



Rear Elevation



Front Elevation

Barrington
Elevations

SCALE Noted
DATE 7-22-14

FILE NO.

DESIGNED BY

BLU

PROJECT NUMBER

/



Copyright 2014 by TimberStead
All federal, state, and local codes, ordinance, regulations etc. shall be considered as part of specifications for this building and shall take precedence over anything shown, described, or implied where same are at variance. All dimensions and conditions shall be verified on site by builder.

REVISIONS		BY
NO.	DATE	REMARKS



Left Side Elevation
1/4" = 1'-0"



Right Side Elevation

Barrington

Elevations

SCALE Noted
DATE 7-22-14

FILE NO.

DESIGNER BLJ

SHEET NUMBER


1A





Copyright 2014 by TimberStead
All federal, state, and local codes, ordinance, regulations etc. shall be considered as part of specifications for this building and shall take precedence over anything shown, described, or implied where same are at variance. All dimensions and conditions shall be verified on site by builder.

REVISIONS		DATE	REMARKS	BY
NO.				

1. 'Marvin' Window Nomenclature
2. Exterior Walls are 4" 'Structural Insulated Panels' (R-26)
3. The Timber Frame is #2 Douglas-Fir or Better, Cut , and Fit

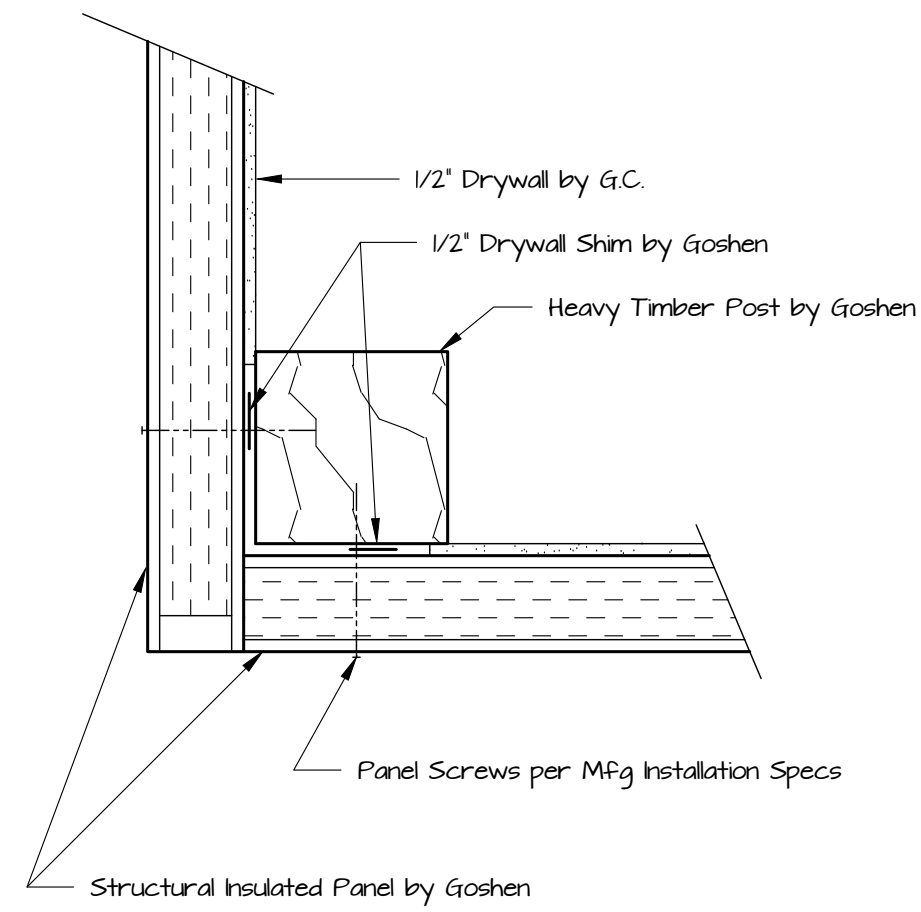

Typical Corner Detail
1 1/2" = 1'-0"

 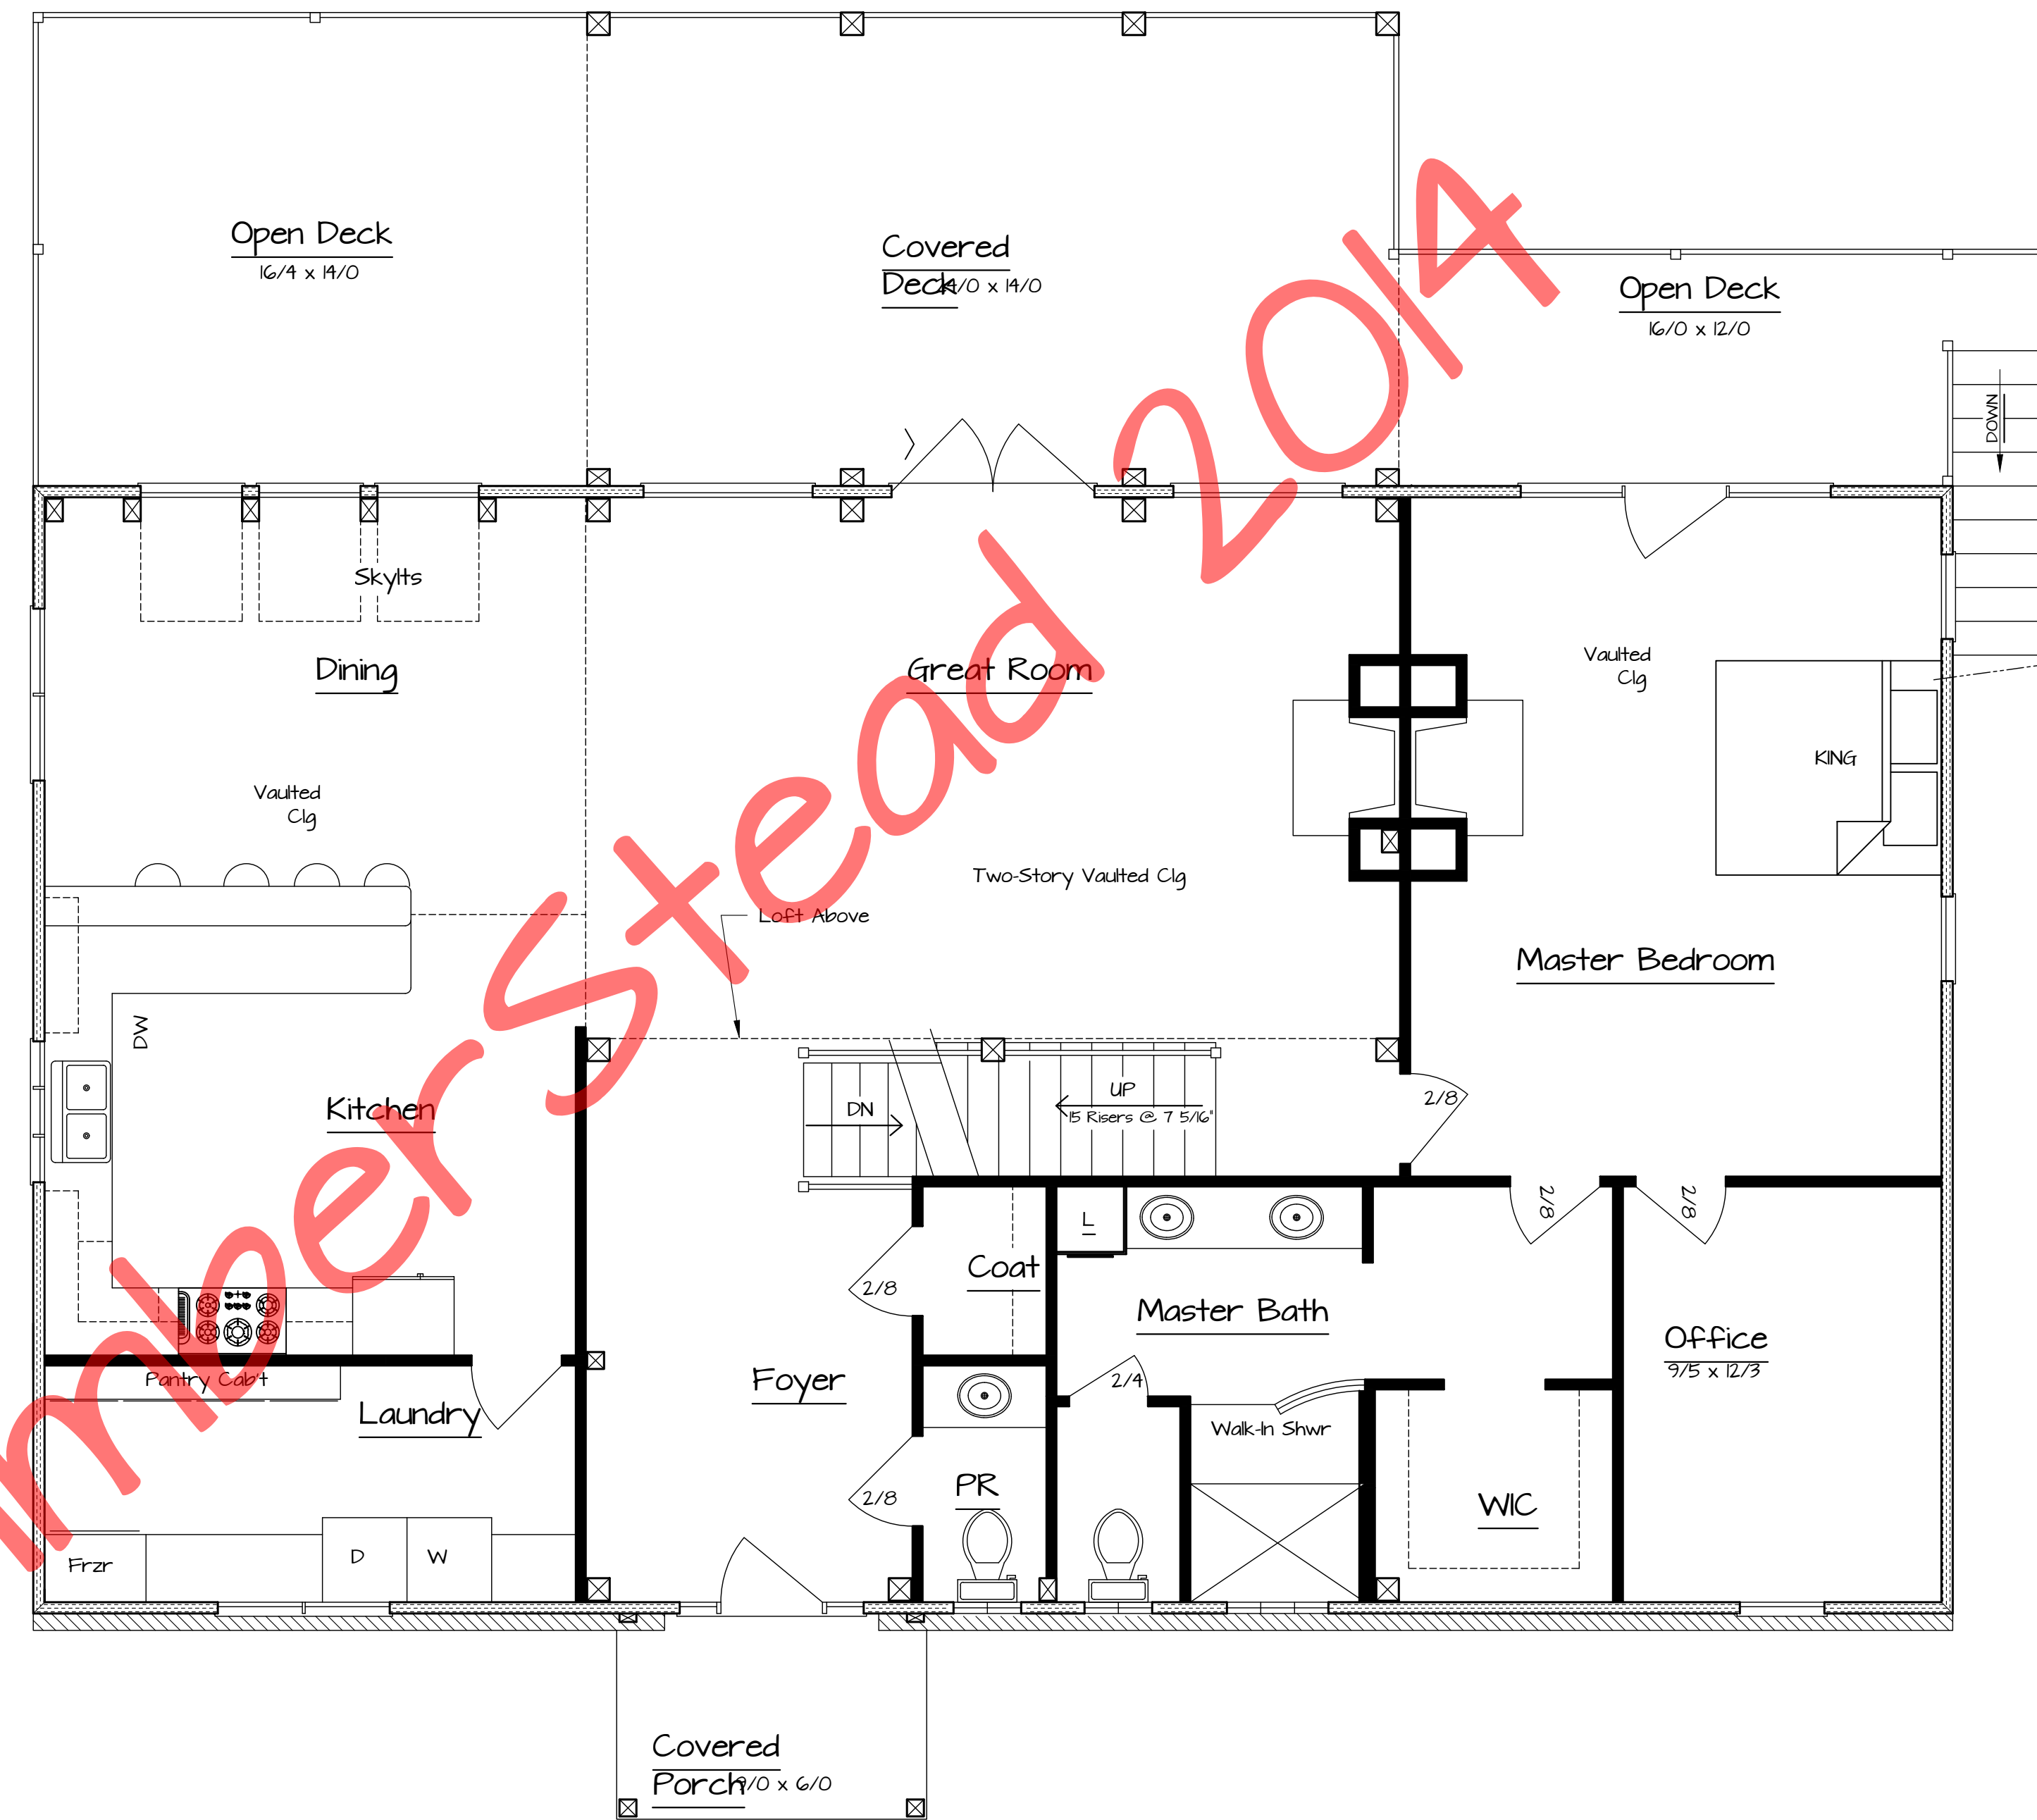

First Floor Plan
1,832 sqf Living Area

© TimberStead 2014




Copyright 2014 by TimberStead
All federal, state, and local codes, ordinances, regulations etc. shall be considered as part of specifications for this building and shall take precedence over anything shown, described, or implied where same are at variance. All dimensions and conditions shall be verified on site by builder.

NO.	DATE	REVISIONS	REMARKS	BY

1. 'Marvin' Window Nomenclature
2. Exterior Walls are 4" 'Structural Insulated Panels' (R-26)
3. Roof Consists of 6 1/2" 'Structural Insulated Panels' (R-40)

Window Schedule				
Window #	Rough Opening	Qty	Location	
A	CUAWN 3224 X2	65" X 23 5/8"	1	MD
B	ENTRANCE DR	66" X 82"	1	FY
C	GLASS BLOCK	24" X 24"	2	PR, MB
D	GLASS BLOCK	36" X 24"	1	MB
E	CUCA 3260	32" X 59 5/8"	3	OF, MBR
G	CUIFD 9068	108 1/16" X 82 1/2"	1	MBR
H	CUFCAP6460/ CUAWN 3220	65" X 79 1/4"	2	GR
I	CUOFD 6080	73 5/8" X 96"	1	GR
J	CUCA3660/ CUAWN 3624	37" X 83 1/4"	3	DR
K	VELUX VS M08	30 1/16" X 54 7/16"	3	DR
L	CUCA 2848 X2	57" X 45 5/8"	1	DR
M	CUCA 1640 X3	49" X 39 5/8"	1	KT
N	CUCAP 4824	49" X 23 5/8"	2	KT
O	CUCA 2436	25" X 35 5/8"	2	LF
P	CUPCA 3648	37" X 47 5/8"	1	LF
Q	WUCART 7247	73" X 48 1/2"	2	MBR, KIT
R	RT7	65" X 65"	1	GR
S	CUFCAP 7264	73" X 63 5/8"	1	GR
T	RT8	65" X 65"	1	GR
U	WUCART 7236	73" X 36 1/2"	1	GR
V	CUSFD 6070	73 1/8" X 82 1/4"	1	BR2
W	CUCA 3656	36 1/2" X 55 3/8"	1	BR3
X	CUSFD 6068	73 1/8" X 82 1/4"	1	BR3
Y	MAN DR	36" X 82"	1	GG
Z	CUPAWN 7248	72 1/2" X 47 3/8"	1	GG
AA	CUCA 3656	37" X 55 5/8"	1	BR2
BB	VELUX VS C06	21" X 45 3/4"	2	LF

* 'Marvin' Wdo Nomenclature unless Otherwise Specified *

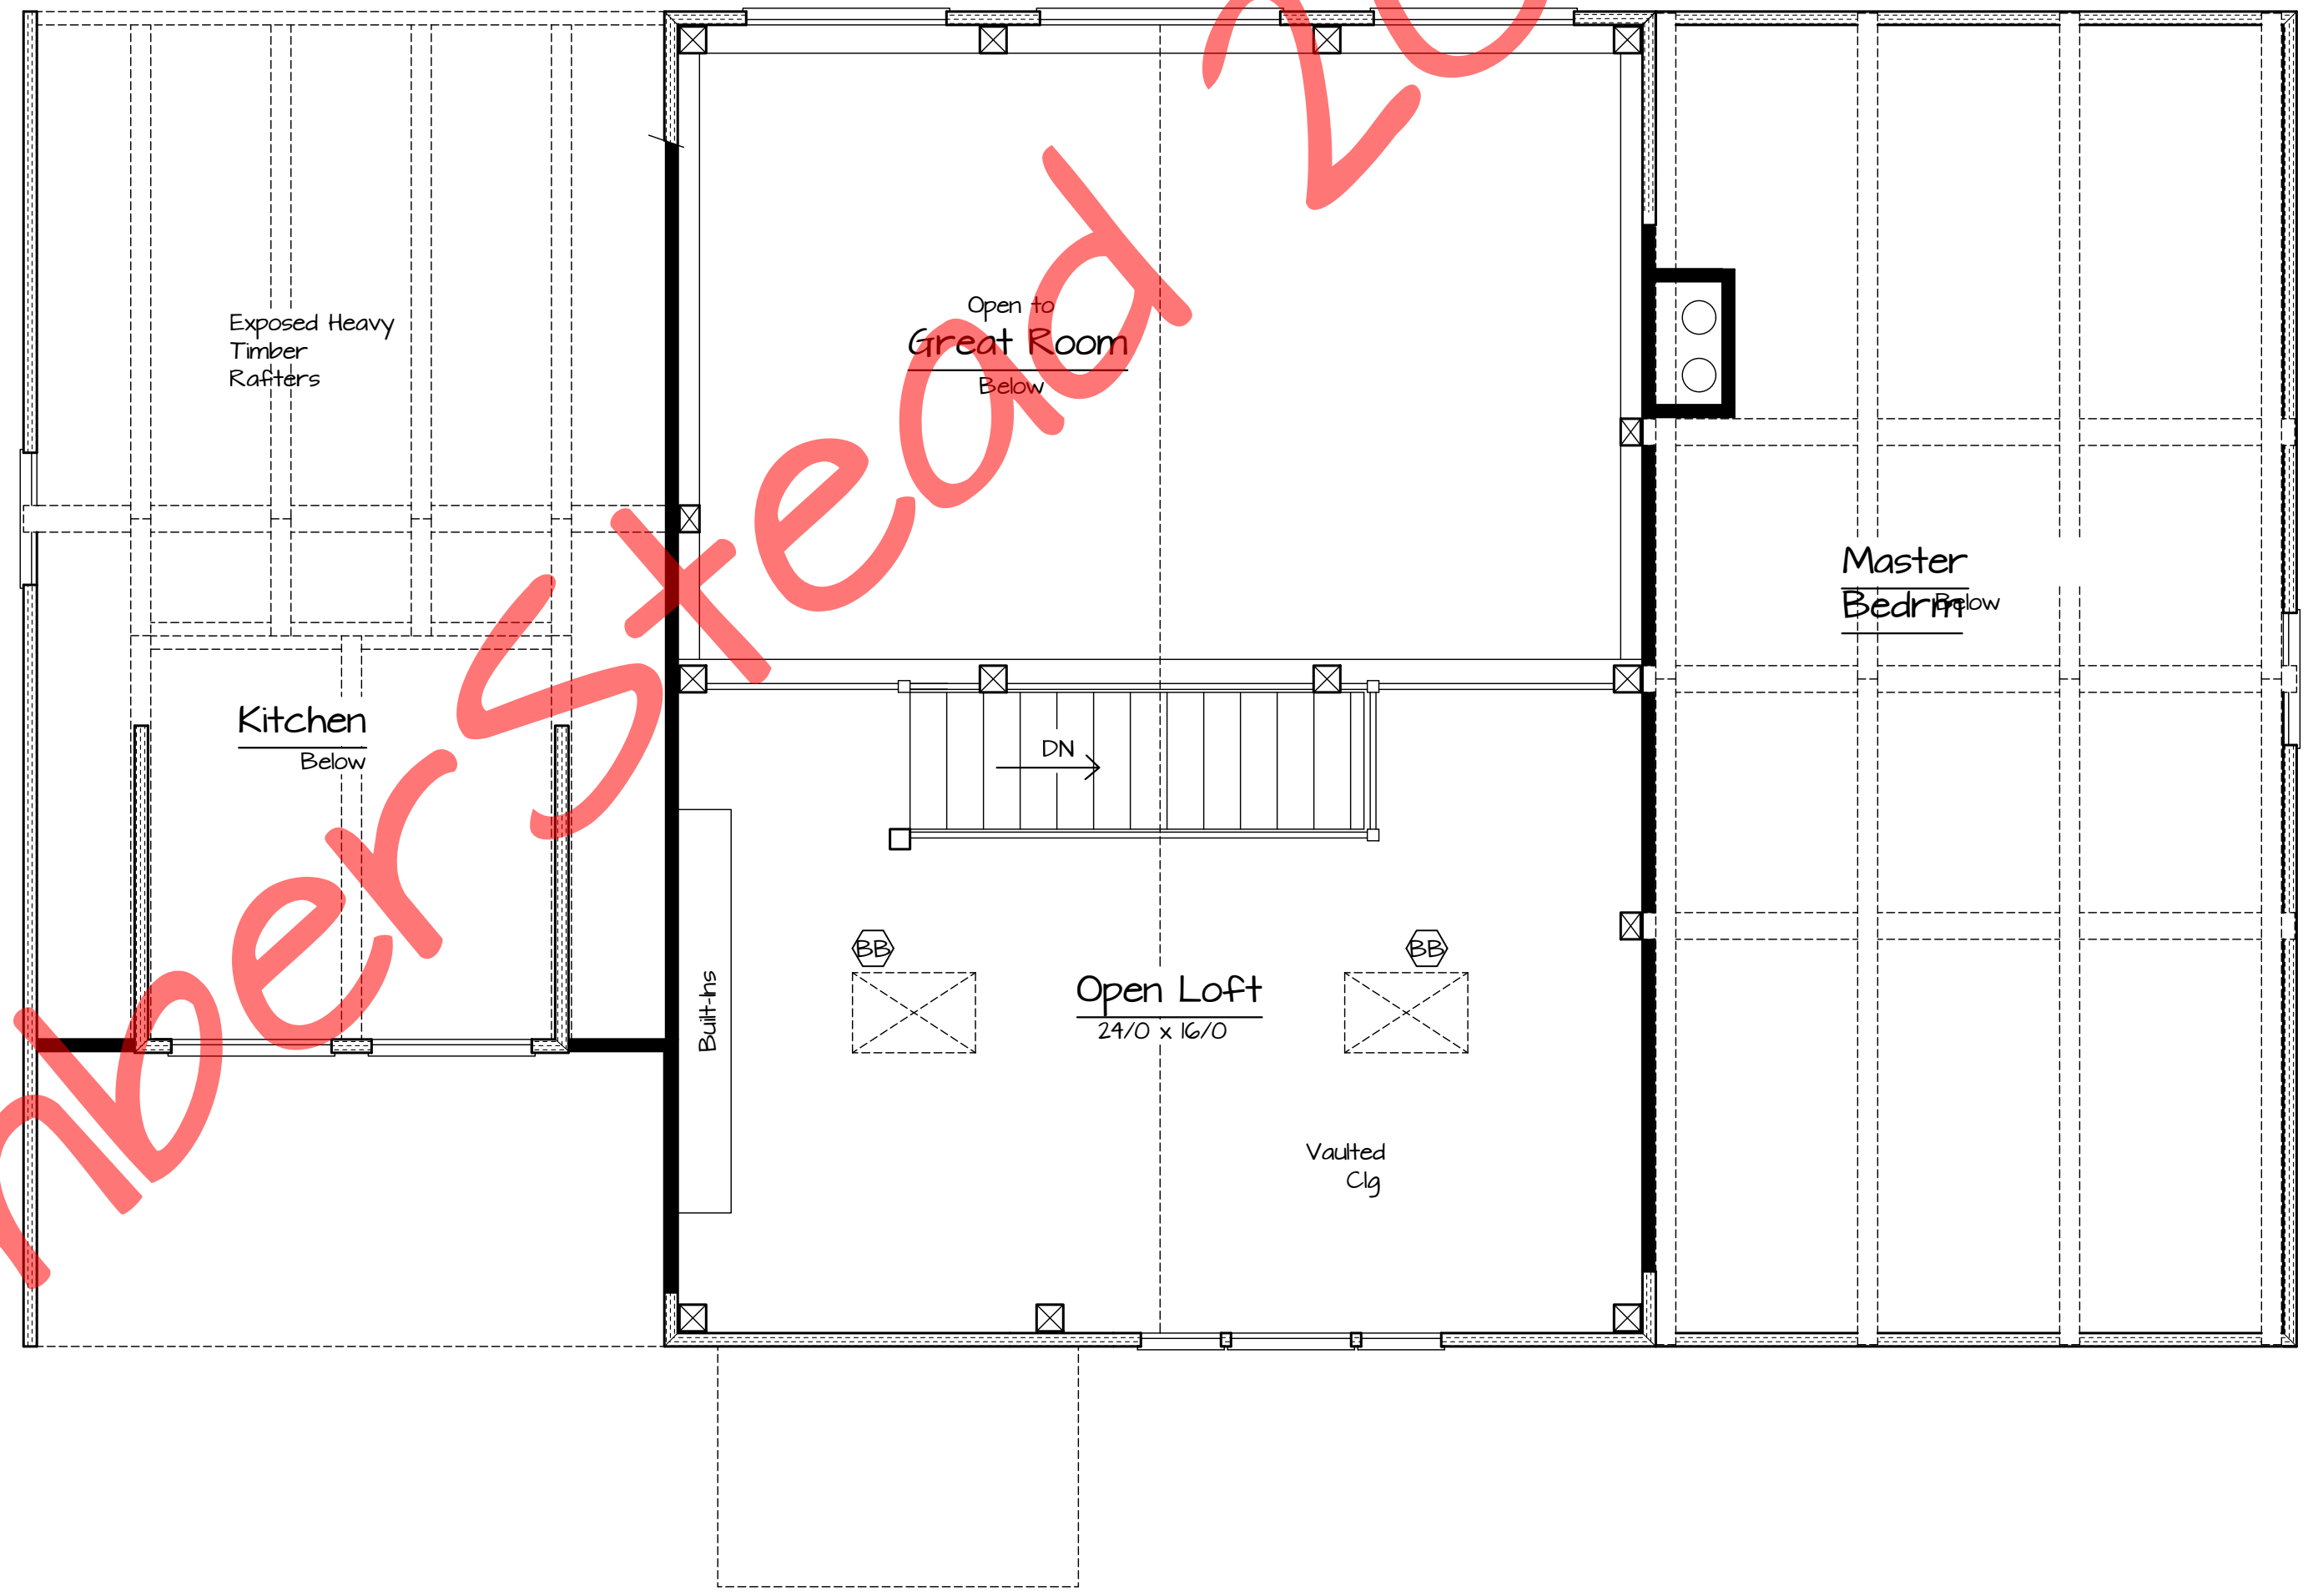


Second Floor Plan
374 sqf Living Area



Copyright 2014 by TimberStead
All federal, state, and local codes, ordinance, regulations etc. shall be considered as part of specifications for this building and shall take precedence over anything shown, described, or implied where same are at variance. All dimensions and conditions shall be verified on site by builder.

REVISIONS		REMARKS	BY
NO.	DATE		

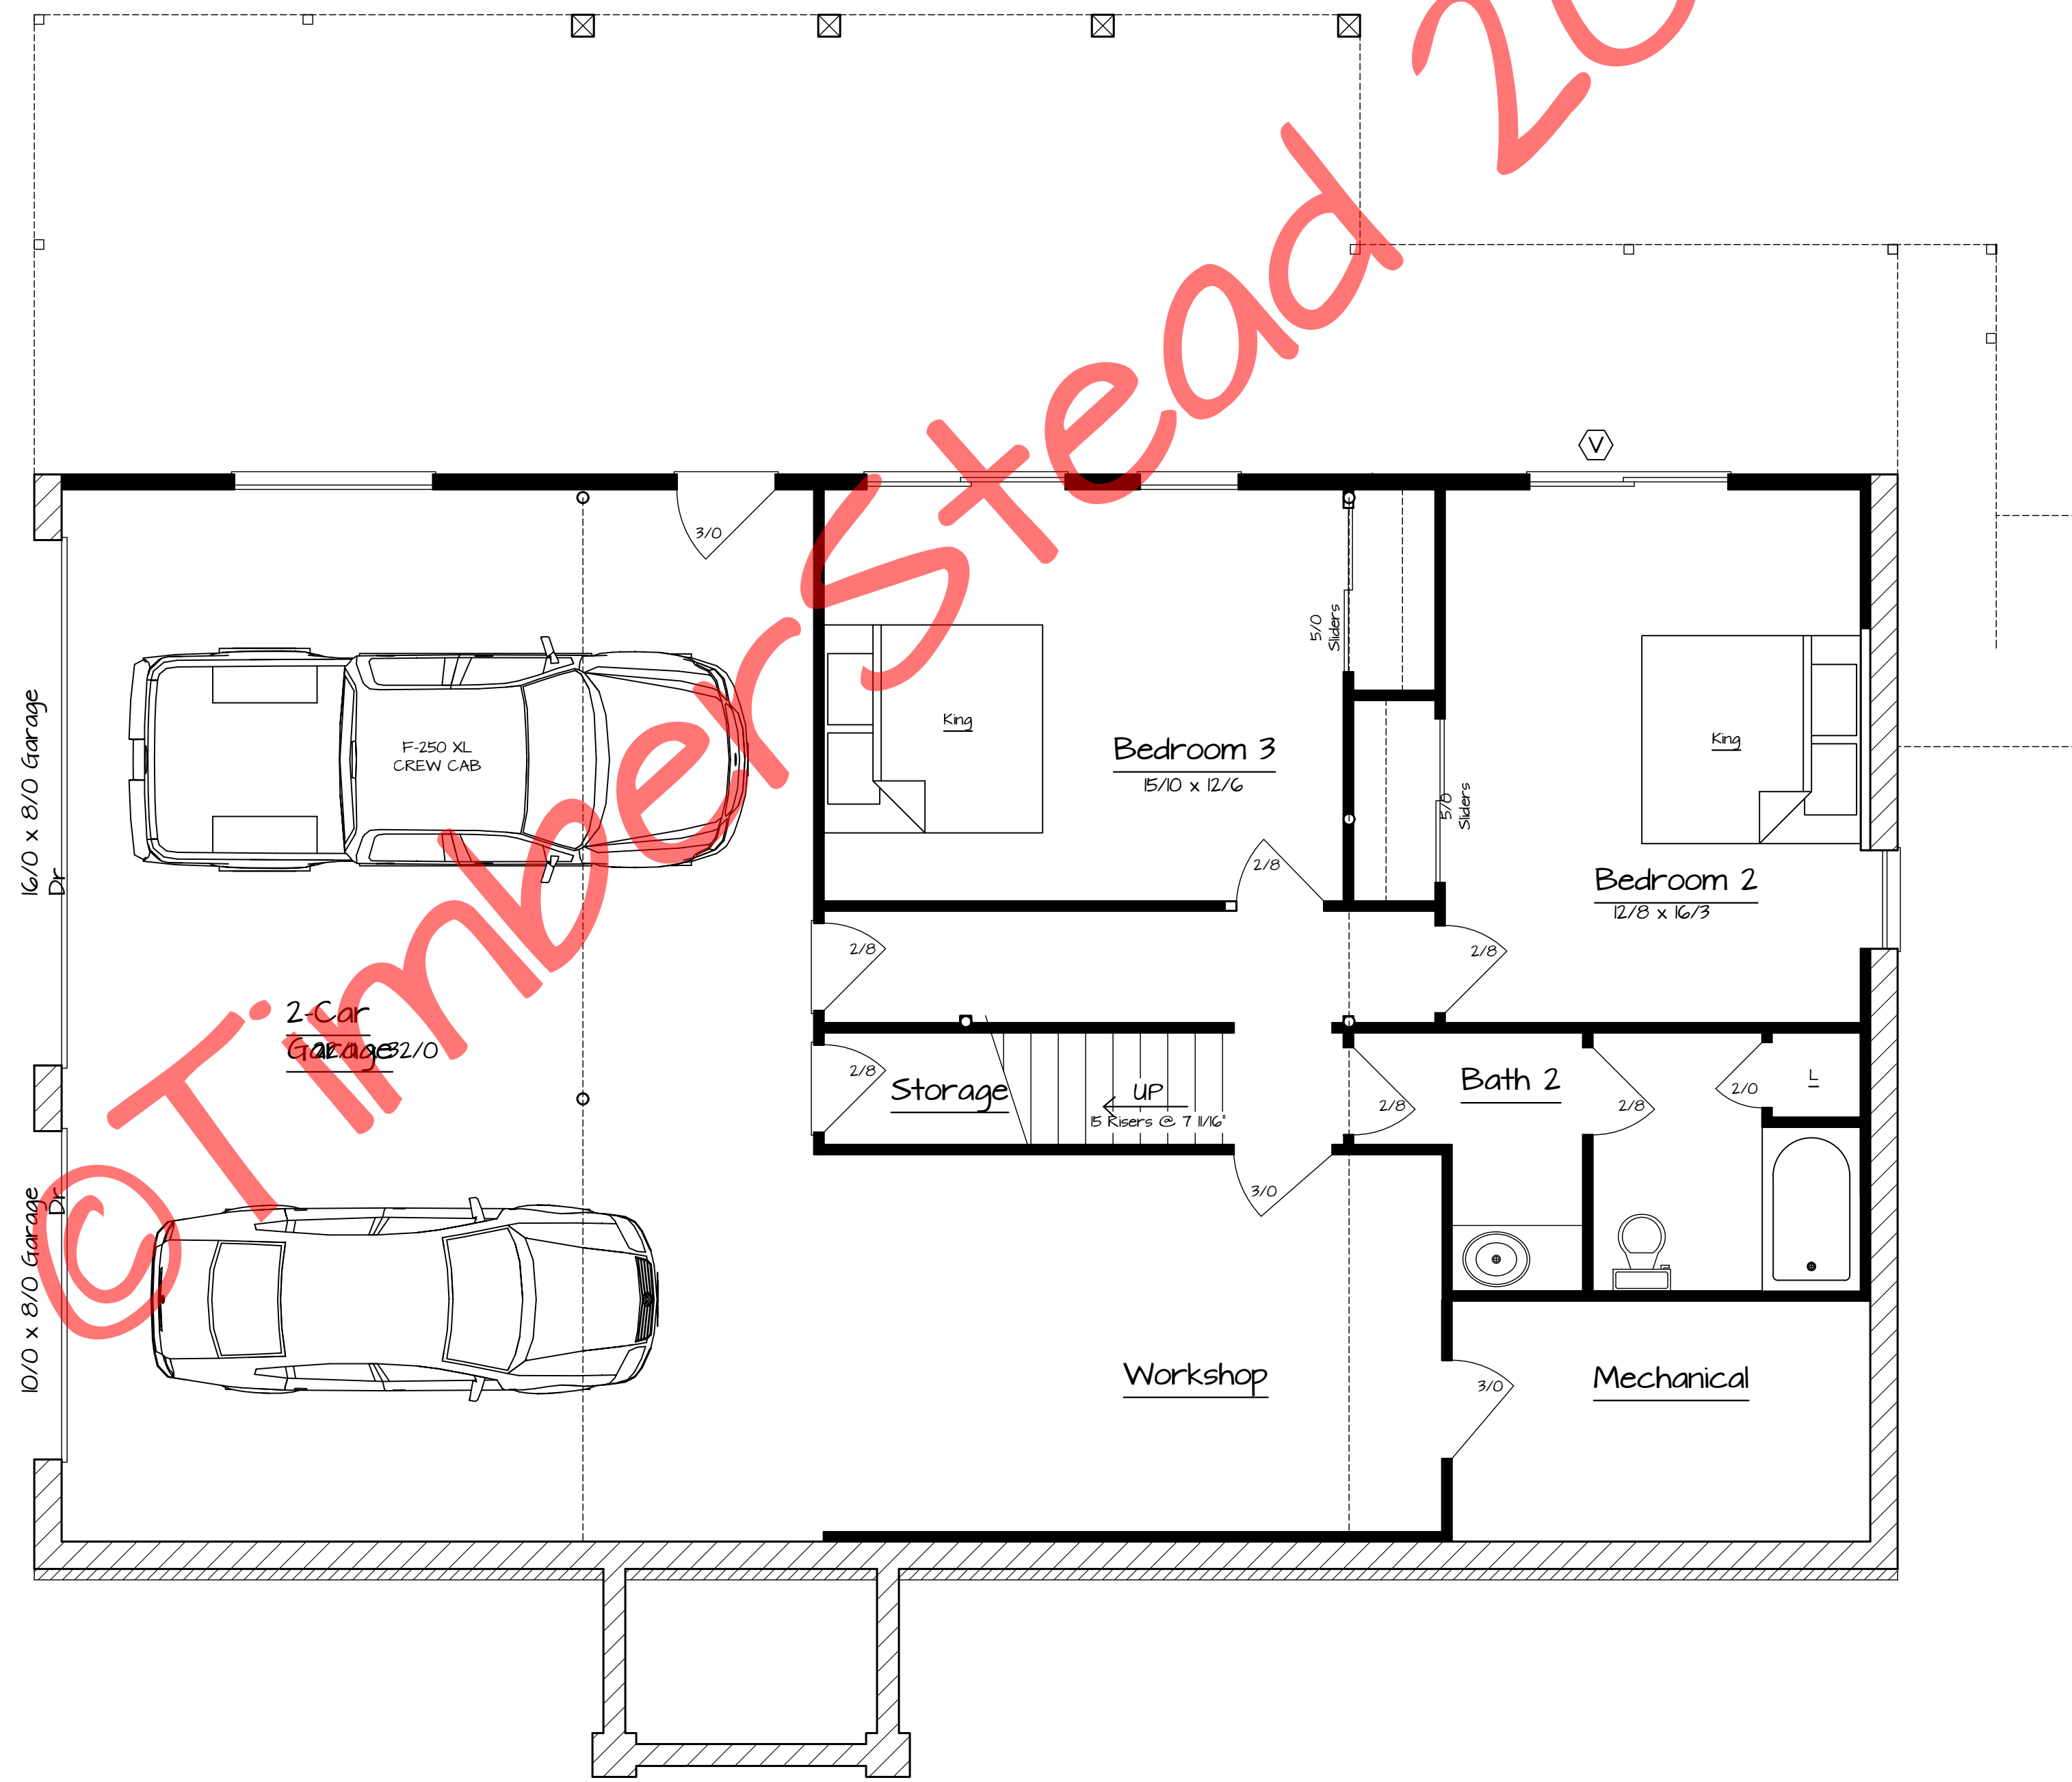

Lower Level Floor Plan

679 sq ft Living Area

Barrington	
Floor Plans	
SCALE	Noted
DATE	7-22-14
FILE NO.	0620
DRAWN BY	BLJ
CHECKED BY	2B



Copyright 2014 by TimberStead
 All federal, state, and local codes, ordinance, regulations etc. shall be considered as part of specifications for this building and shall take precedence over anything shown, described, or implied where same are at variance. All dimensions and conditions shall be verified on site by builder.

REVISIONS		BY
NO.	DATE	REMARKS
1	1-2-07	Final