


STAMP & SEAL:

BONSAI DESIGN



JUSTIN MIZELL - 404.903.0124

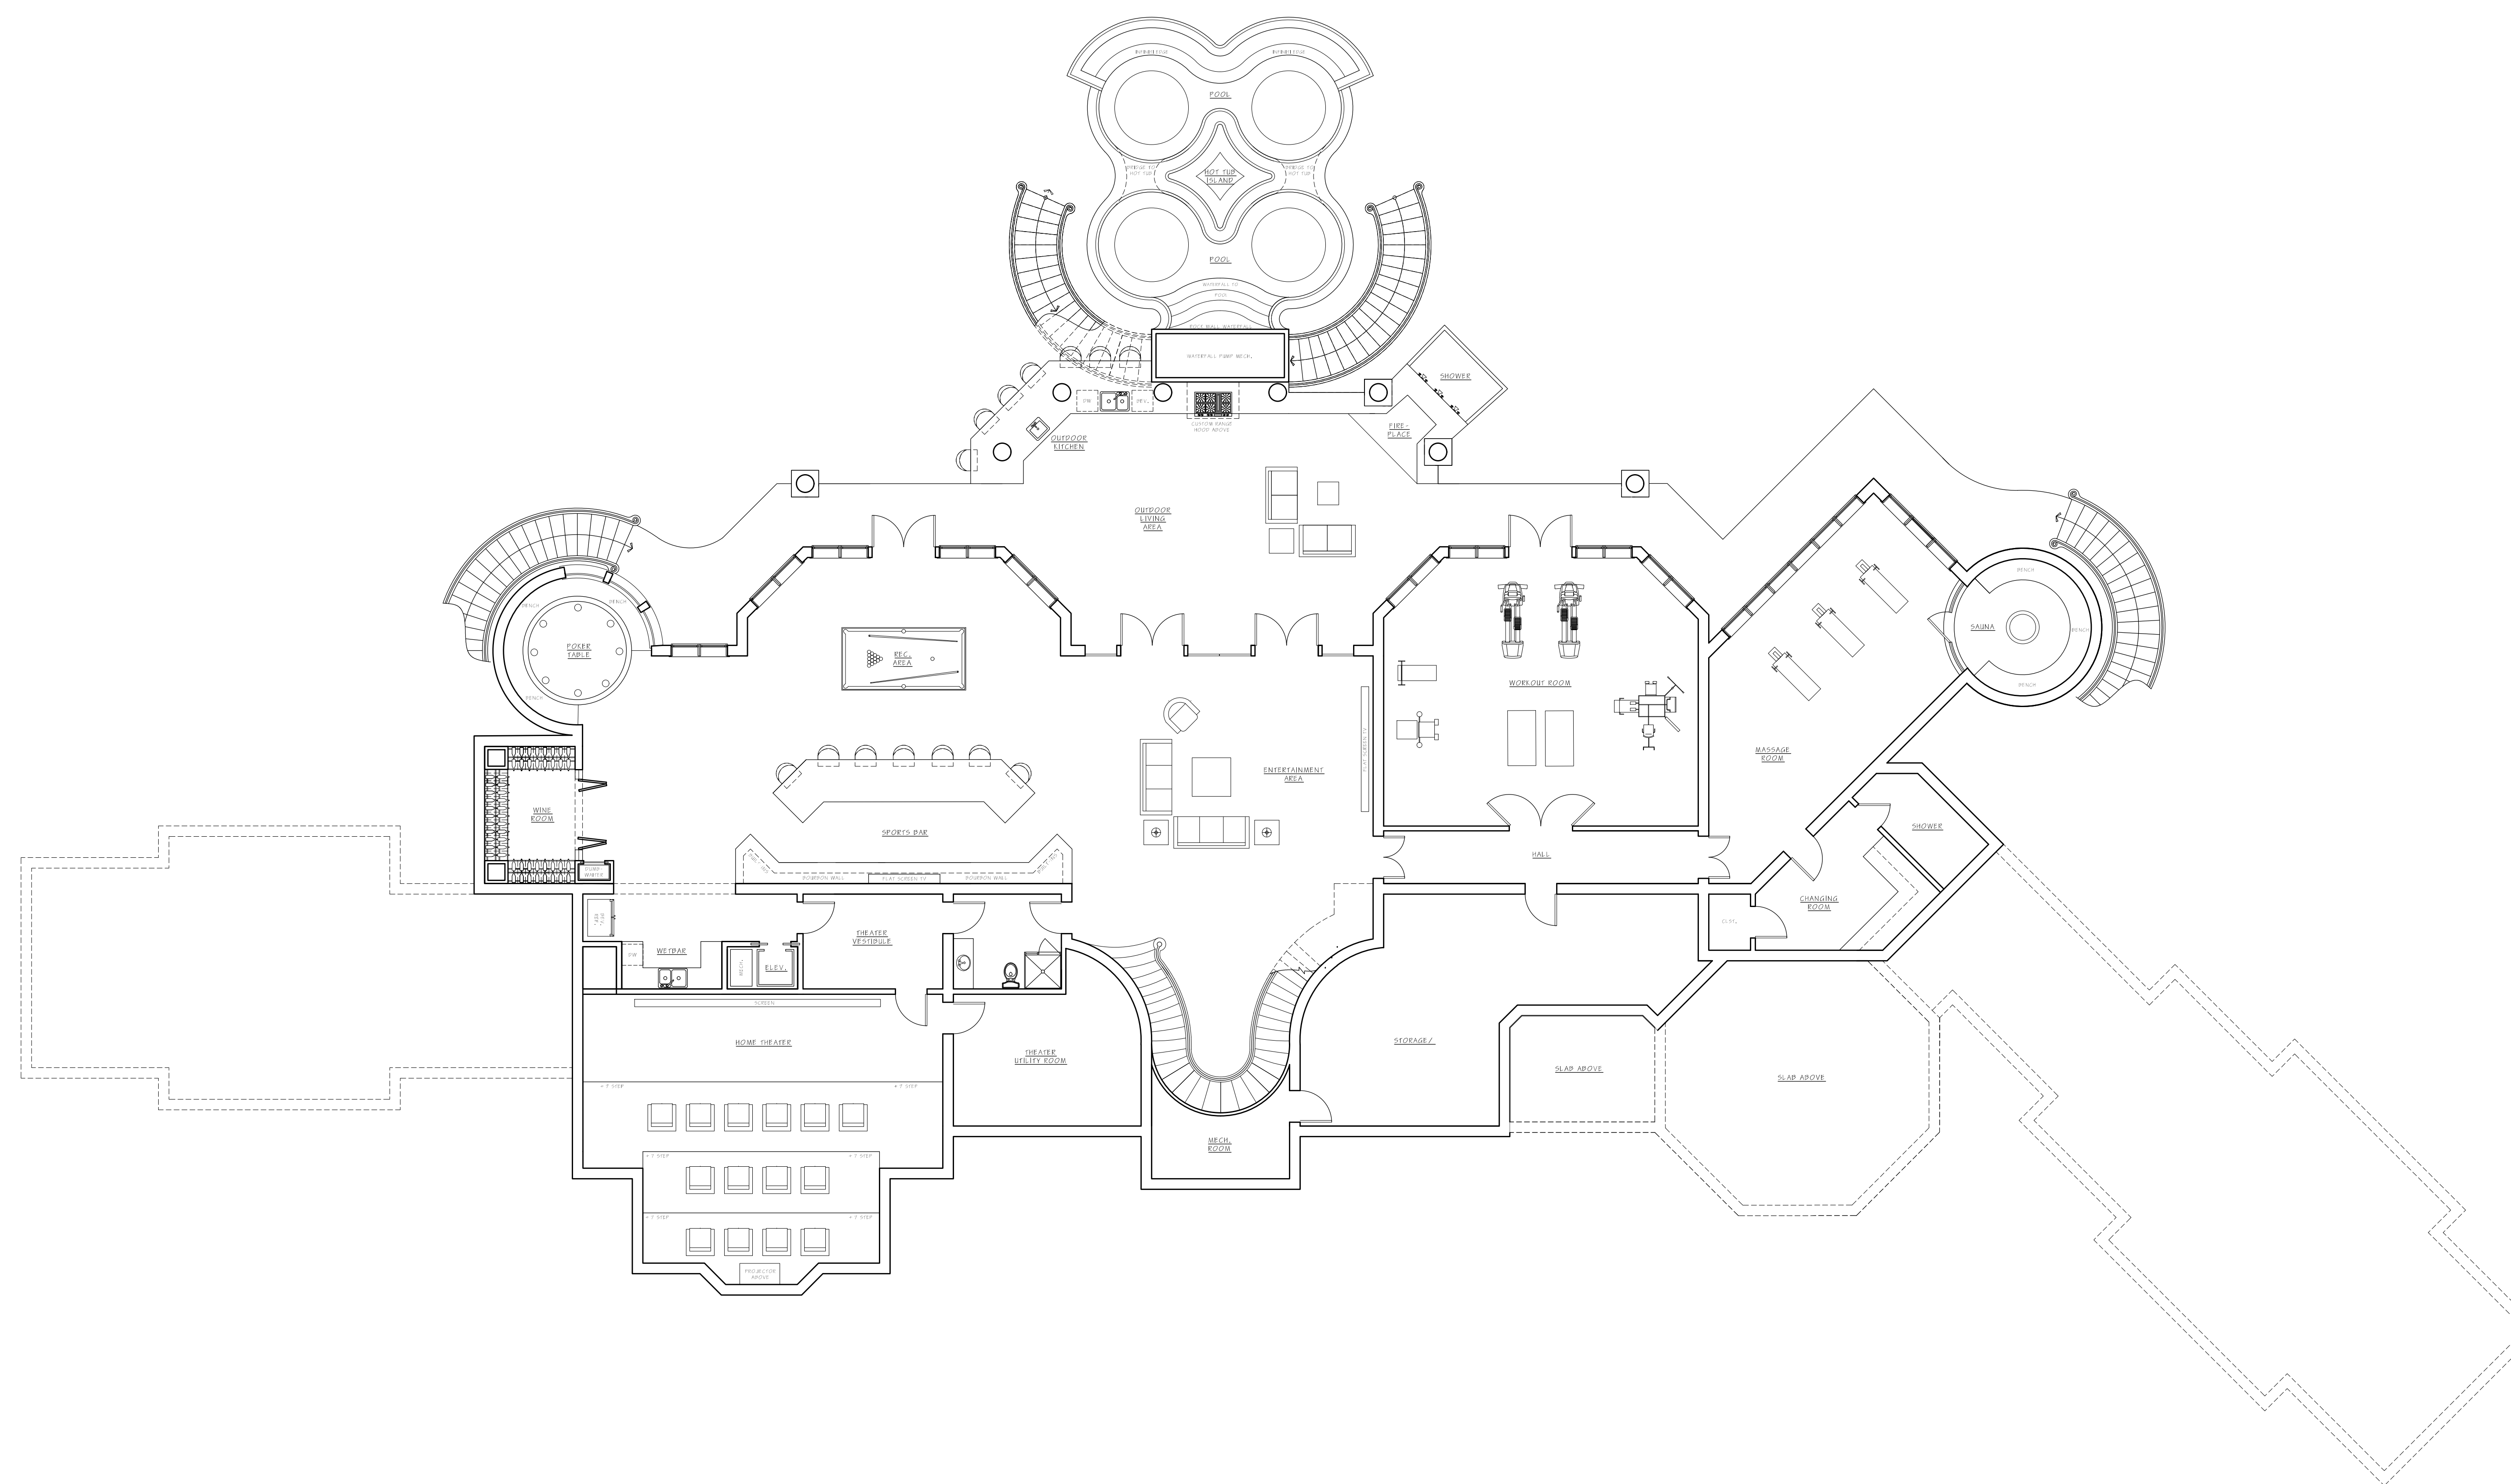

1 PROPOSED TERRACE LEVEL FLOOR PLAN
1/8" = 1'-0"

REVISED

DOCUMENT PHASE
PERMIT PACKET
RELEASED FOR
CONSTRUCTION

MARCH 31, 2020

SHEET TITLE

PROPOSED
TERRACE LEVEL



A.1

STAMP & SEAL:

BONSAI DESIGN



JUSTIN MIZELL - 404.903.0124

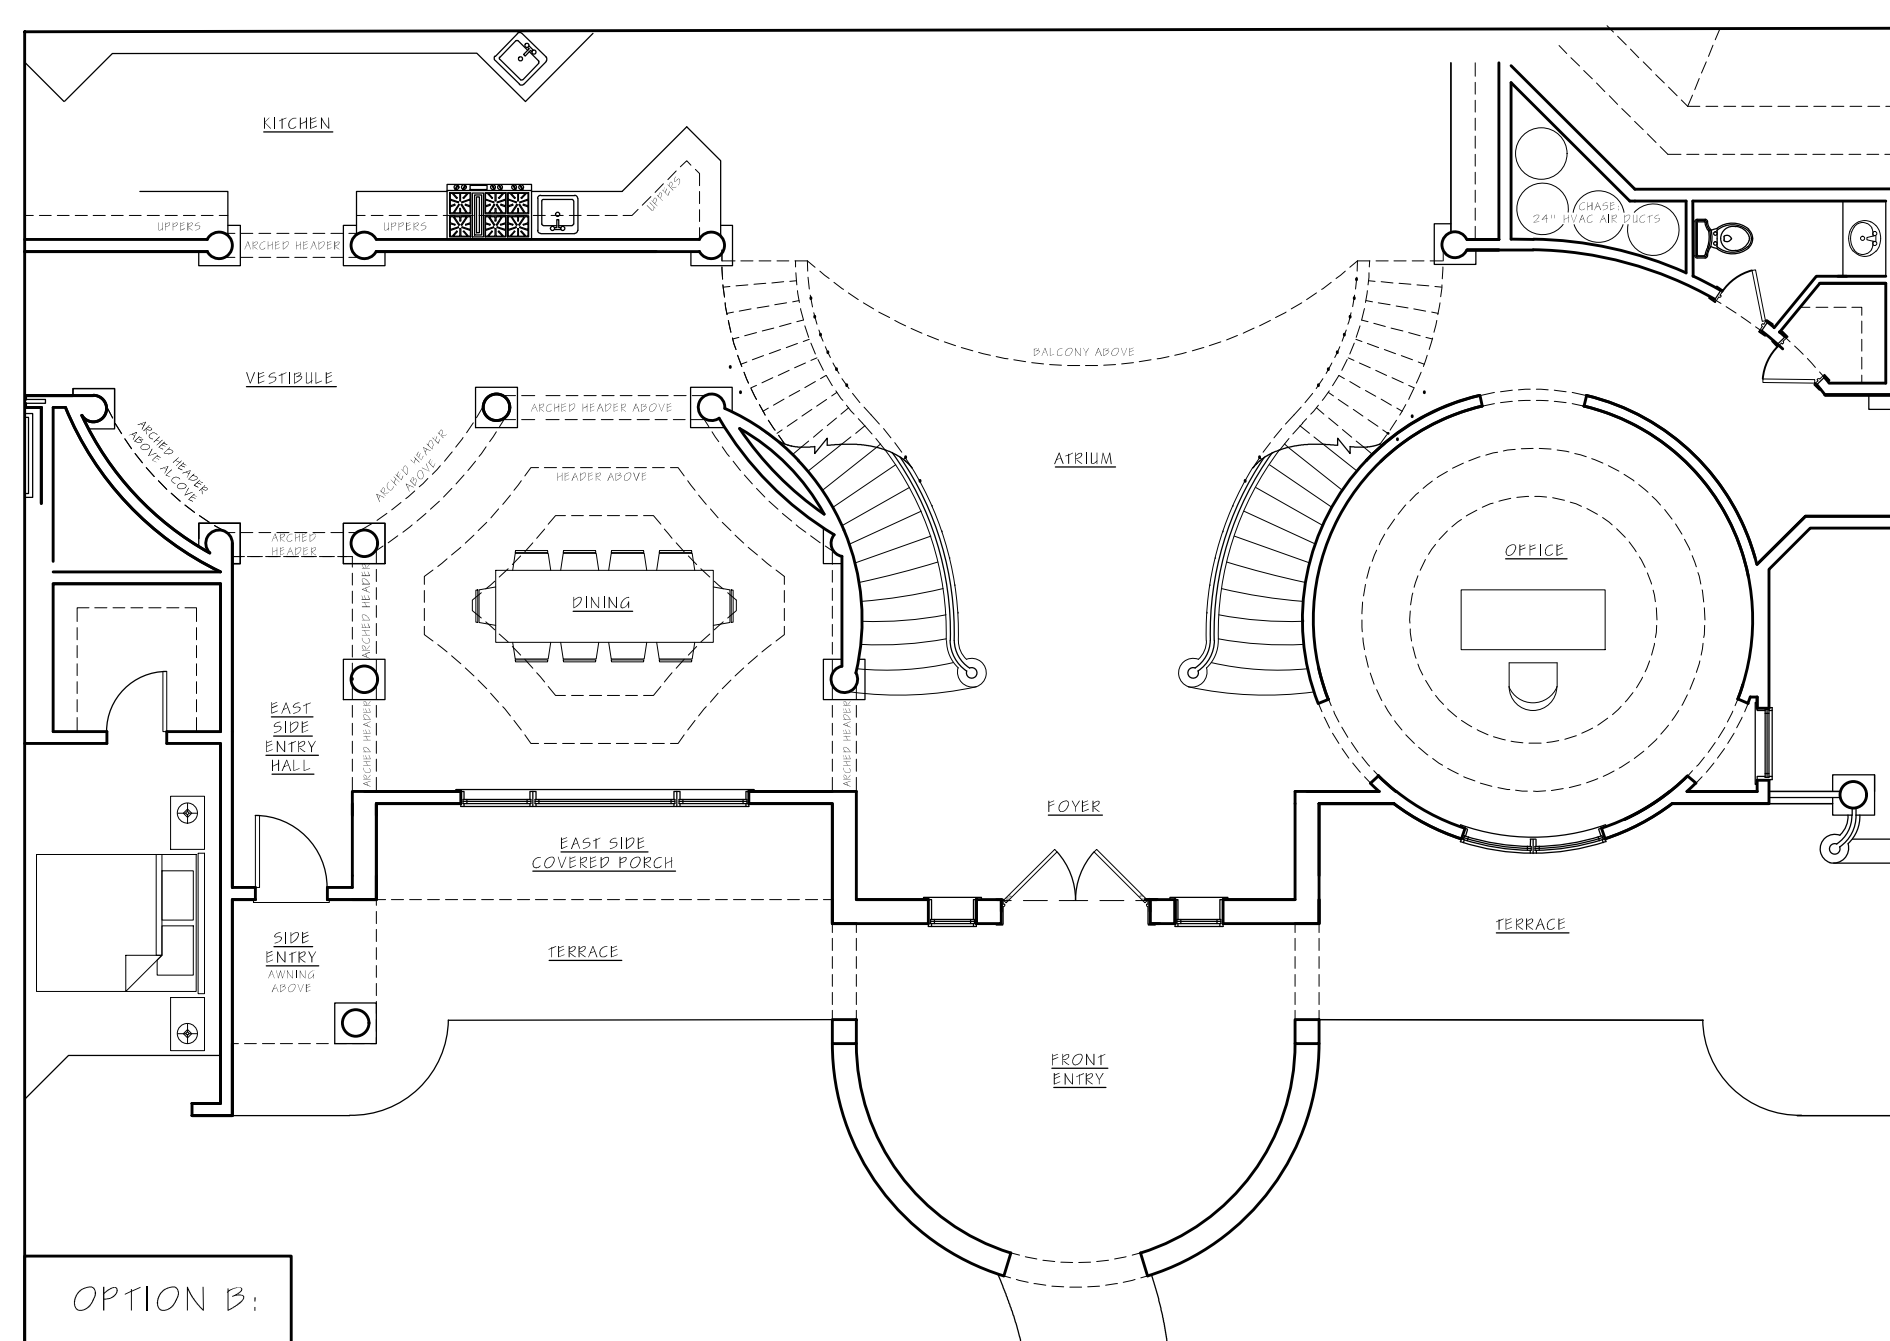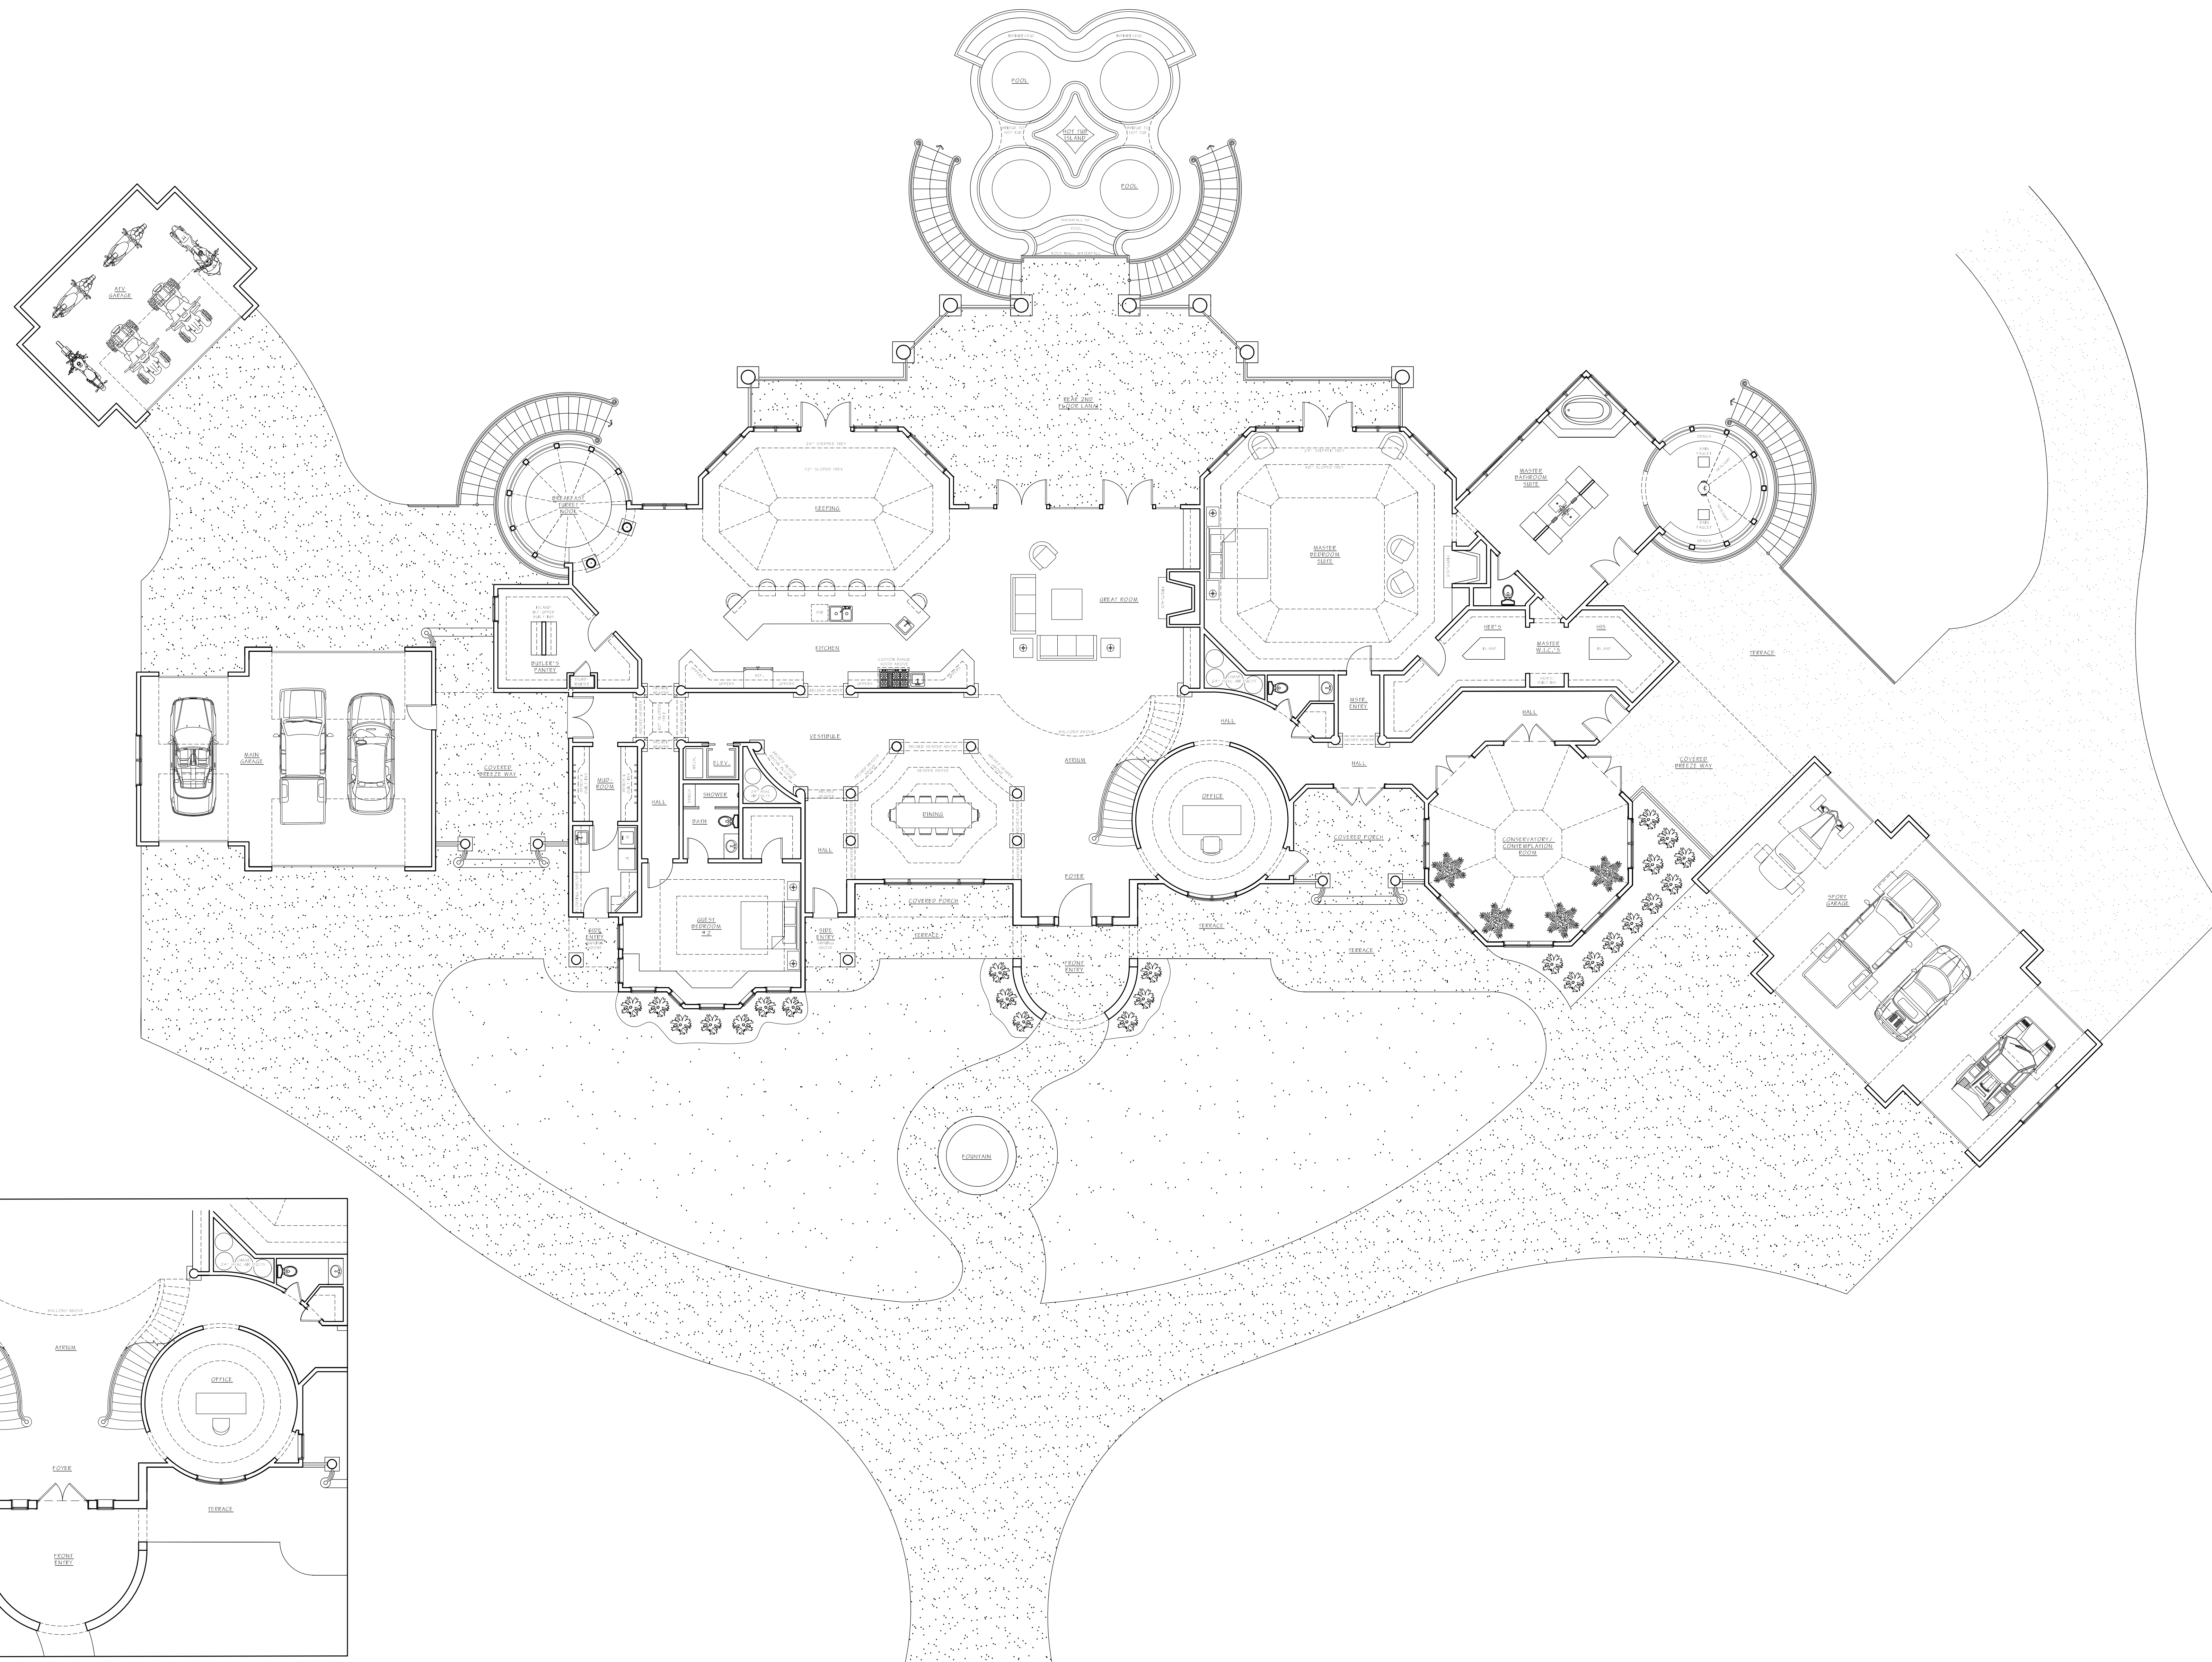

② PROPOSED MAIN FLOOR PLAN - PLAN "B"
1/8" = 1'-0"

① PROPOSED MAIN FLOOR PLAN - PLAN "A"
1/8" = 1'-0"

DOCUMENT PHASE
PERMIT PACKET
RELEASED FOR
CONSTRUCTION

MARCH 31, 2020

SHEET TITLE

PROPOSED
MAIN LEVEL


A. 2

STAMP & SEAL:

BONSAI DESIGN



JUSTIN MIZELL - 404.903.0124

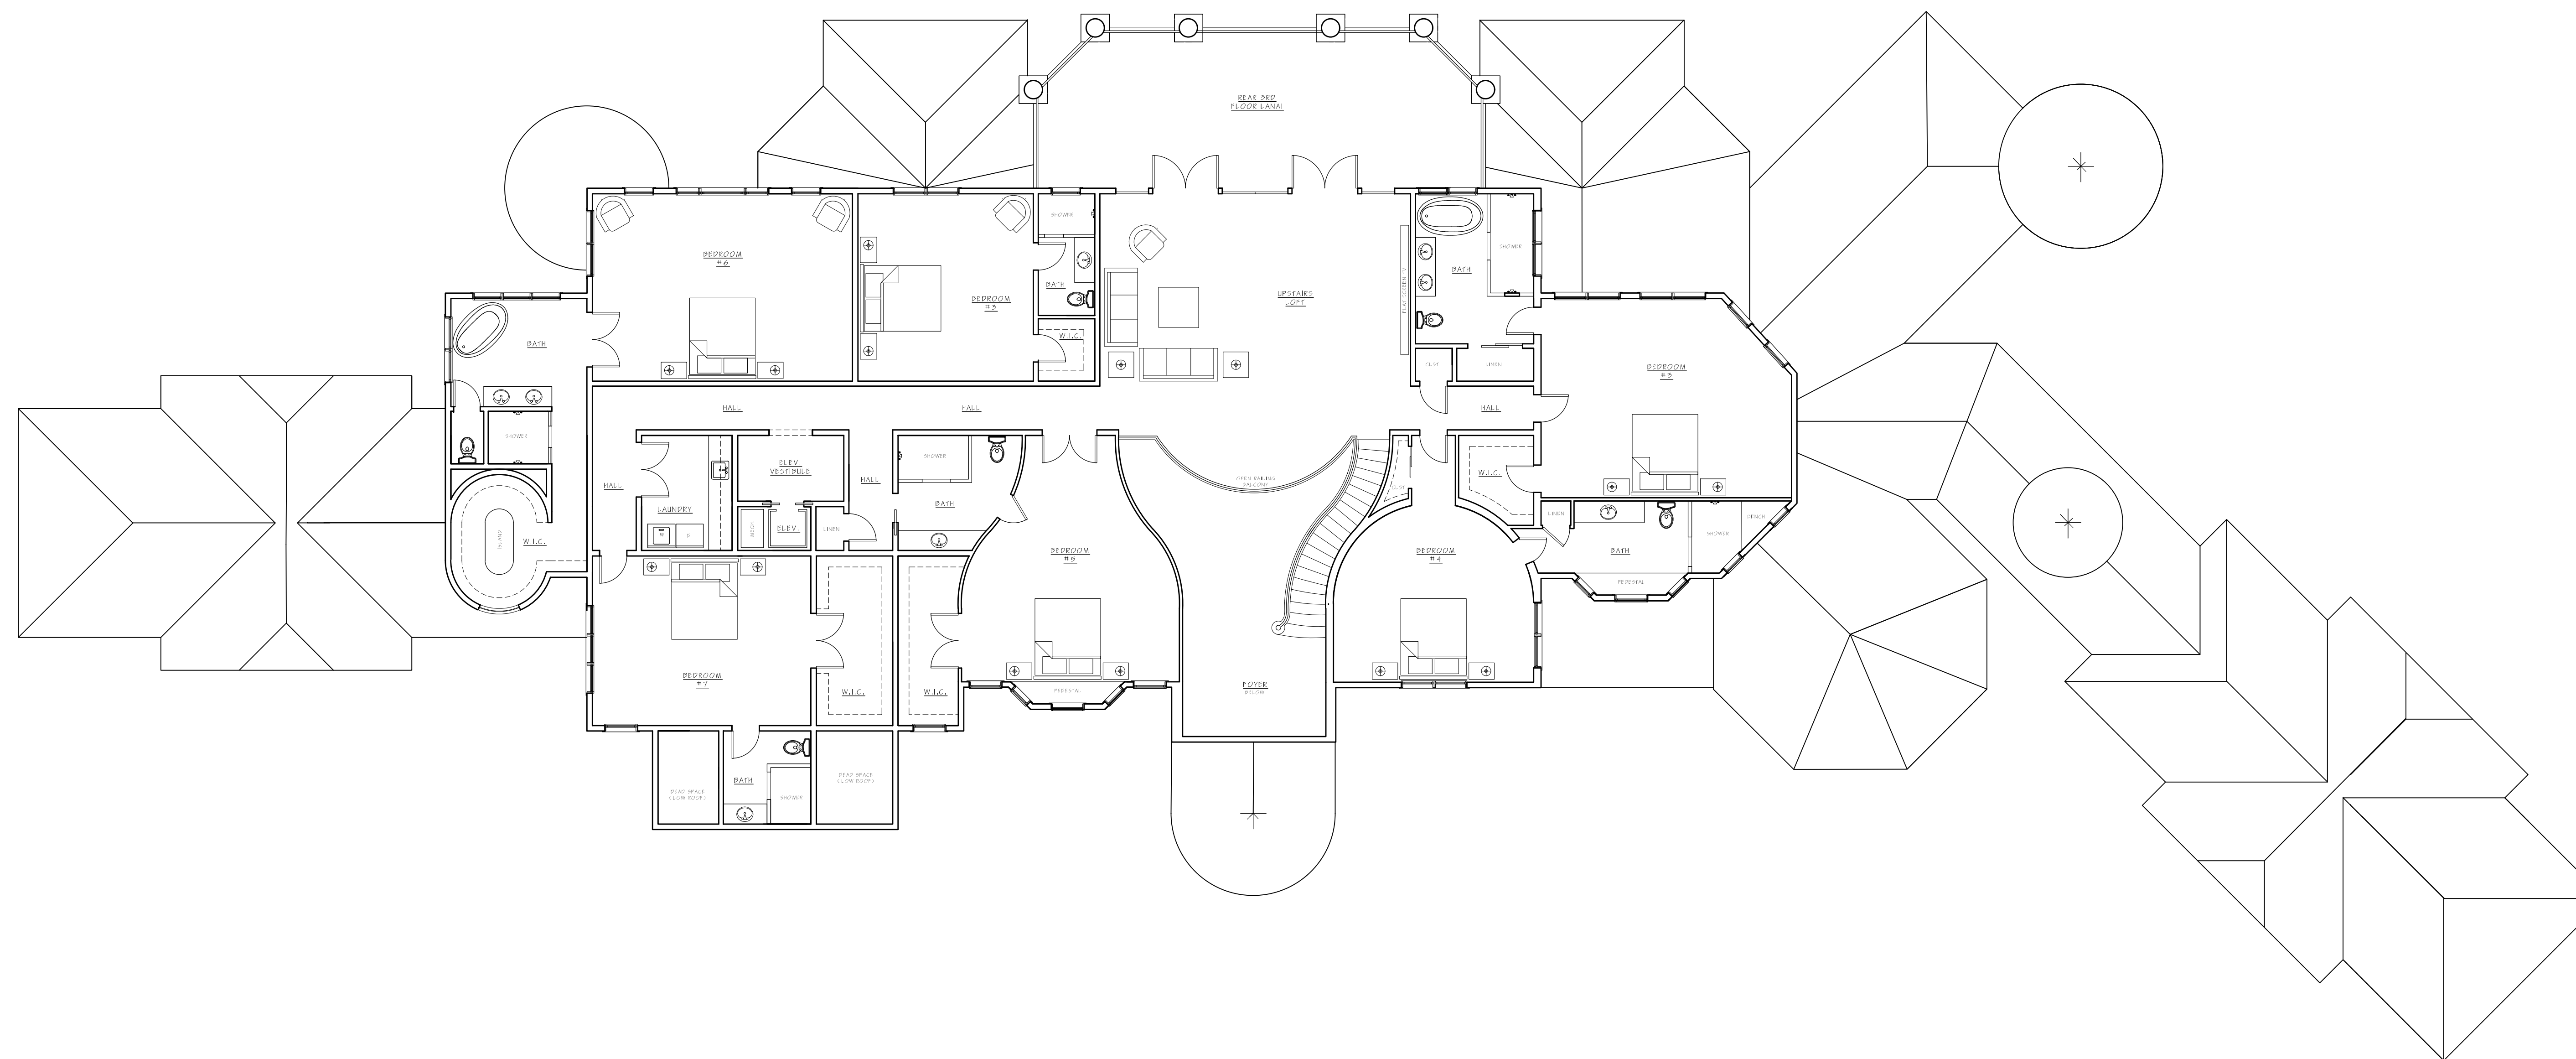

1 PROPOSED 3RD FLOOR PLAN
1/8" = 1'-0"

DOCUMENT PHASE

PERMIT PACKET

RELEASED FOR
CONSTRUCTION

MARCH 31, 2020

SHEET TITLE

PROPOSED
UPPER LEVEL


A. 3

STAMP & SEAL:

BONSAI DESIGN



JUSTIN MIZELL - 404.903.0124

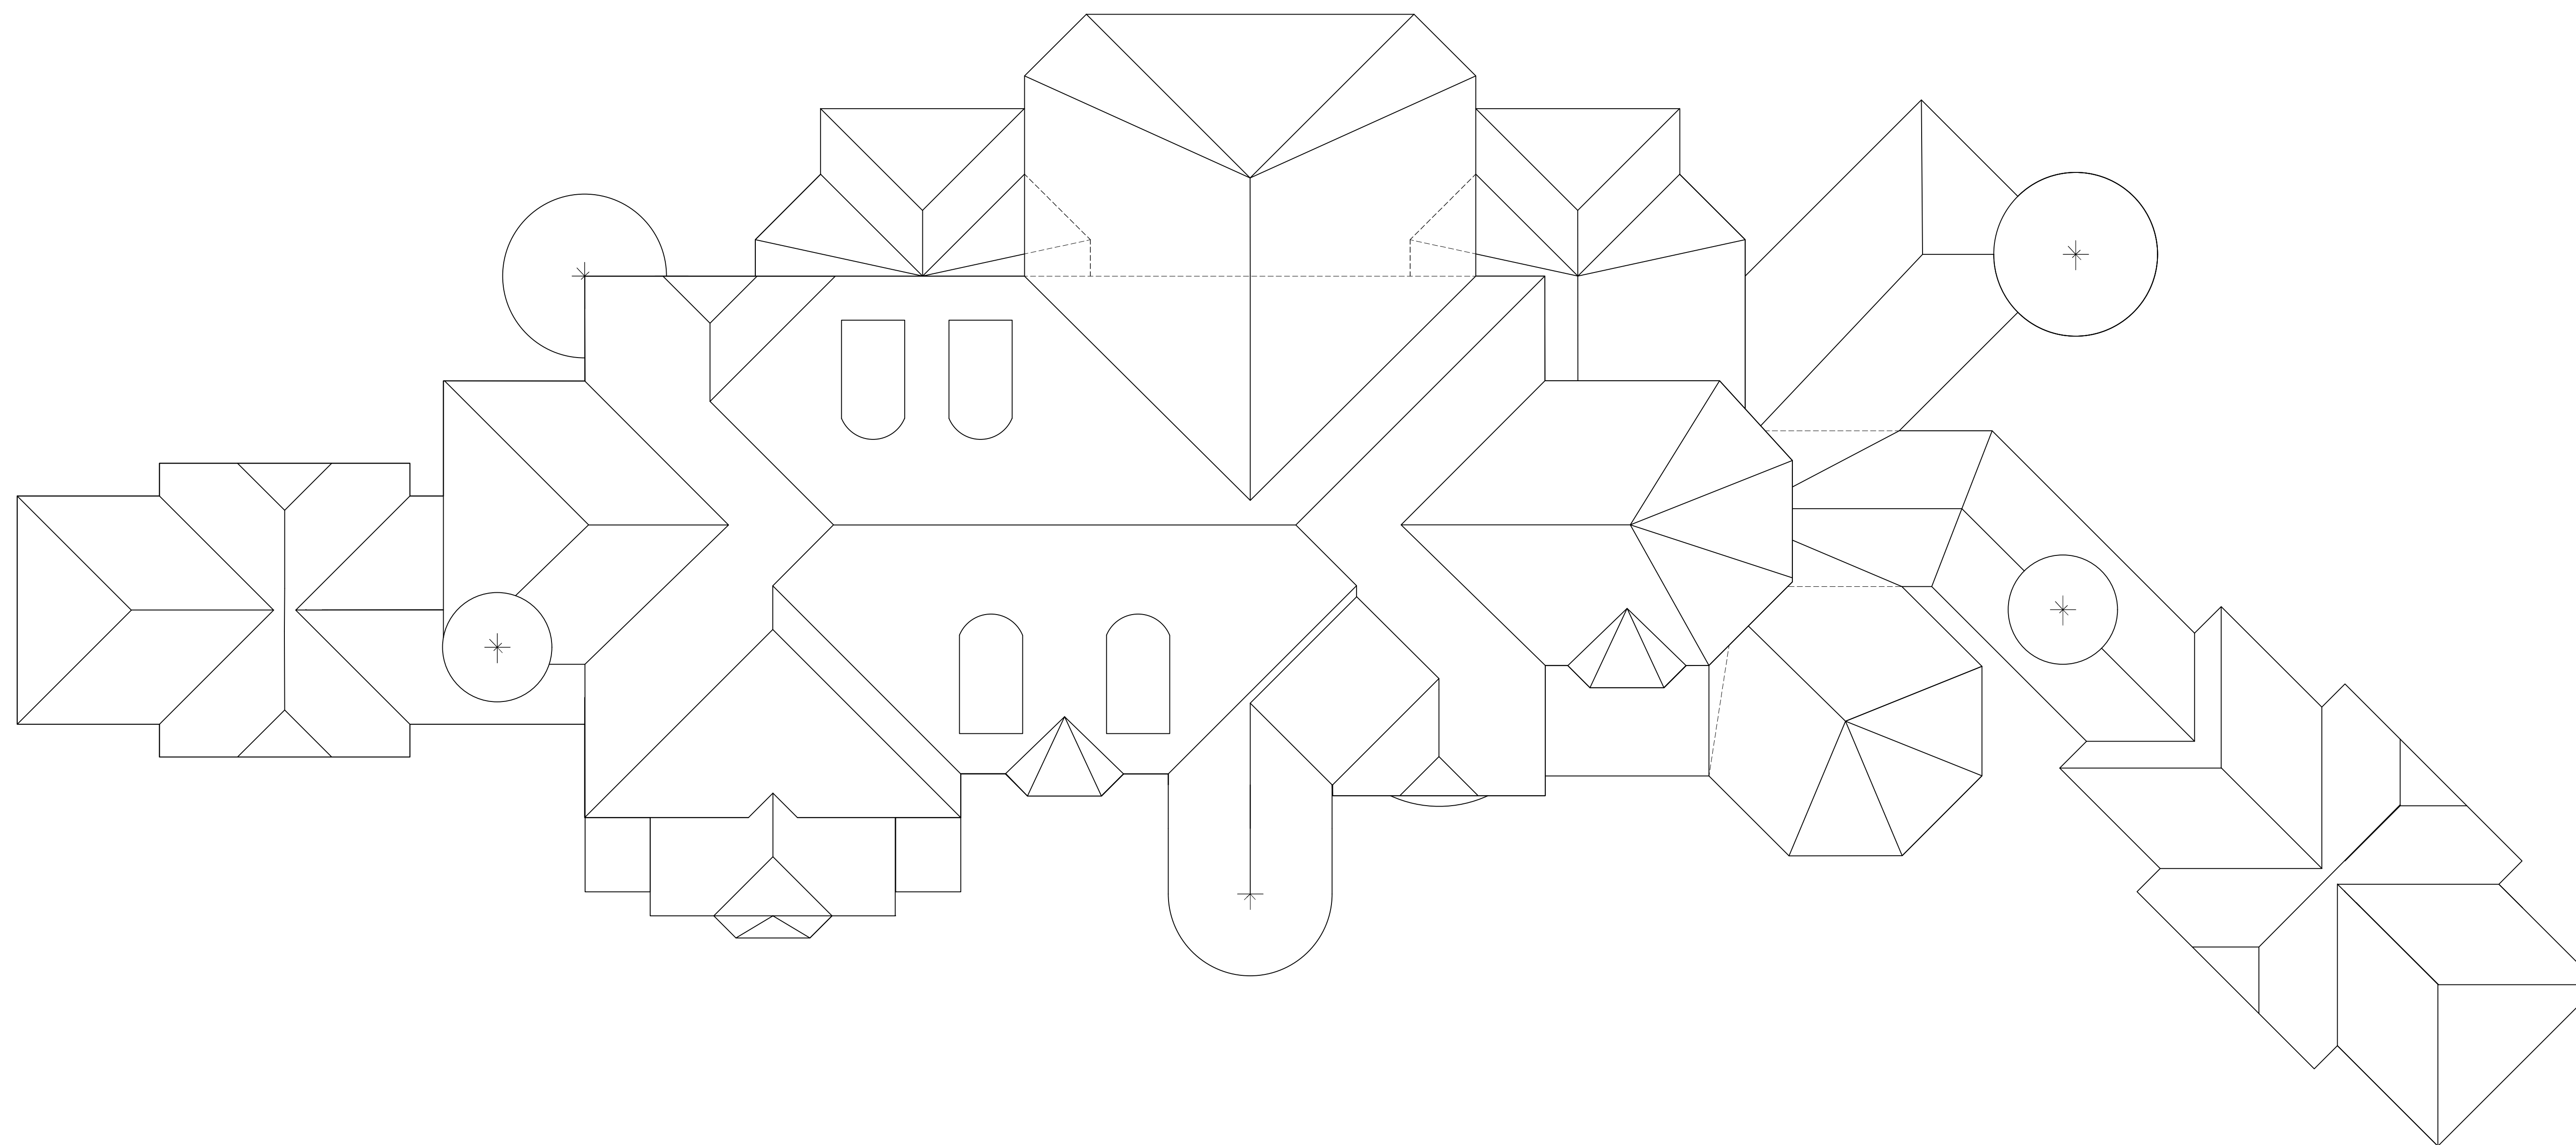

1 PROPOSED ROOF PLAN
1/8" = 1'-0"

DOCUMENT PHASE

PERMIT PACKET

RELEASED FOR
CONSTRUCTION

MARCH 31, 2020

SHEET TITLE

PROPOSED
ROOF PLAN

A. 4

STAMP & SEAL:

BONSAI DESIGN



JUSTIN MIZELL - 404.903.0124



① PROPOSED FRONT ELEVATION
1/8" = 1'-0"



② PROPOSED REAR ELEVATION
1/8" = 1'-0"



③ PROPOSED LEFT SIDE ELEVATION
1/8" = 1'-0"

DOCUMENT PHASE

PERMIT PACKET

RELEASED FOR
CONSTRUCTION

MARCH 31, 2020

SHEET TITLE

PROPOSED
ELEVATIONS


A.5

STAMP & SEAL:

BONSAI DESIGN



JUSTIN MIZELL - 404.903.0124

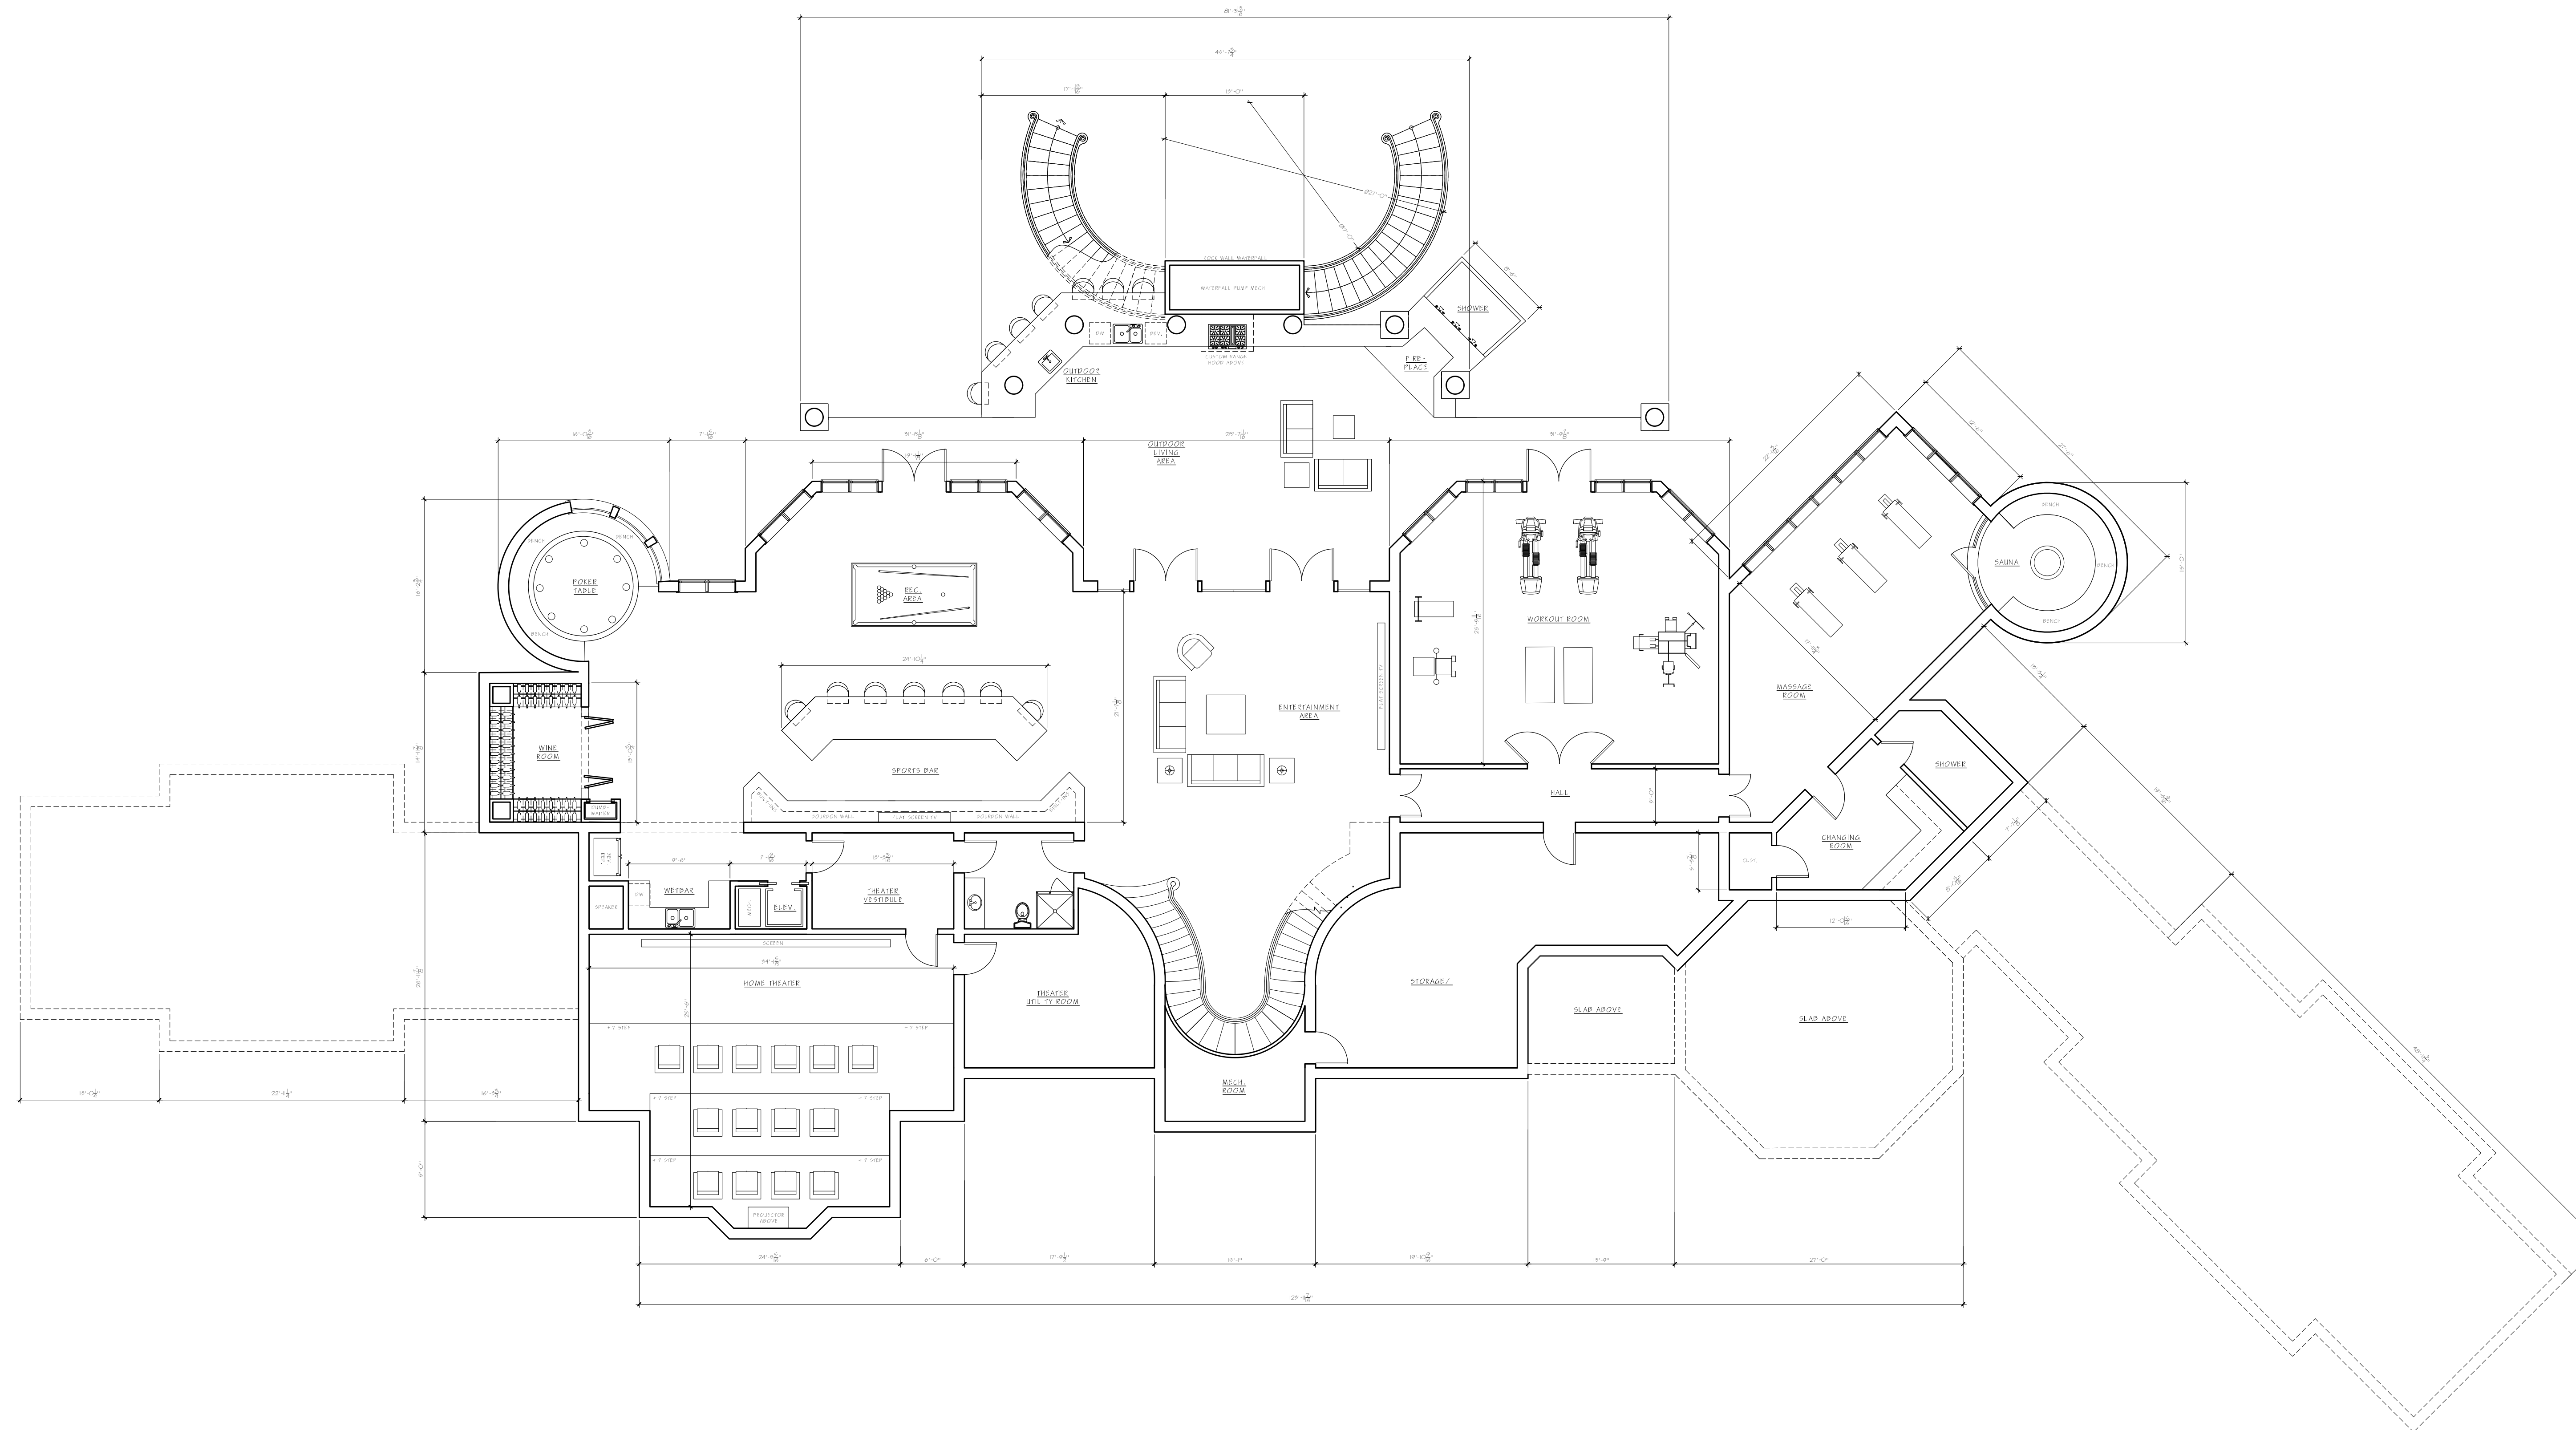

1 PROPOSED TERRACE LEVEL FLOOR PLAN
1/8" = 1'-0"

DOCUMENT PHASE
PERMIT PACKET
RELEASED FOR
CONSTRUCTION

MARCH 31, 2020

SHEET TITLE

TERRACE LEVEL
DIMS


A.6

STAMP & SEAL:

BONSAI DESIGN



JUSTIN MIZELL - 404.903.0124

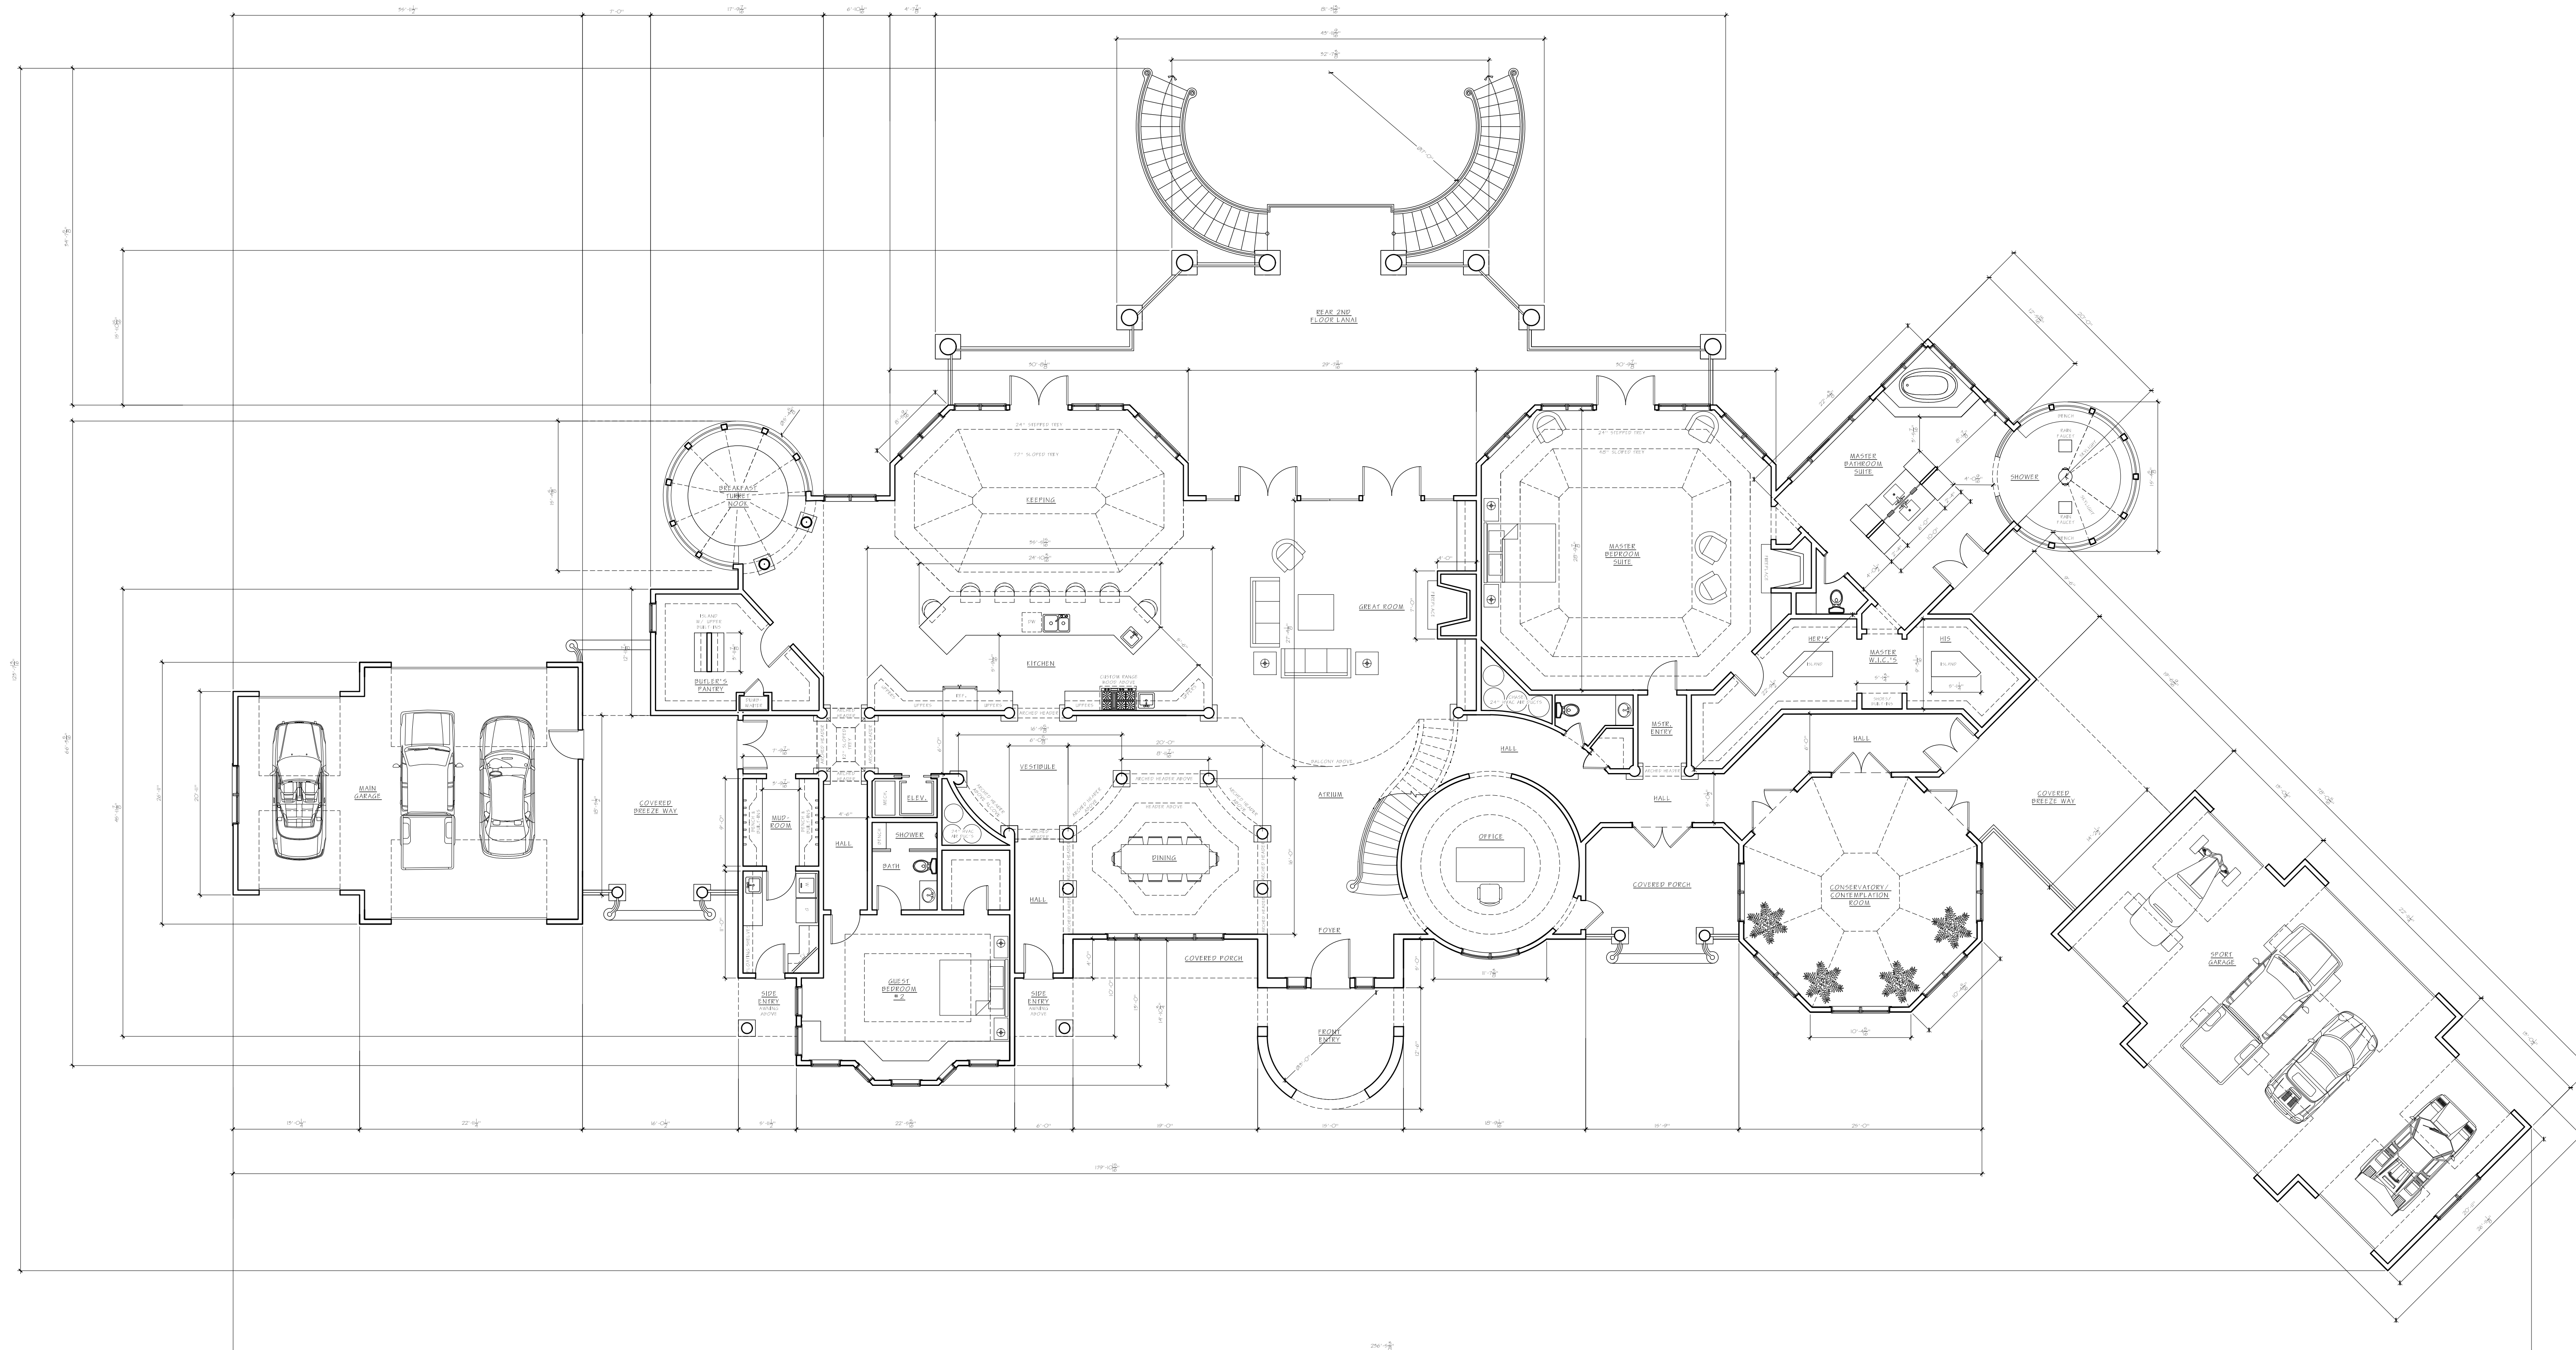

1 PROPOSED MAIN FLOOR PLAN - PLAN "A"
1/8" = 1'-0"

DOCUMENT PHASE
PERMIT PACKET
RELEASED FOR
CONSTRUCTION

MARCH 31, 2020

SHEET TITLE

MAIN LEVEL
DIMS


A.7

STAMP & SEAL:

BONSAI DESIGN



JUSTIN MIZELL - 404.903.0124

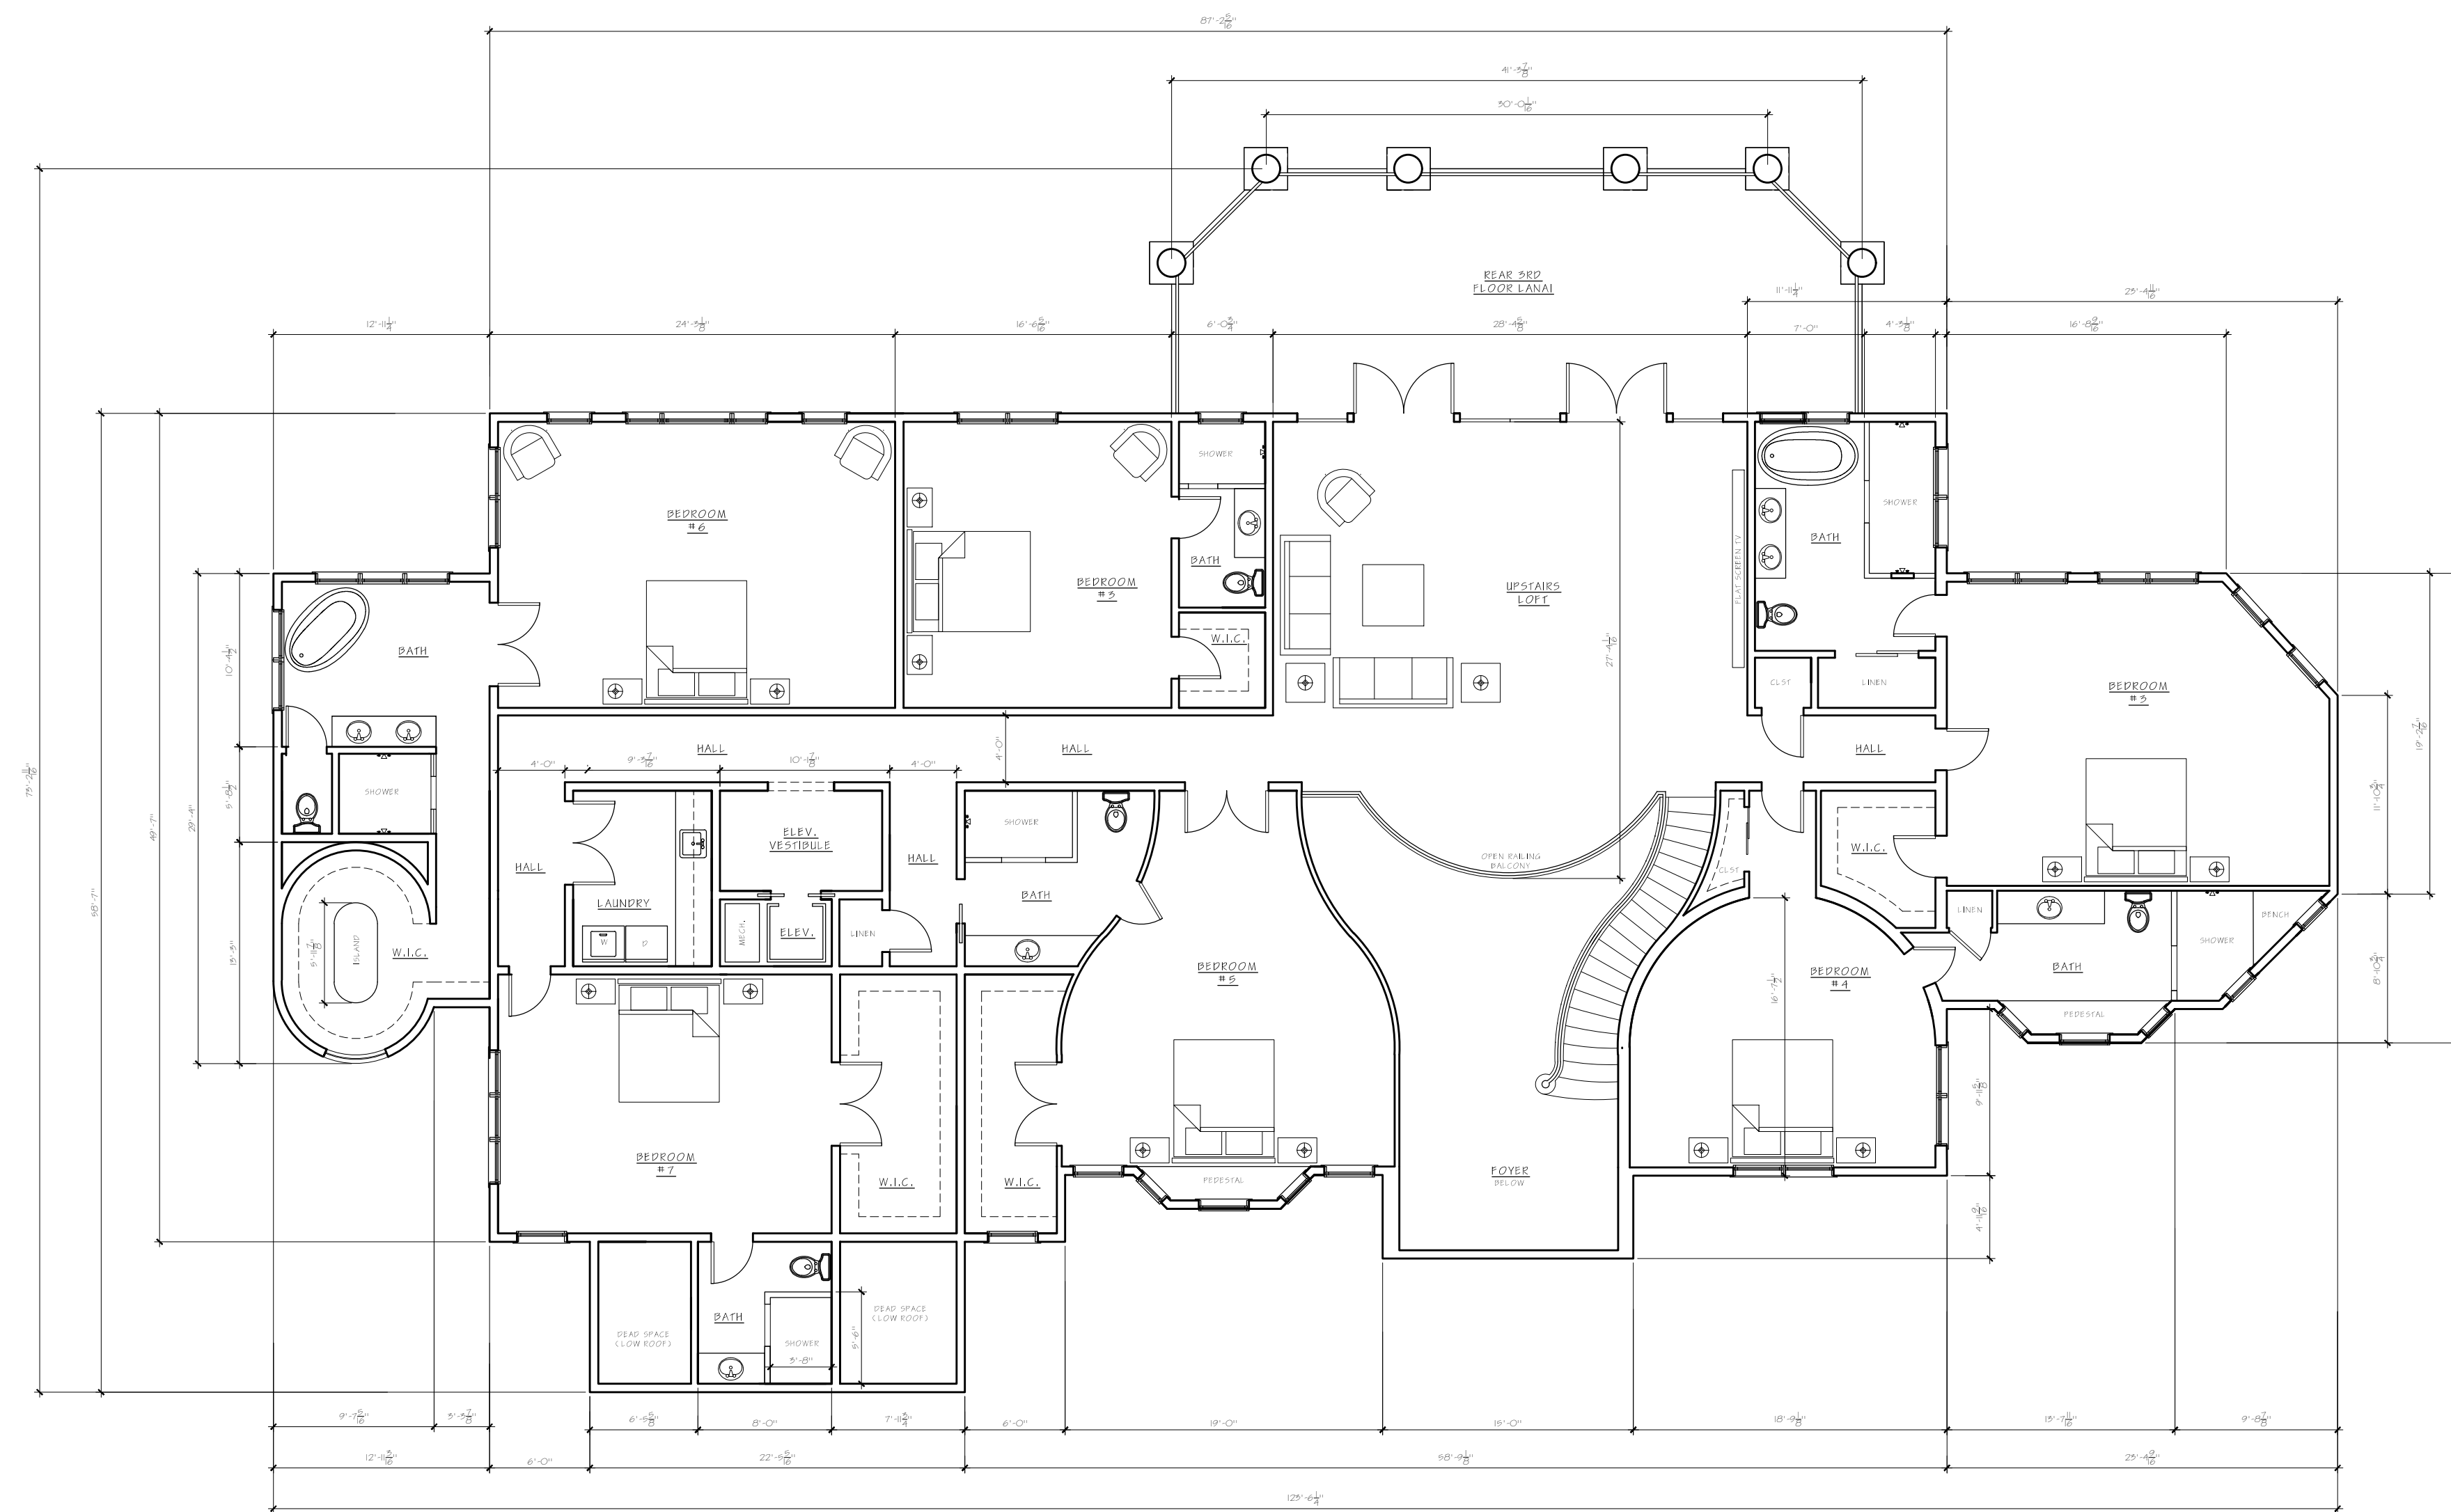

1 PROPOSED 3RD FLOOR PLAN
1/8" = 1'-0"

DOCUMENT PHASE
PERMIT PACKET
RELEASED FOR
CONSTRUCTION

MARCH 31, 2020

SHEET TITLE

UPPER LEVEL
DIMS

A. 8