



5324 LORUTH TERRACE

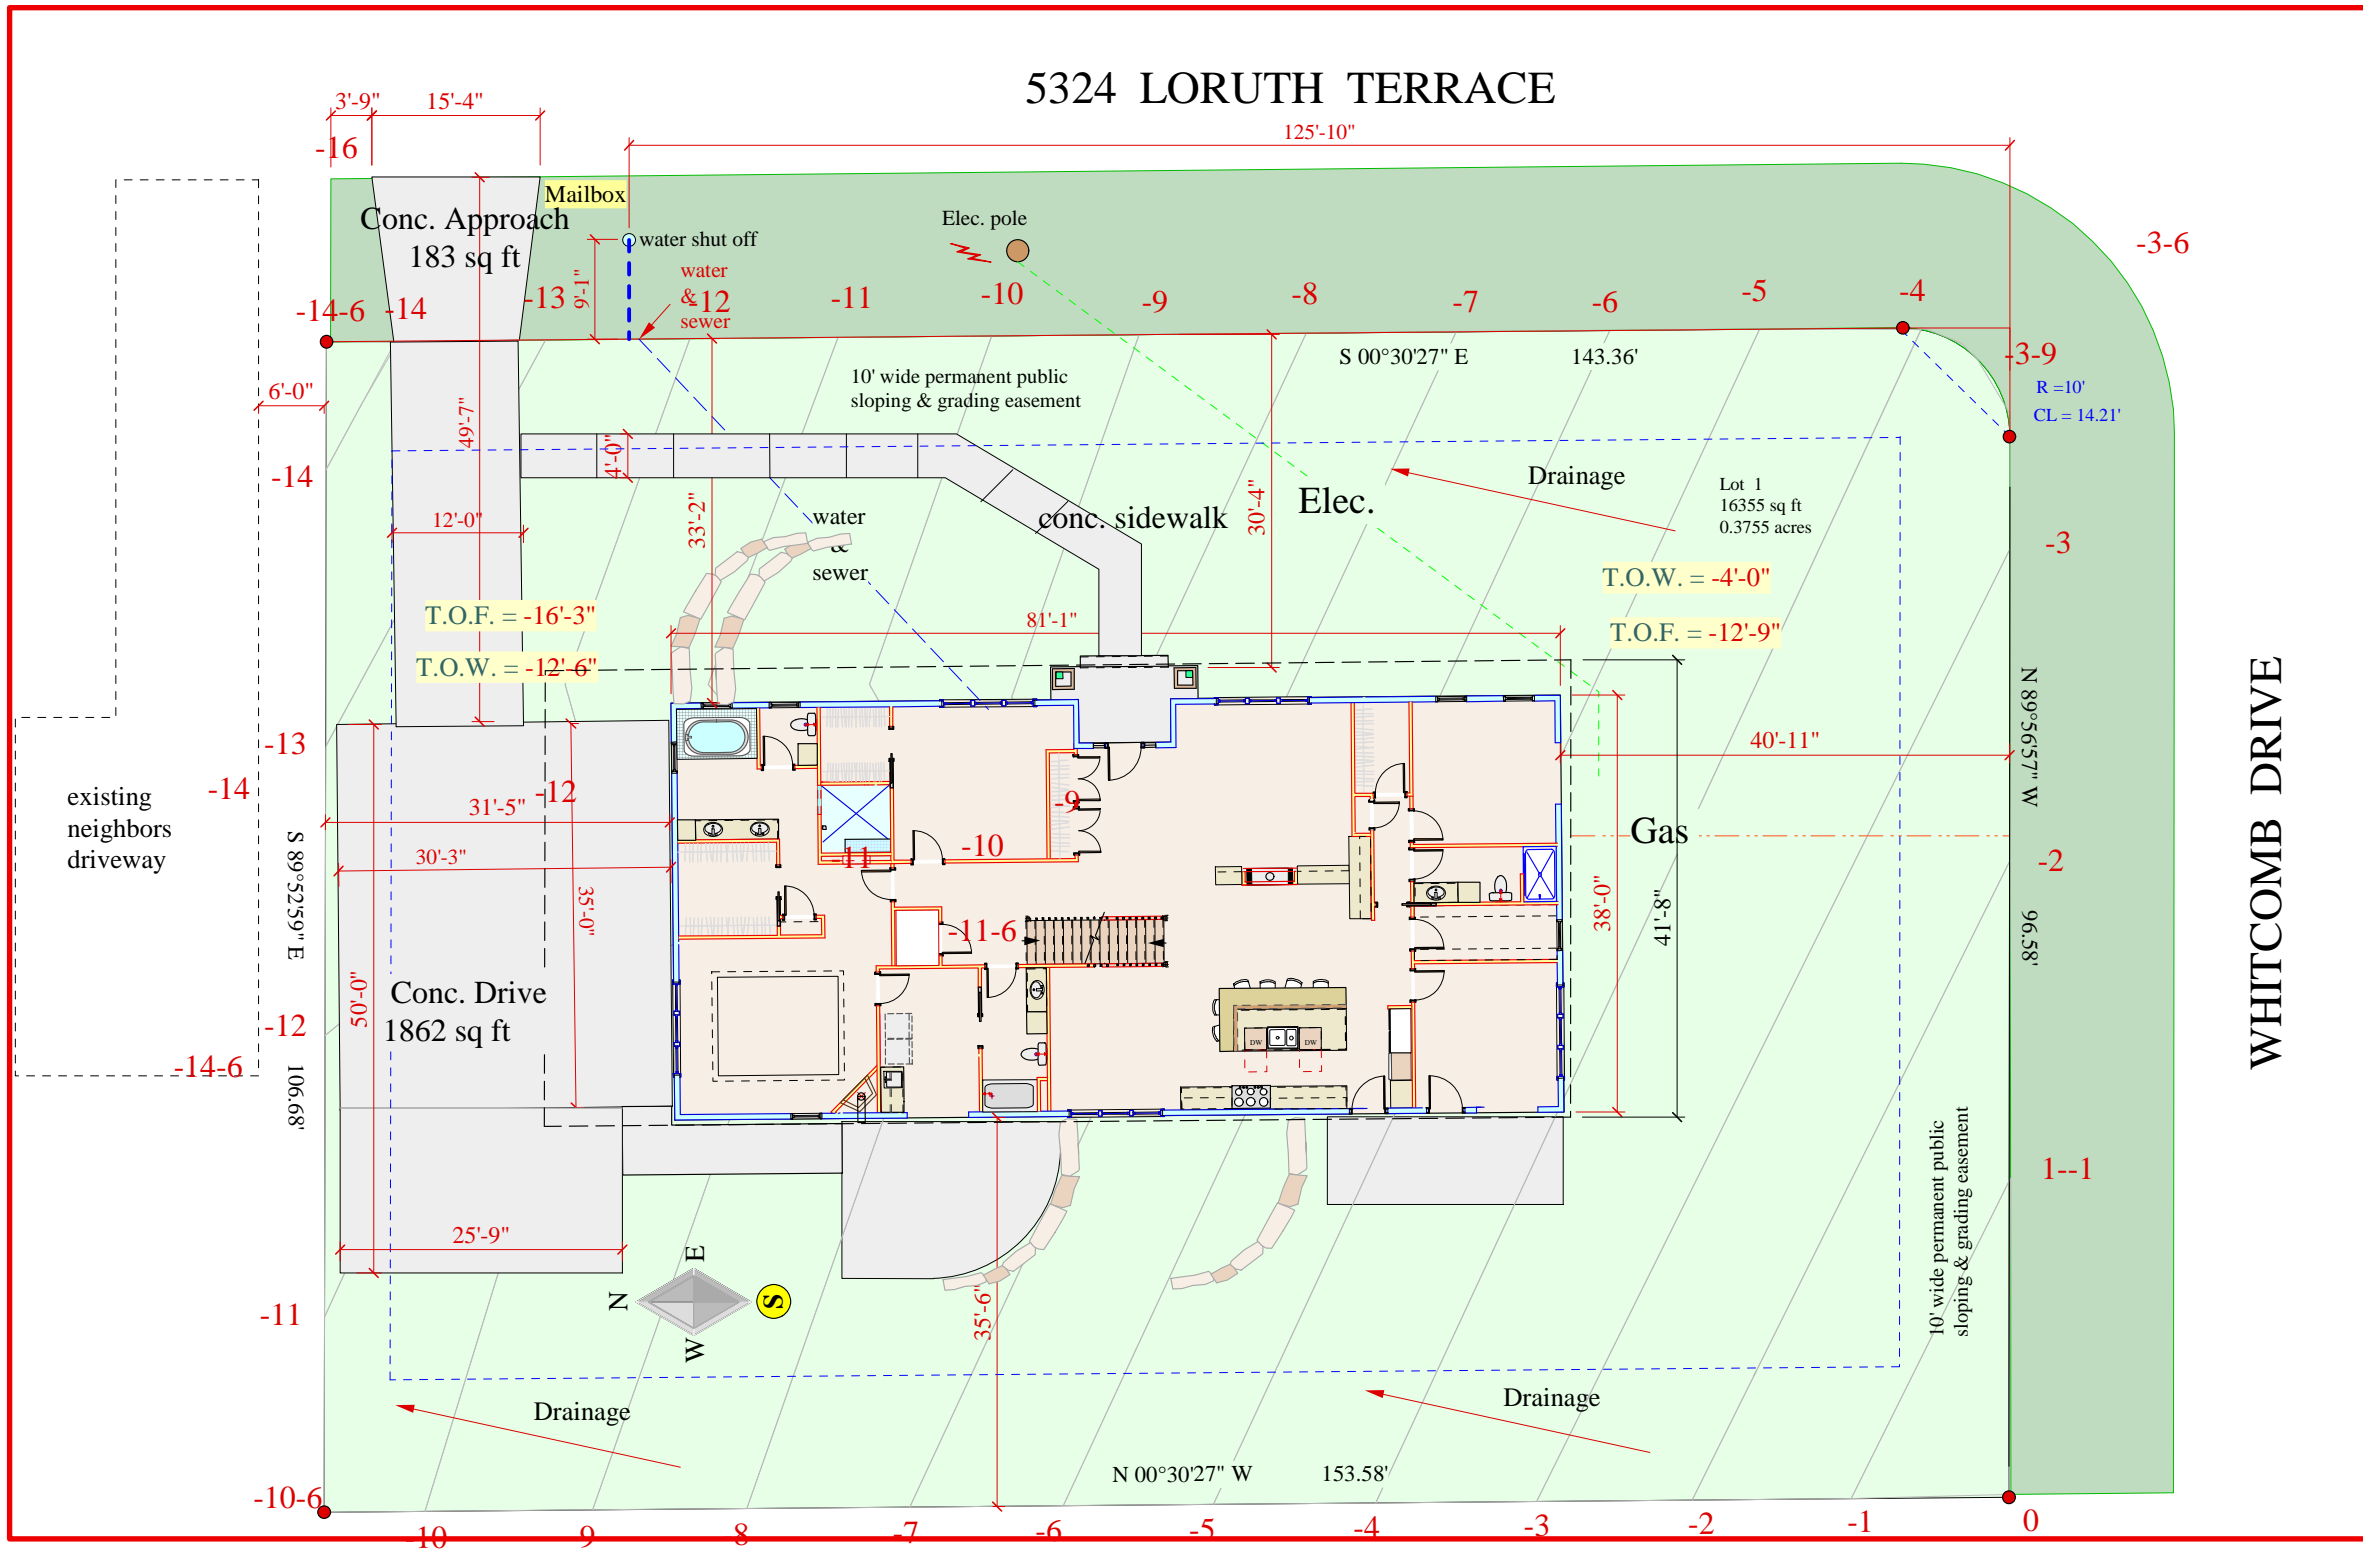

5324 Loruth Terrace
 Lot 1 Madison
 scale 1" = 17.5'

PLOT PLAN
 0812

BLUE LINE
 d e s i g n s

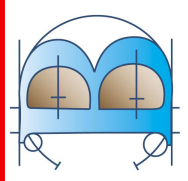

WHITCOMB DRIVE



6'-1"

5318

ADDRESS BLOCK

STONE VENEER

STONE VENEER - 860 sq ft_
Limestone sill

SHINGLES: Owens Corning Arch. Grade
Oakridge 30-

ANDERSEN WINDOWS : Sandtone Window Grills
 white hardware & screens

DRIP EDGE : Quality Edge -

GUTTERS : Reynolds -

10" ALUM. FACIA : Quality Edge -

DOWNSPOUTS: Reynolds -

ALUM. SOFFIT : Quality Edge -


SIDING : LP Smart Side wd texture

GARAGE DOORS : (match siding)

OUTSIDE CORNERS : 4" Vinyl: Wolverine-

ENTRY DOOR :

Front Elevation

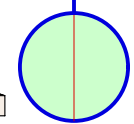


01/07/13

Scale : 1/8" = 1'0"

PLAN No.


0812

BLUE LINE
 d e s i g n s

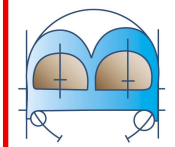




Option A

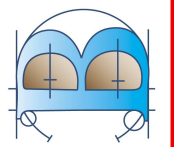

BLUE LINE
d e s i g n s



PLAN No.
0812

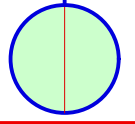

Back Elevation

Scale : 1/8" = 1'0"


04/19/12

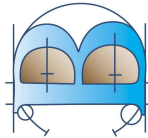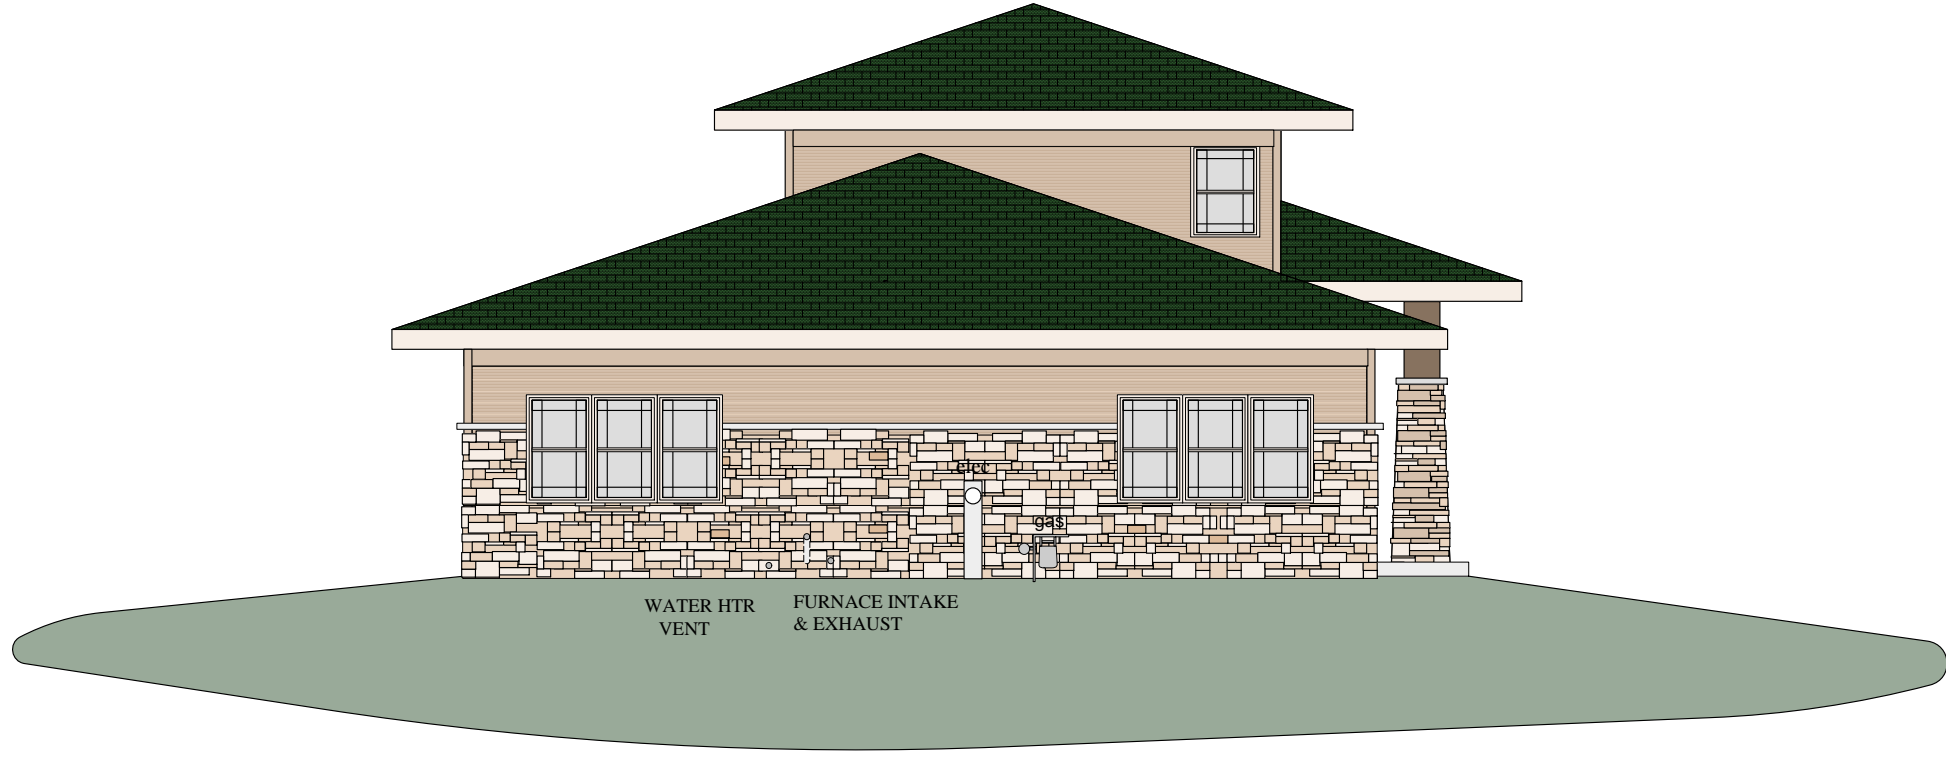

BLUE LINE
d e s i g n s

PLAN No.



0812

 

Left Elevation


Scale : 1/8" = 1'0"

01/07/13

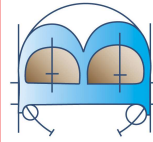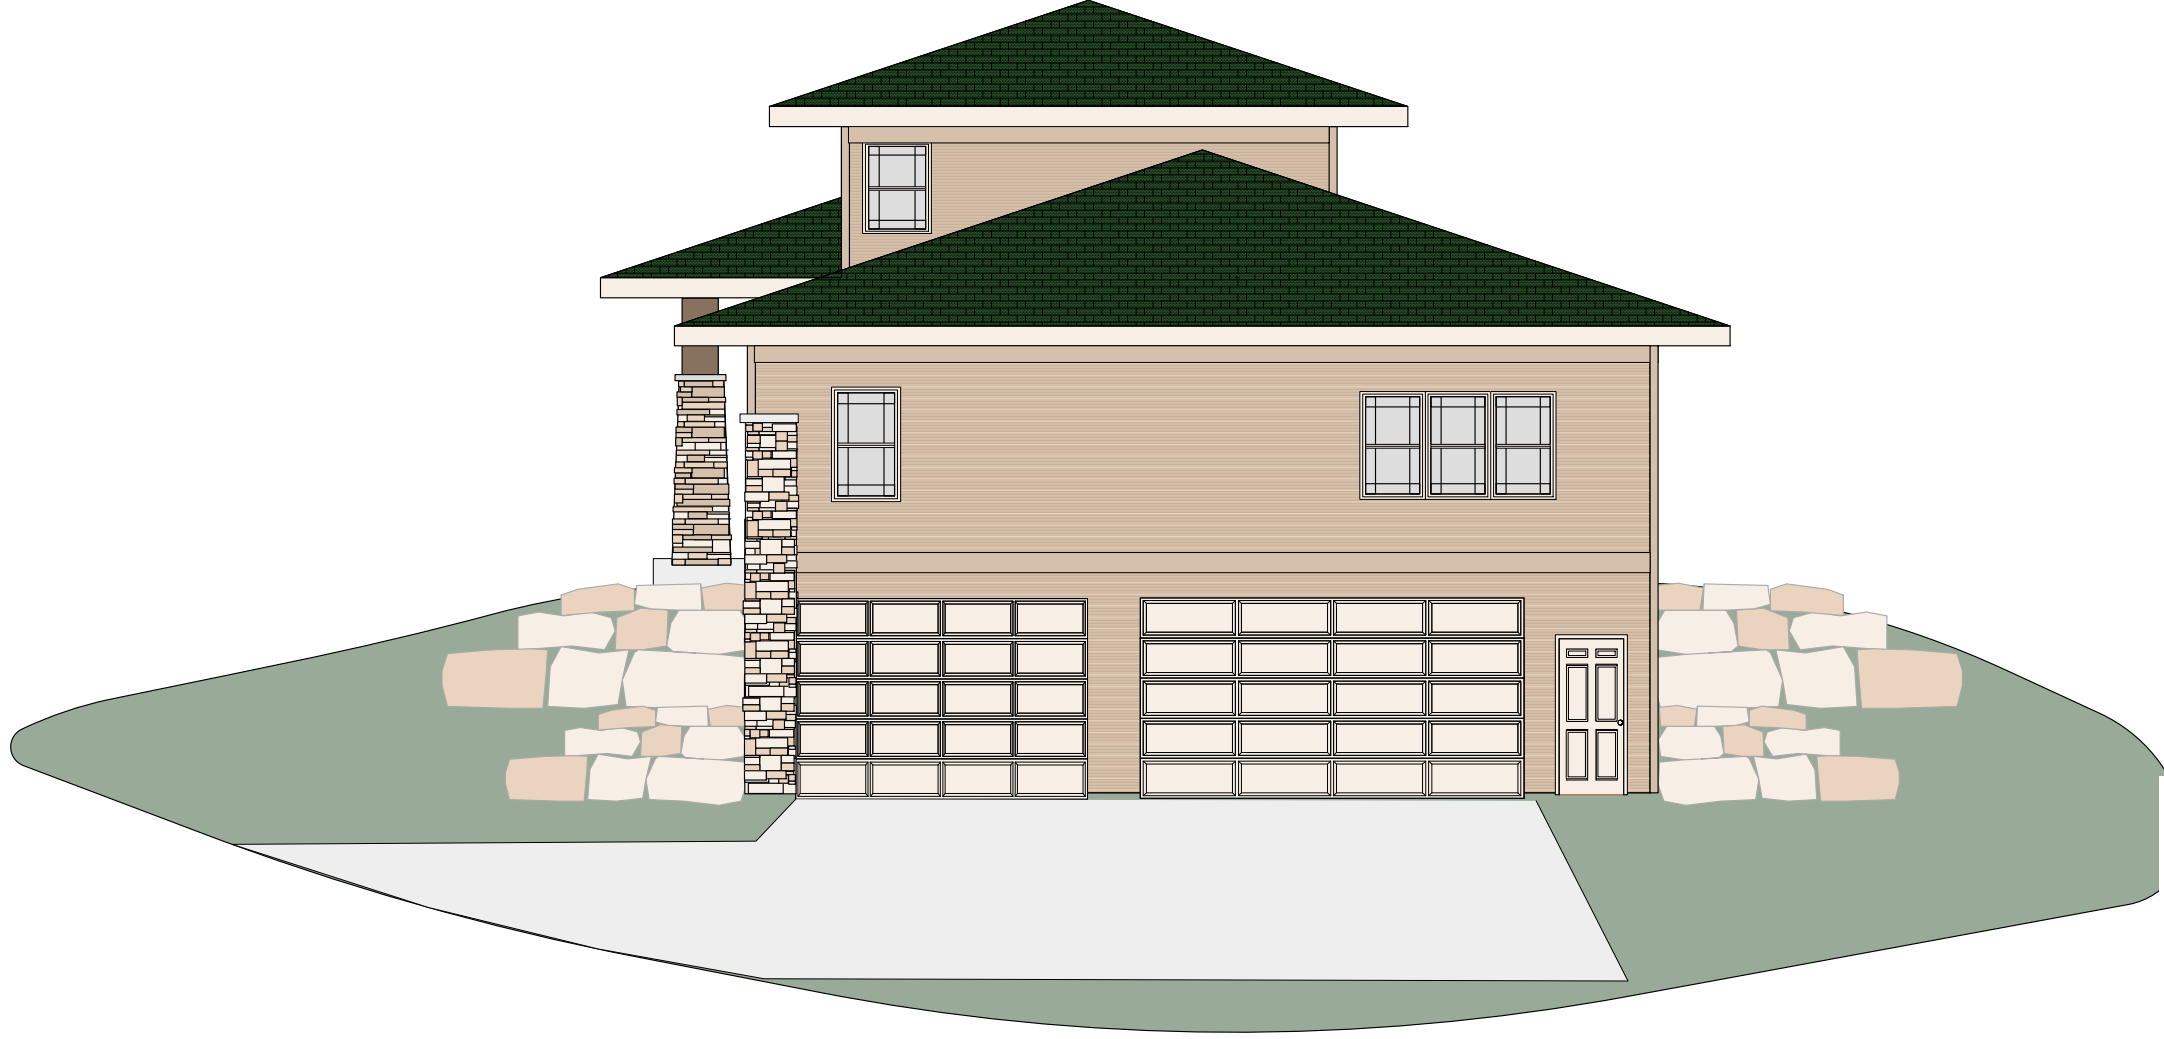

BLUE LINE
d e s i g n s


PLAN No.
0812

 

Right Elevation

Scale 8'11" = 1' @ 1/4" = 1'0"

01/07/13

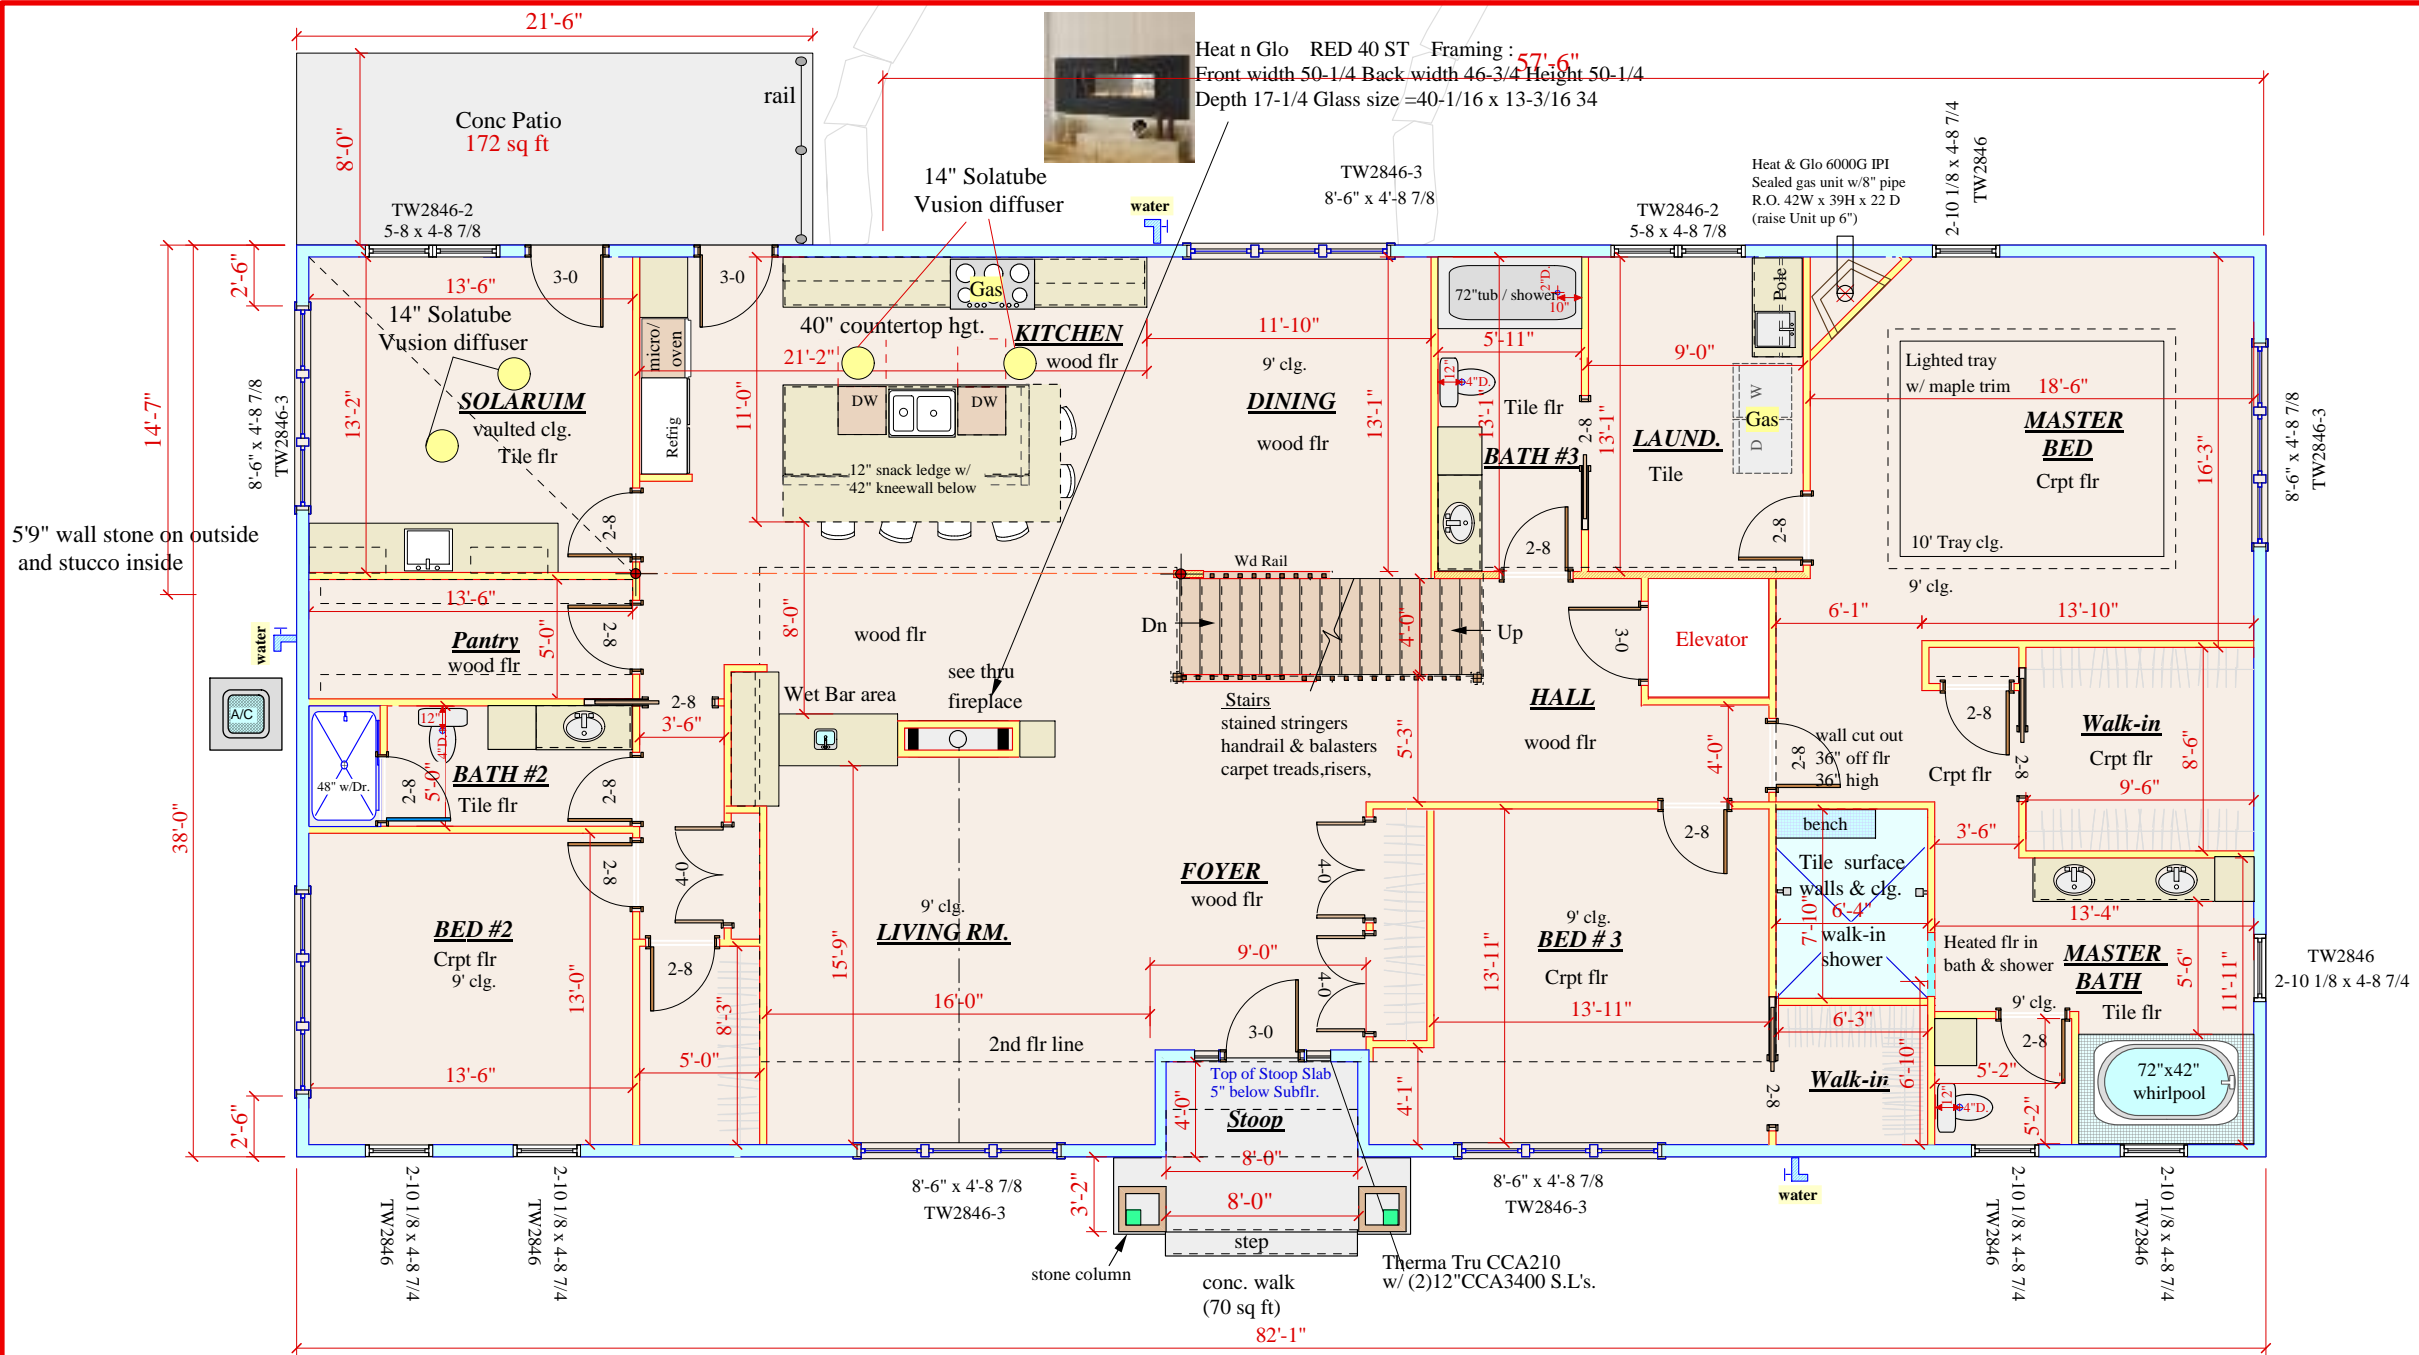


Heat n Glo RED 40 ST Framing : 57'-6"
 Front width 50-1/4 Back width 46-3/4 Height 50-1/4
 Depth 17-1/4 Glass size =40-1/16 x 13-3/16 34

5'9" wall stone on outside
 and stucco inside

Note: Heat Ducts to be placed away from wall in wood floor areas to allow for flush wood vents

Note: Square Drywall corner bead thru-out

Note: Threshold Covers on all Exterior Doors

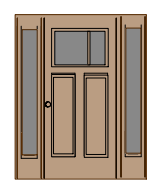


Wall Hgt.
9-1
9-1
BRNG. WALL

First Flr. 3084 sq ft
 Second Flr. 782 sq ft
 Total 3866 sq ft
 Lower Flr. 1188 sq ft
 Total 5054 sq ft

First Floor Plan


PLAN No. 0812

BLUE LINE
 d e s i g n s

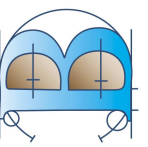


01/07/13

Scale : 1/8" = 1'0"

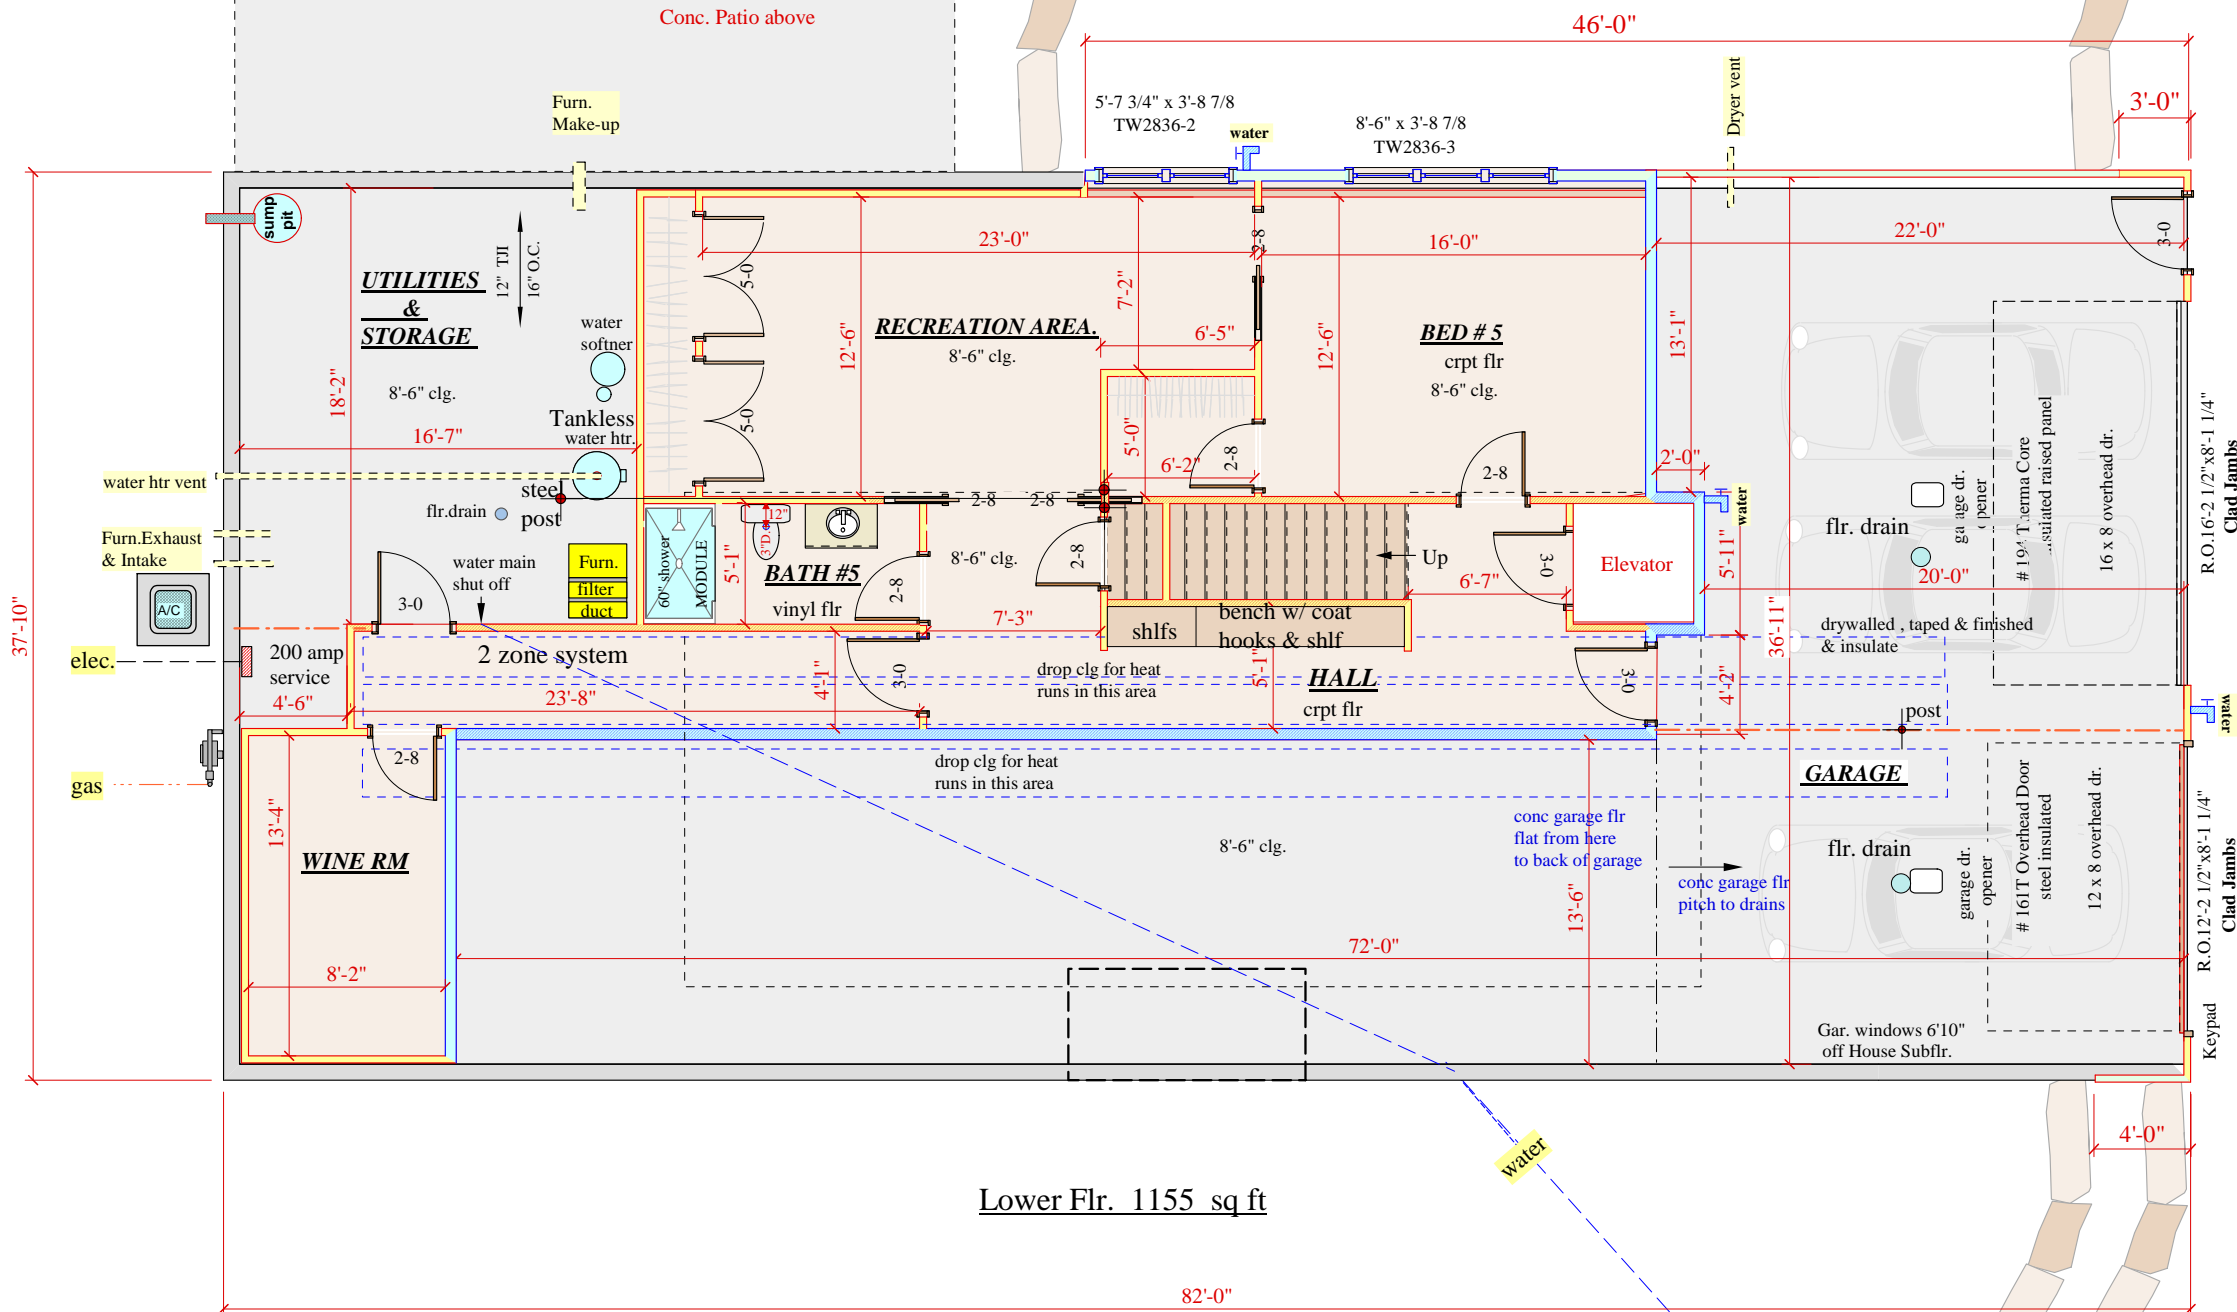

Lower Flr. 1155 sq ft

Option A

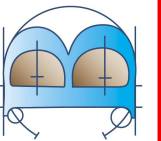

BLUE LINE
d e s i g n s

PLAN No.
0812


Basement Plan

Scale : 1/8" = 1'0"


04/19/12

	1st flr.	2nd flr.	Basement
Int. doors	3 panel S.C. birch-clear laquer Saratoga - Stallion	3 panel S.C. birch-clear laquer Saratoga - Stallion	3 panel S.C. birch-clear laquer Saratoga - Stallion
casing	3" birch clear laquer (Shop Made)	2 1/2" birch clear laquer (Shop Made)	2 1/2" birch clear laquer (Shop Made)
base	4" birch clear laquer (Shop Made)	3 1/4" birch clear laquer (Shop Made)	3 1/4" birch clear laquer (Shop Made)
window grills (as per plan)	finelight grills (grills between glass)	finelight grills (grills between glass)	finelight grills (grills between glass)
clg. & walls	medium orange peel -flat / white	medium orange peel -flat / white	medium orange peel -flat / white

- Square Corner Bead Thru-out
- Drywall Openings Unless Noted

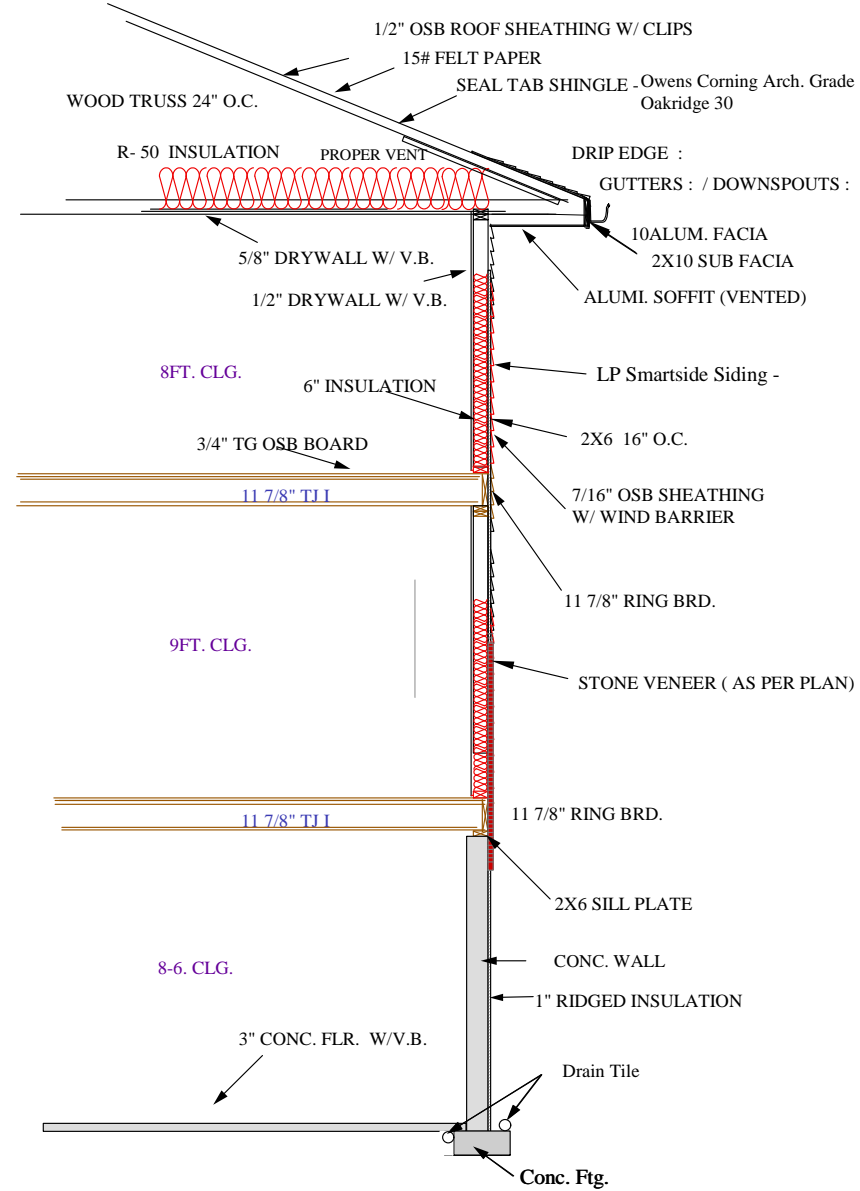


SECTION VIEW

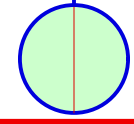


PLAN No.
0812

BLUE LINE
designs

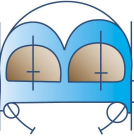


01/07/13

Scale : 1/8" = 1'0"

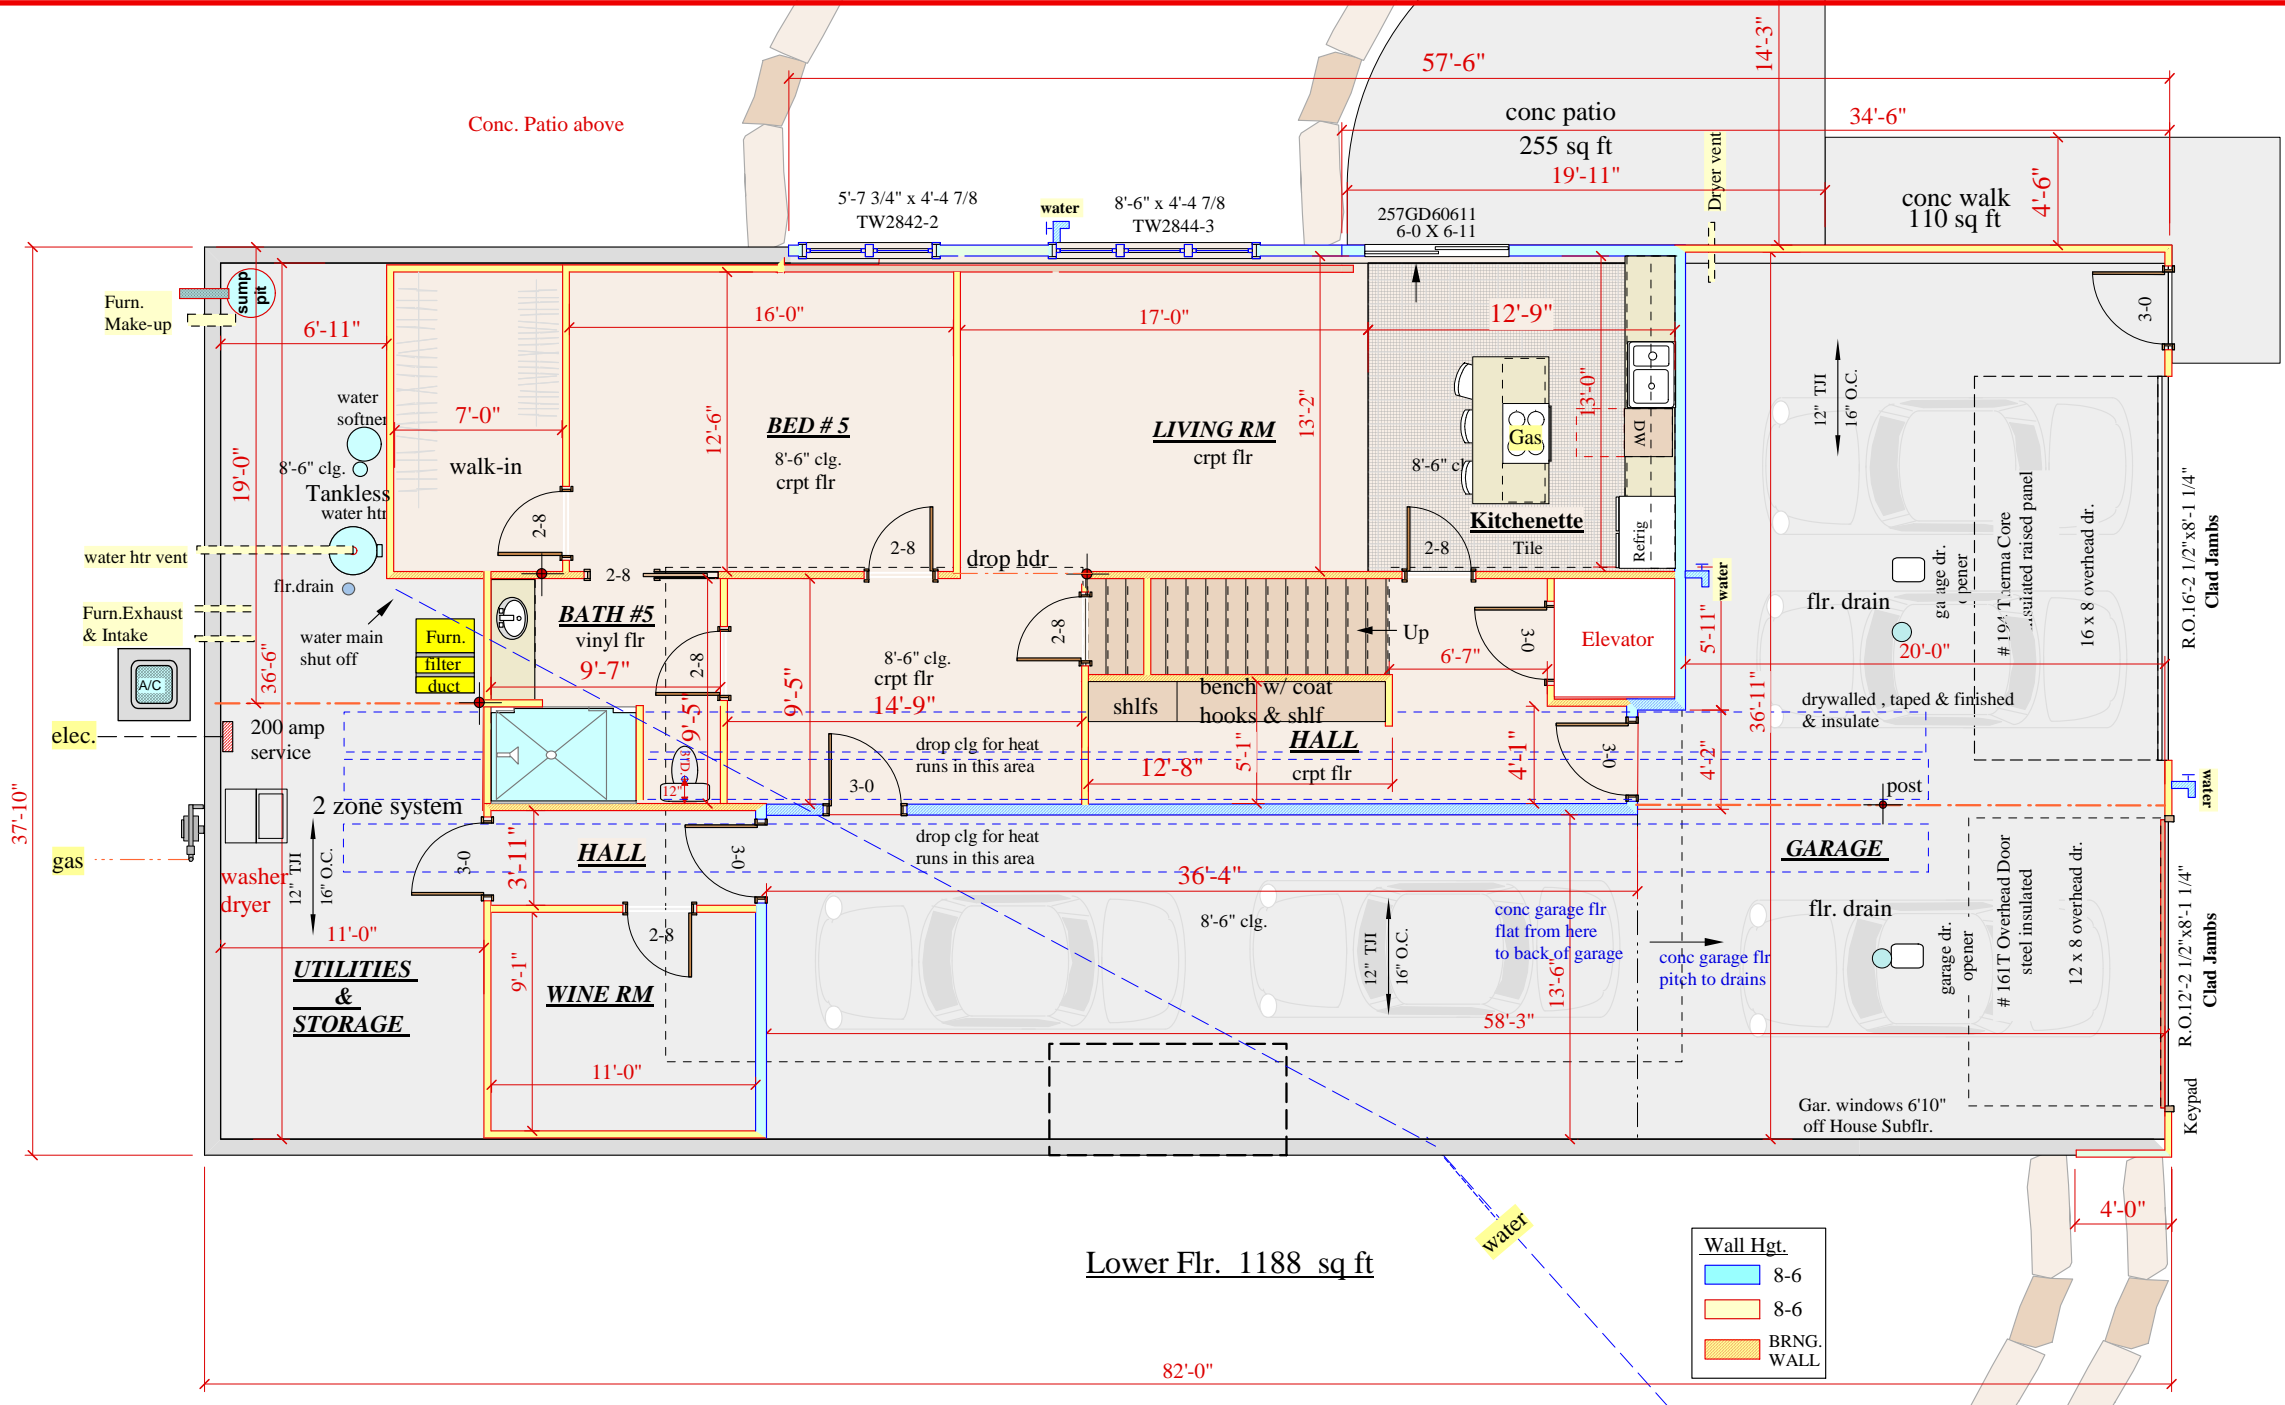

Option B

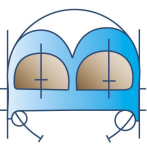

BLUE LINE
designs


PLAN No.

0812


Basement Plan

Scale : 1/8" = 1'0"

01/07/13

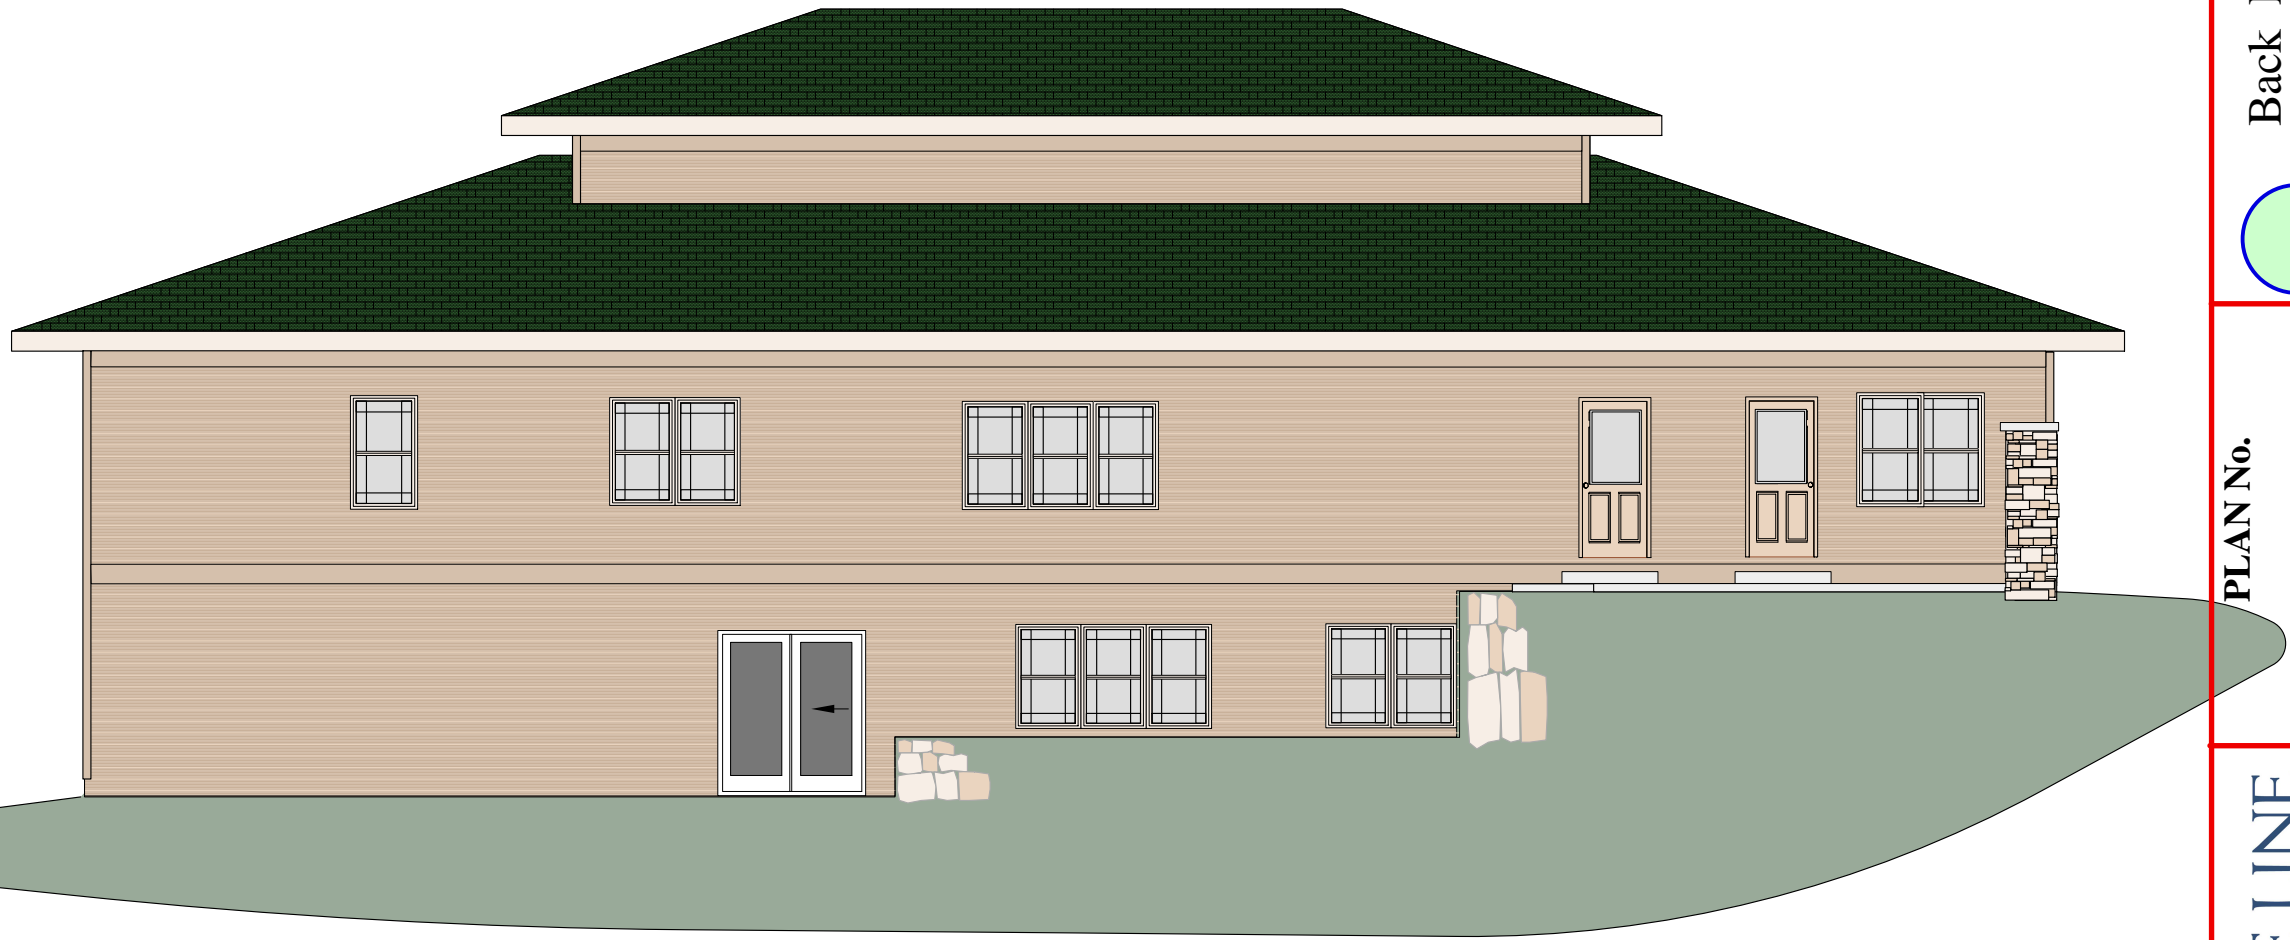


Option B

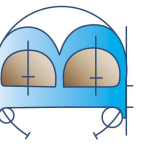

BLUE LINE
designs

PLAN No.



0812

 


Back Elevation




Scale : 1/8" = 1'0"


01/07/13

 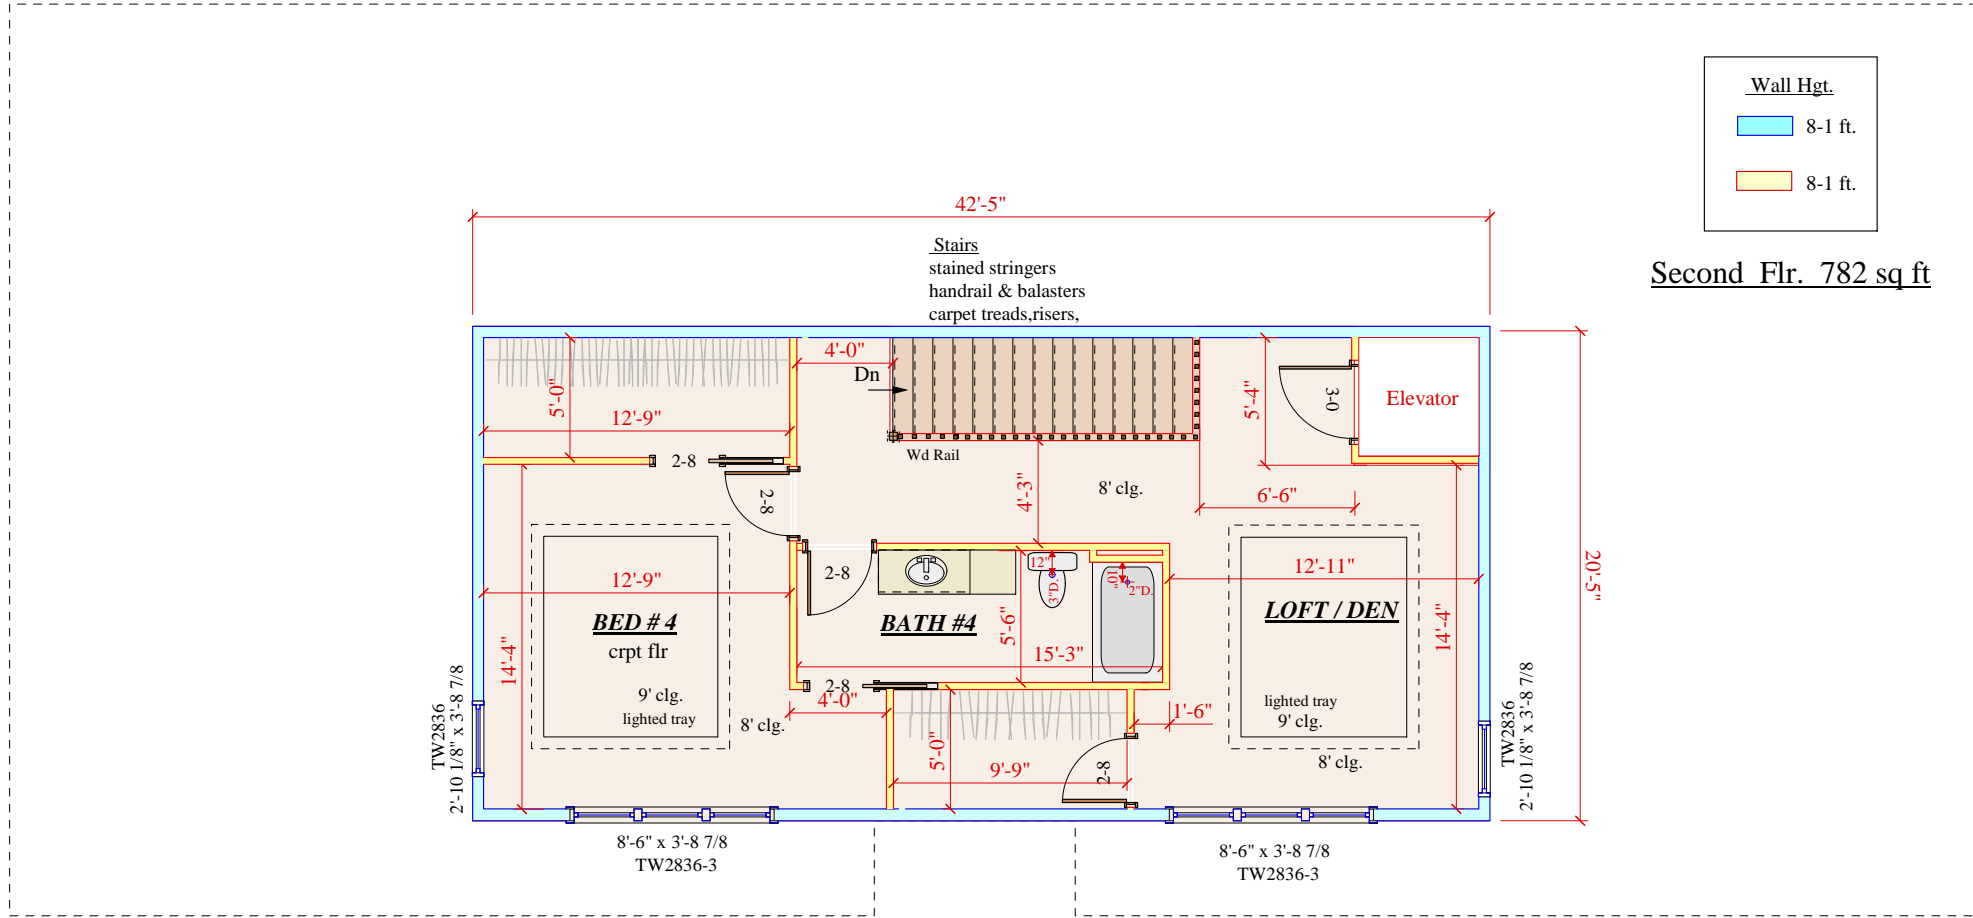

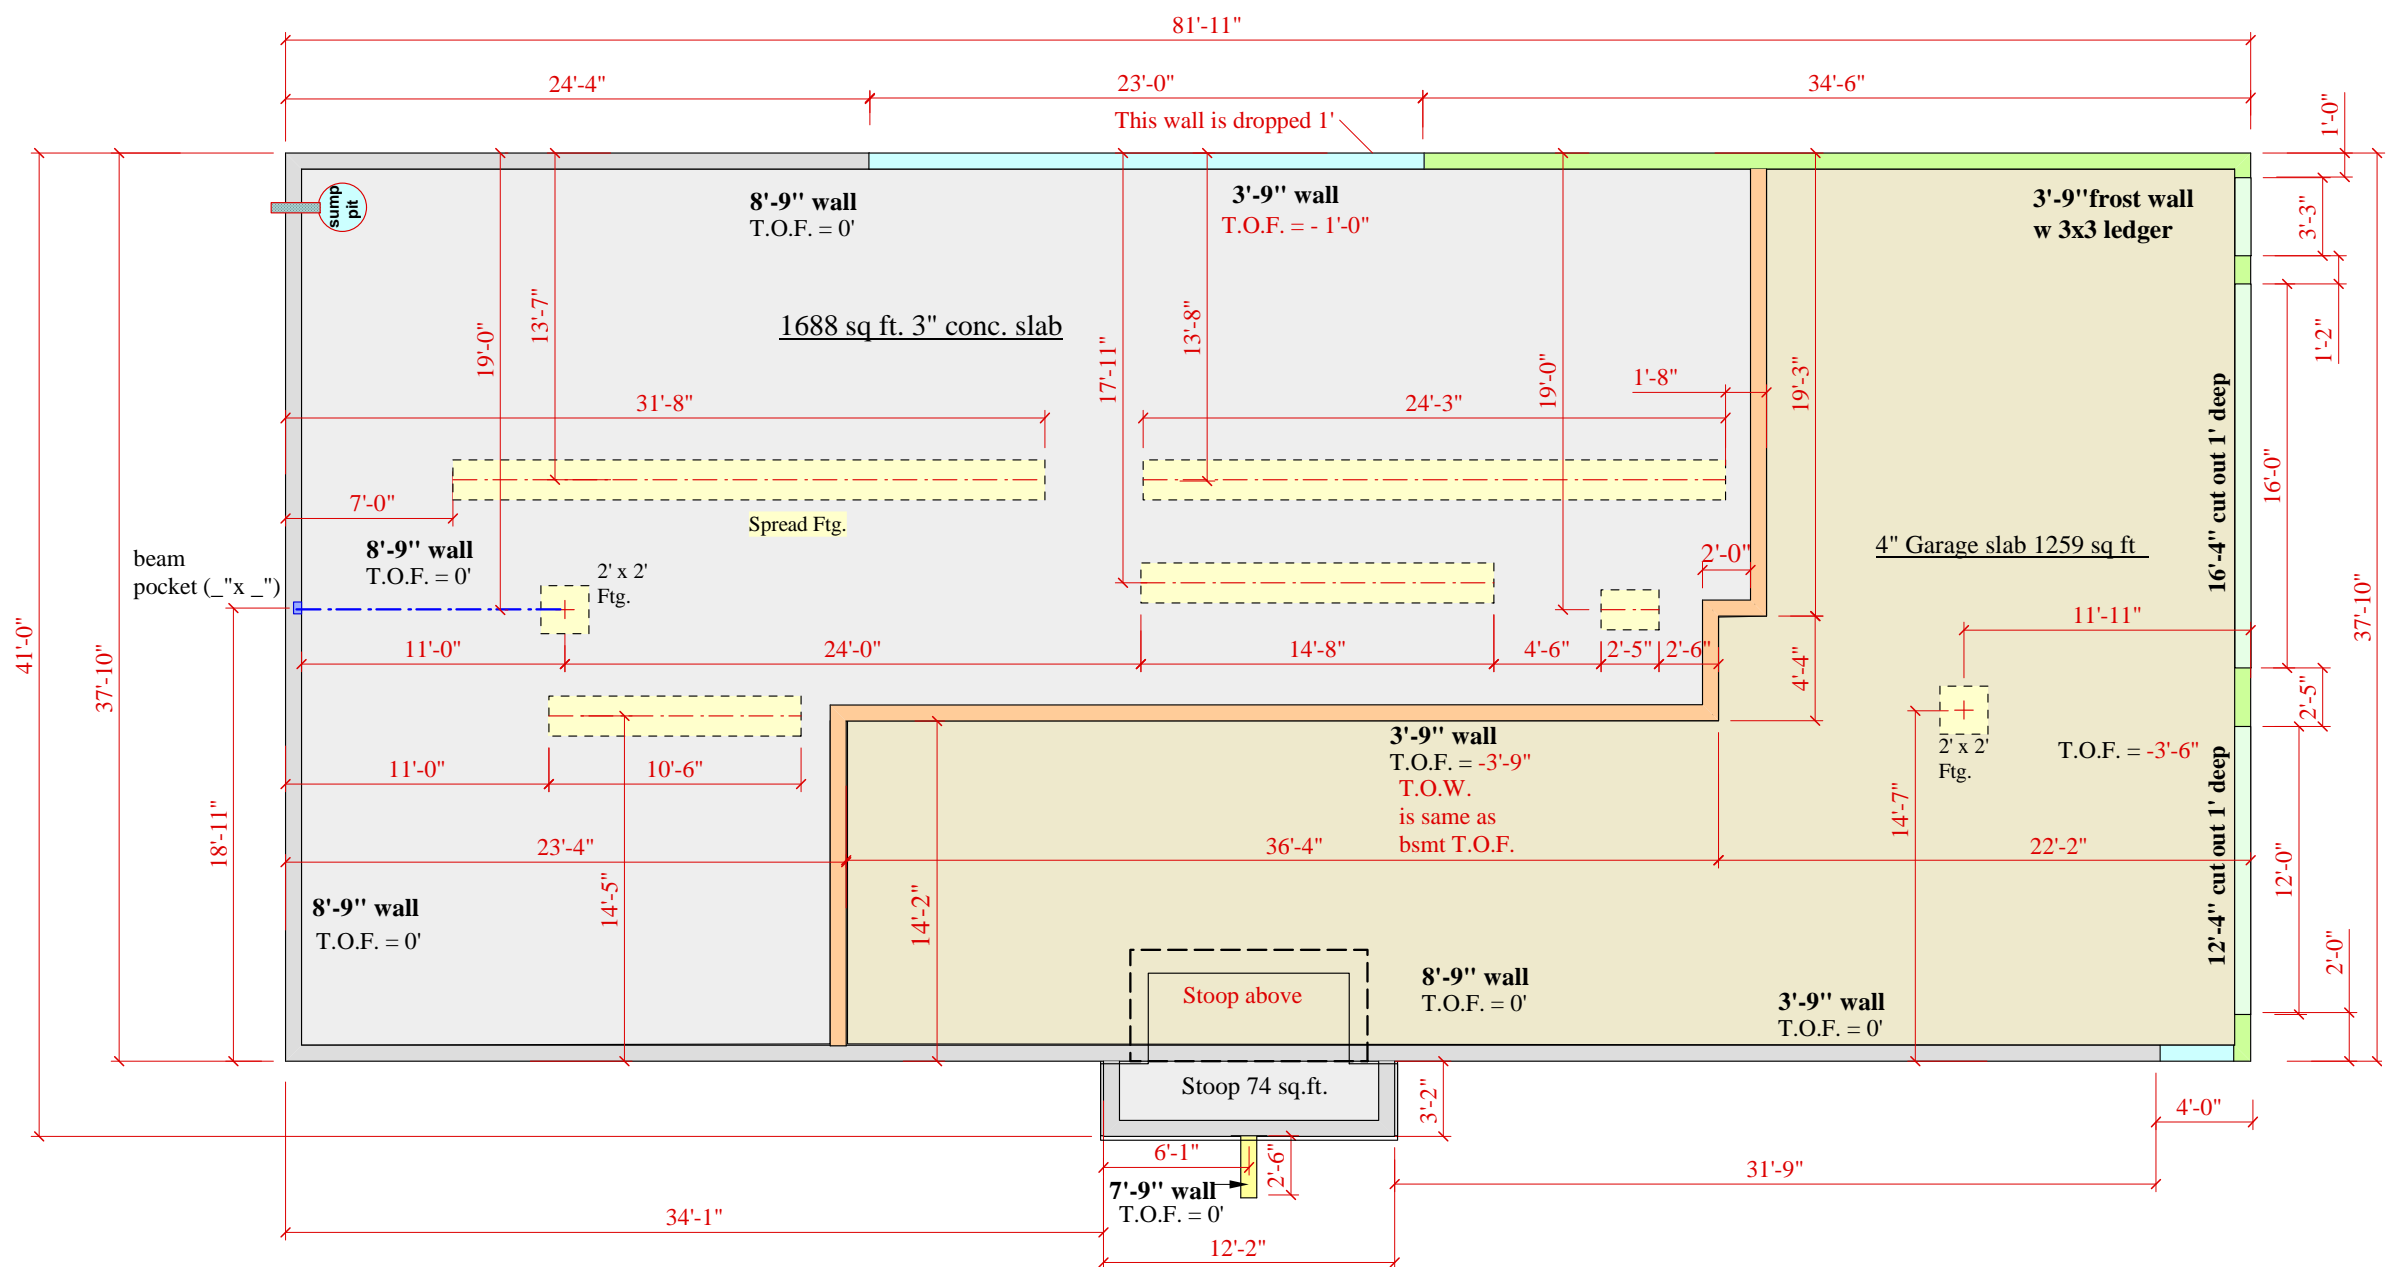


Place Simpson Mudsill Anchors (side Edge 5' O.C. ends and 8" from corners)

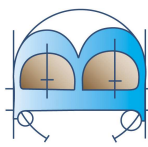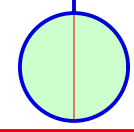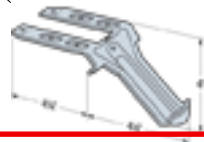

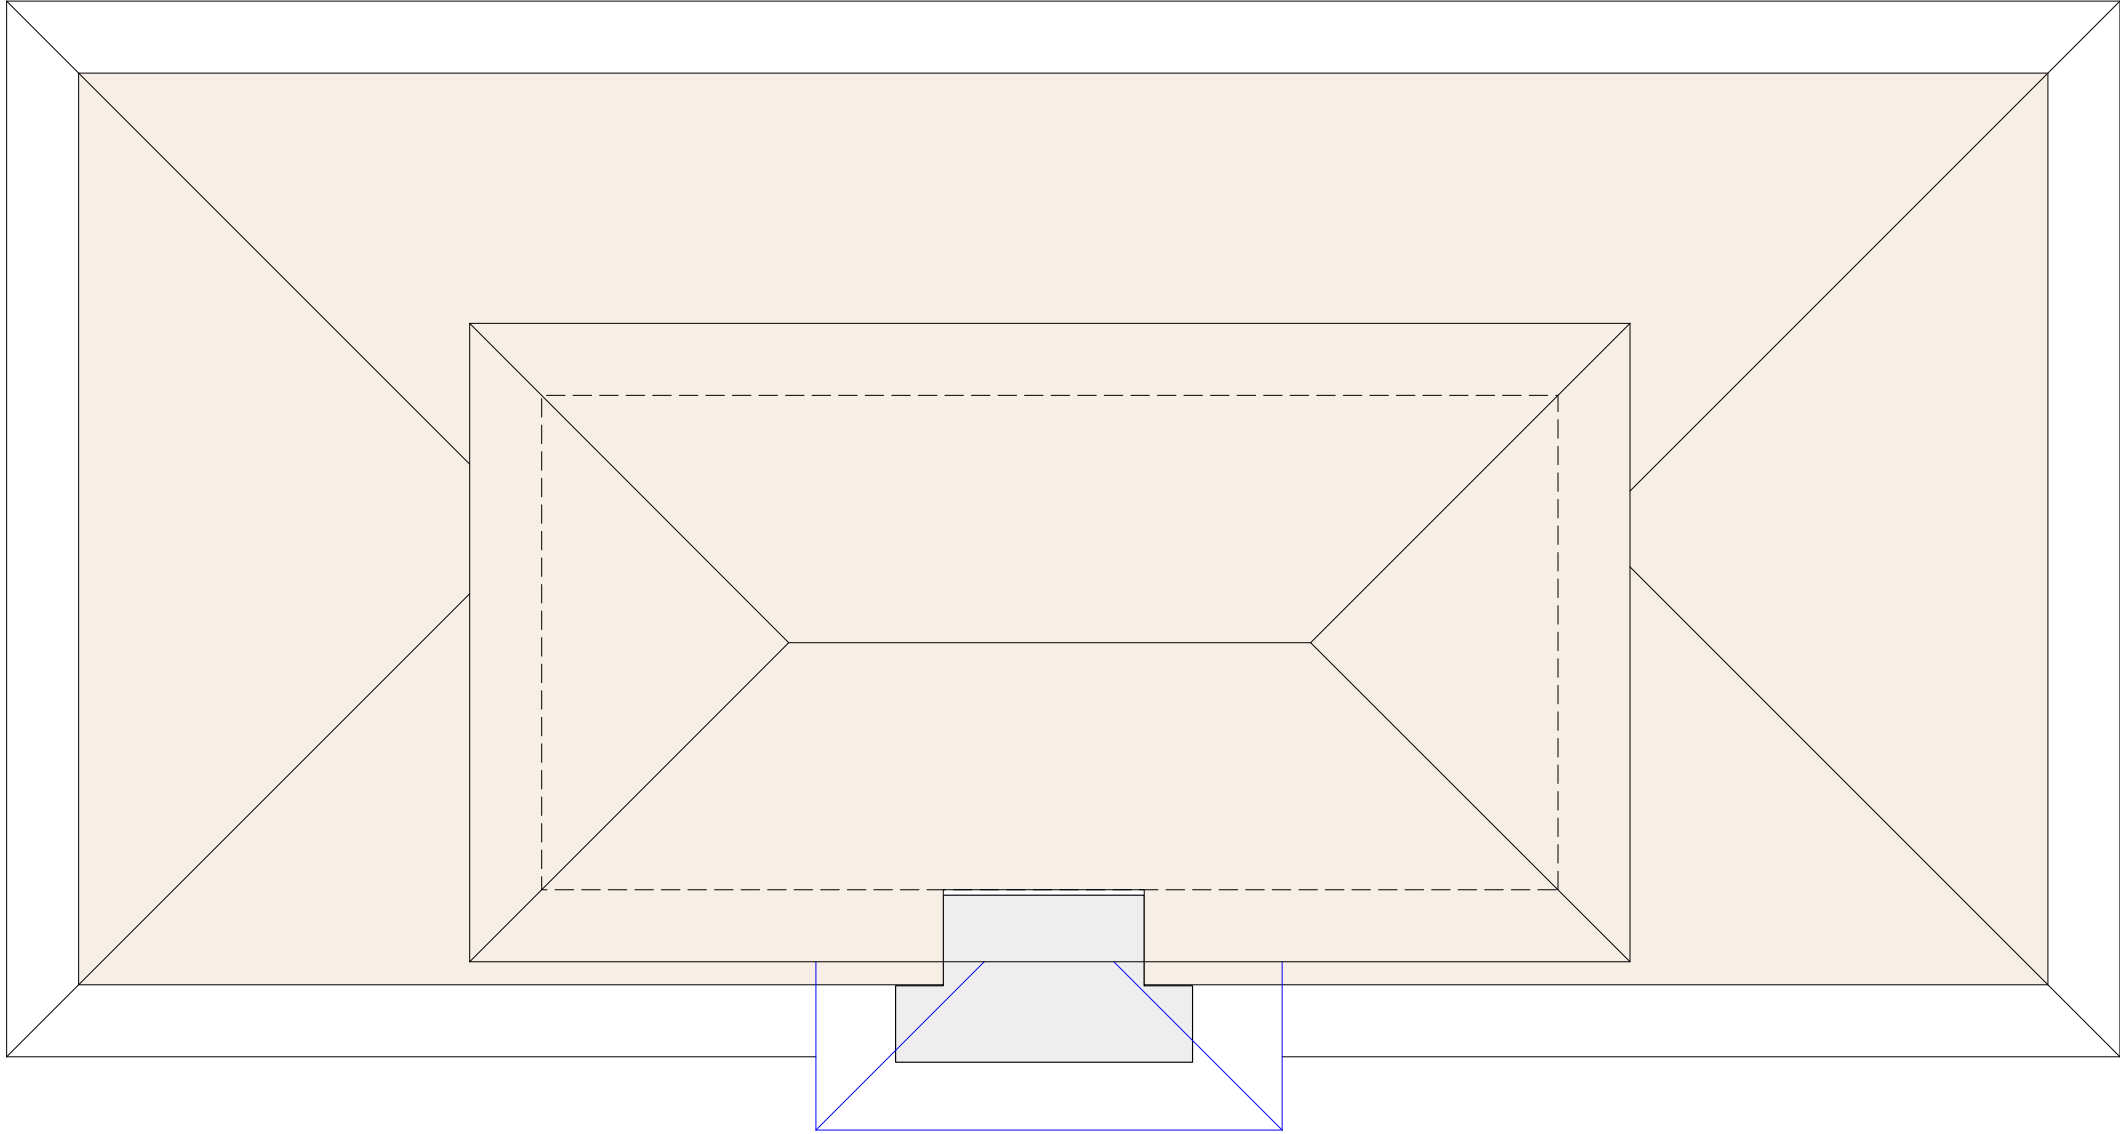


4:12 Pitch
36" overhang

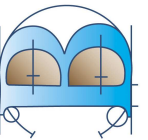

BLUE LINE
d e s i g n s

PLAN No.
0812

 

Truss Plan

Scale : 1/8" = 1'0"

01/07/13