

CITY OF PITTSBURGH Historic Review Commission Application for a Certificate of Appropriateness

DIRECTIONS:

Please note: You must complete a Zoning and Development Review Application (ZDR) along with this Application. The ZDR can be filed and fees paid online after creating an account at OneStopPGH. Please upload this Application when submitting the ZDR along with your supporting documentation.

DEADLINE:

Completed applications must be received at least 13 business days prior to the HRC hearing, when a hearing is required. In order to confirm your spot on the agenda, you must confirm that your application has been received by emailing <u>historicreview@pittsburghpa.gov</u>.

FEE SCHEDULE:

See attached.

ADDRESS OF PROPERTY:

414 SAMPSONIA WAY, PITTSBURGH, PA 15212

APPLICANT/PROPERTY OWNER INFORMATION	
OWNER NAME: CARL D. FREEDMAN	COMPANY NAME:
OWNER ADDRESS: 7708 WEST AVE., ELKINS PARK, PA 19027	
APPLICANT NAME: CARL D. FREEDMAN	COMPANY NAME:
APPLICANT ADDRESS: 7708 WEST AVE., ELKINS PARK, PA 19027	
APPLICANT CONTACT (EMAIL): FREEDMAN7708@GMAIL.COM (PHONE): 215.870.8173	
SUPPORTING DOCUMENTATION (REQUIRED):	
🗴 Drawings 🗴 Photographs 👗 Renderi	ngs 🖸 Site Plan 🗌 Other
DETAILED DESCRIPTION OF PROPOSED PROJECT (ATTACH ANOTHER SHEET IF NEEDED):	
INSTALLATION OF NEW FRONT STEPS	
APPLICANT OF PROPERTY OWNER SIGNATURE:	
SIGN 202	_{DATE:} 13 JAN 2021

STAFF USE ONLY:

DATE RECEIVED:__

LOT AND BLOCK NUMBER:

WARD:

DISTRICT:

ZDR#:_____

FEE PAID: _____







1000

©2021 Google ©2020 Google




人前


R


拉路


マンナきちゃう


Ret

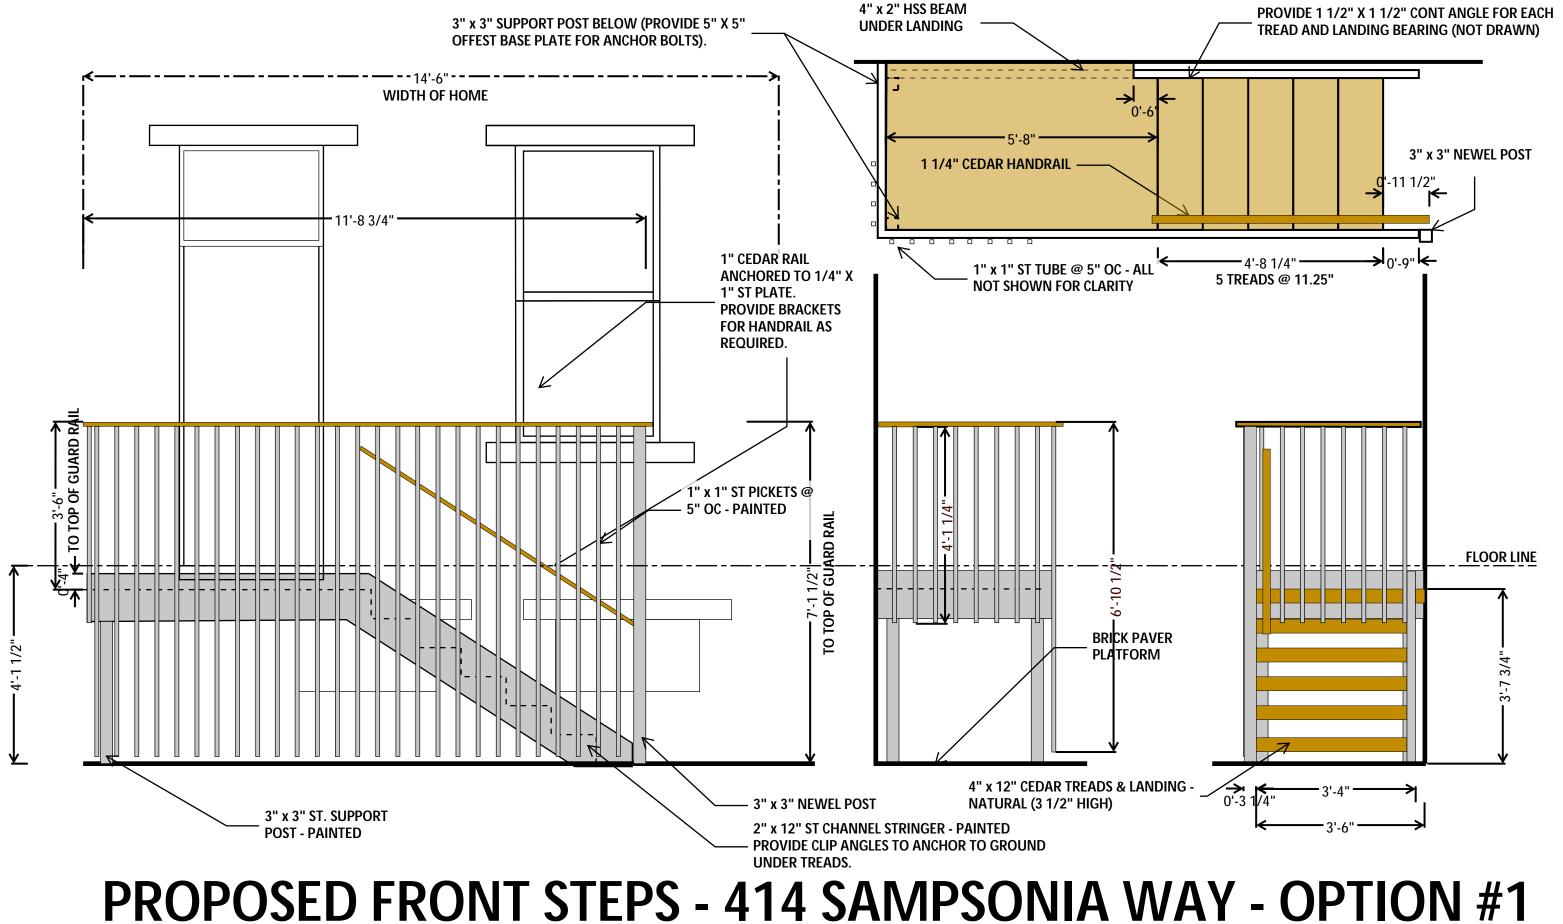

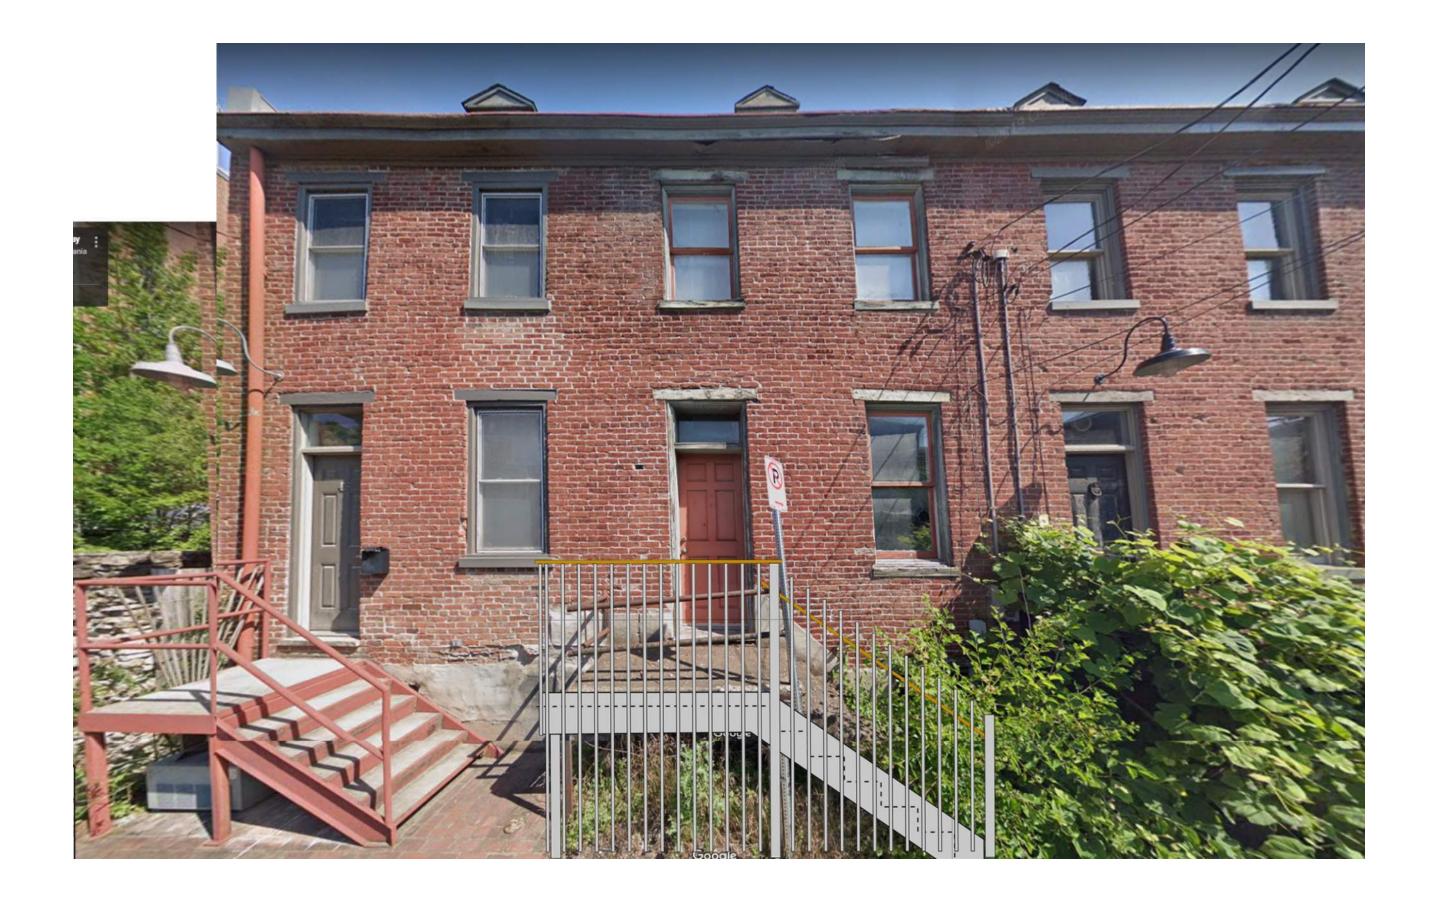


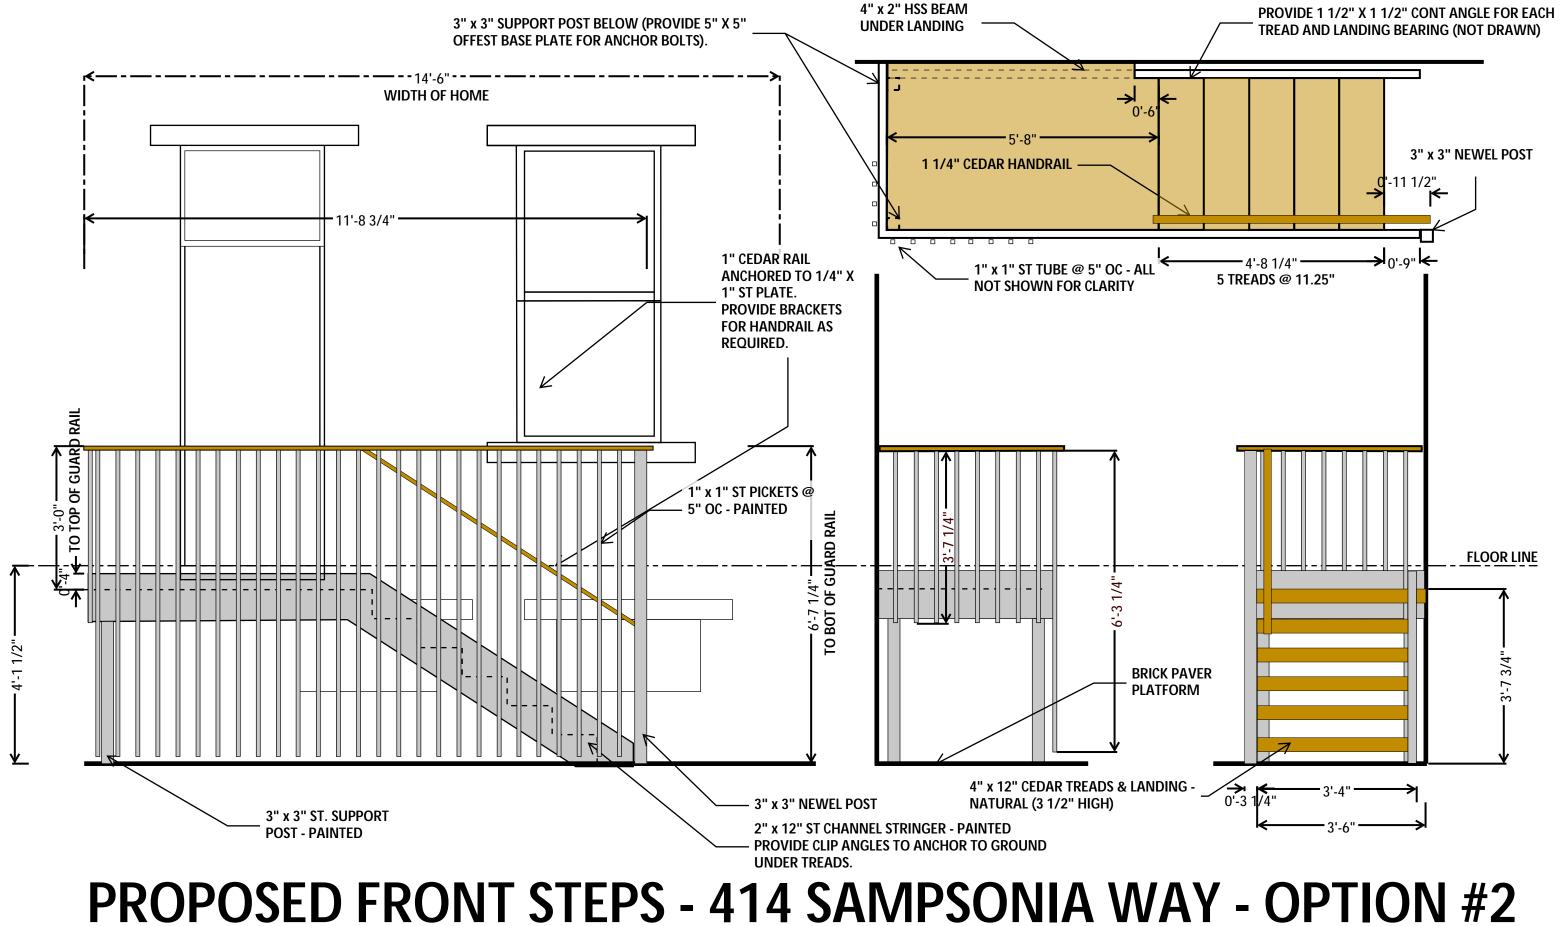

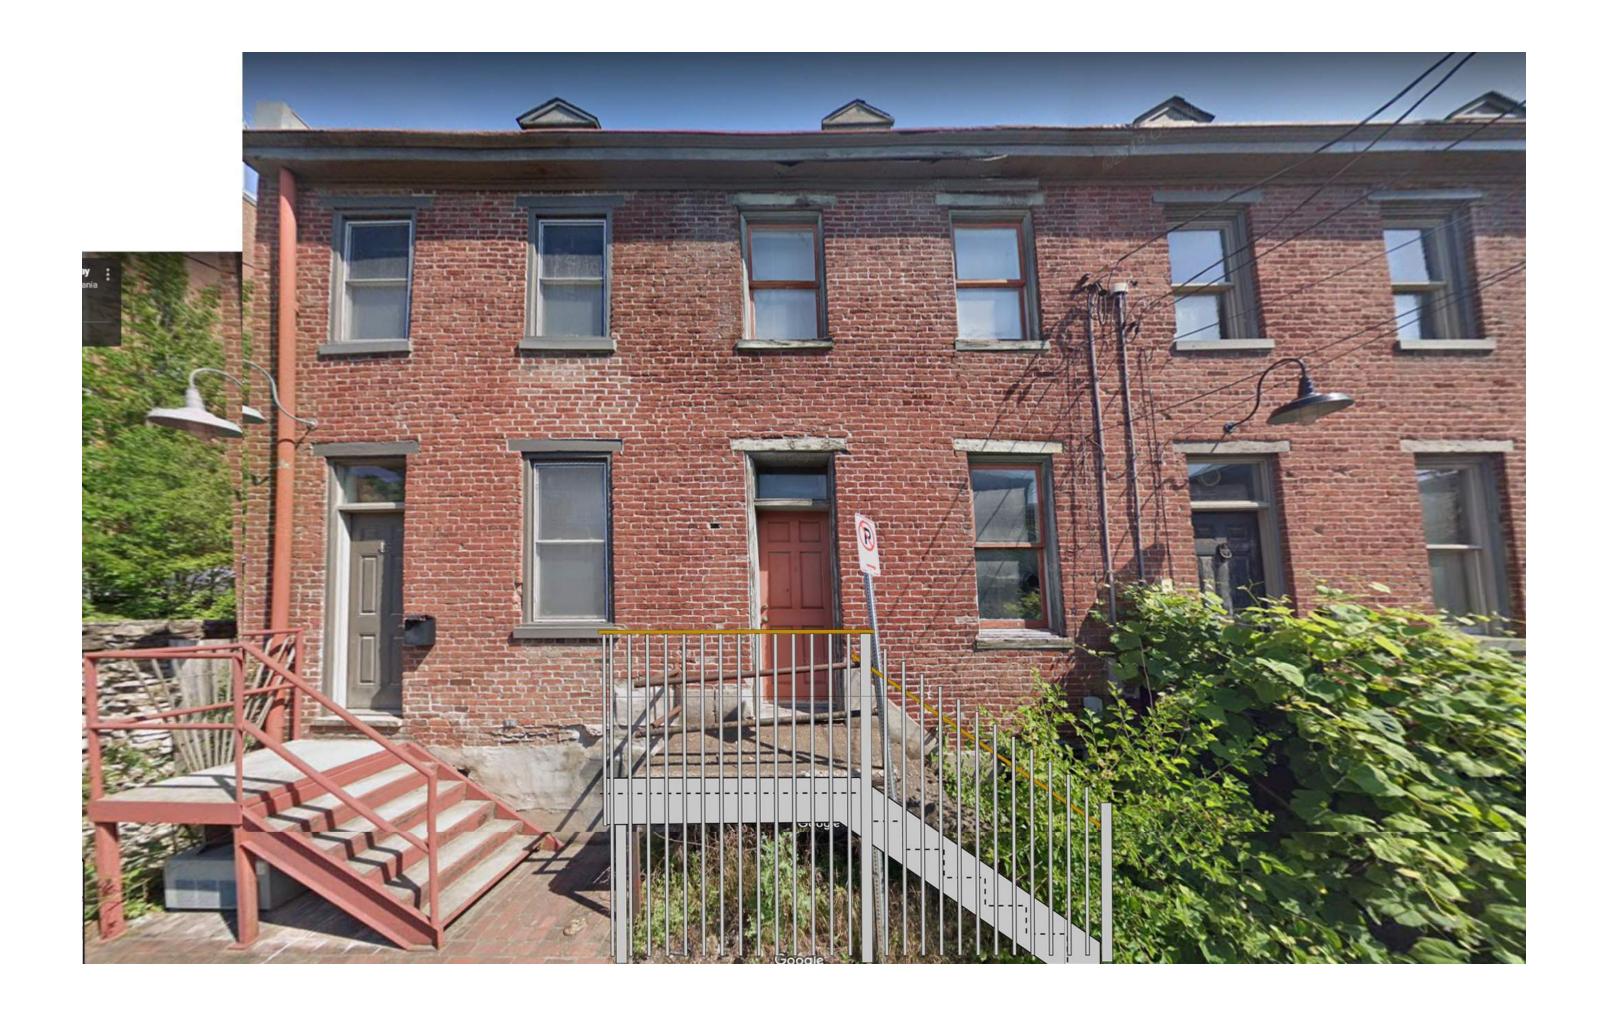

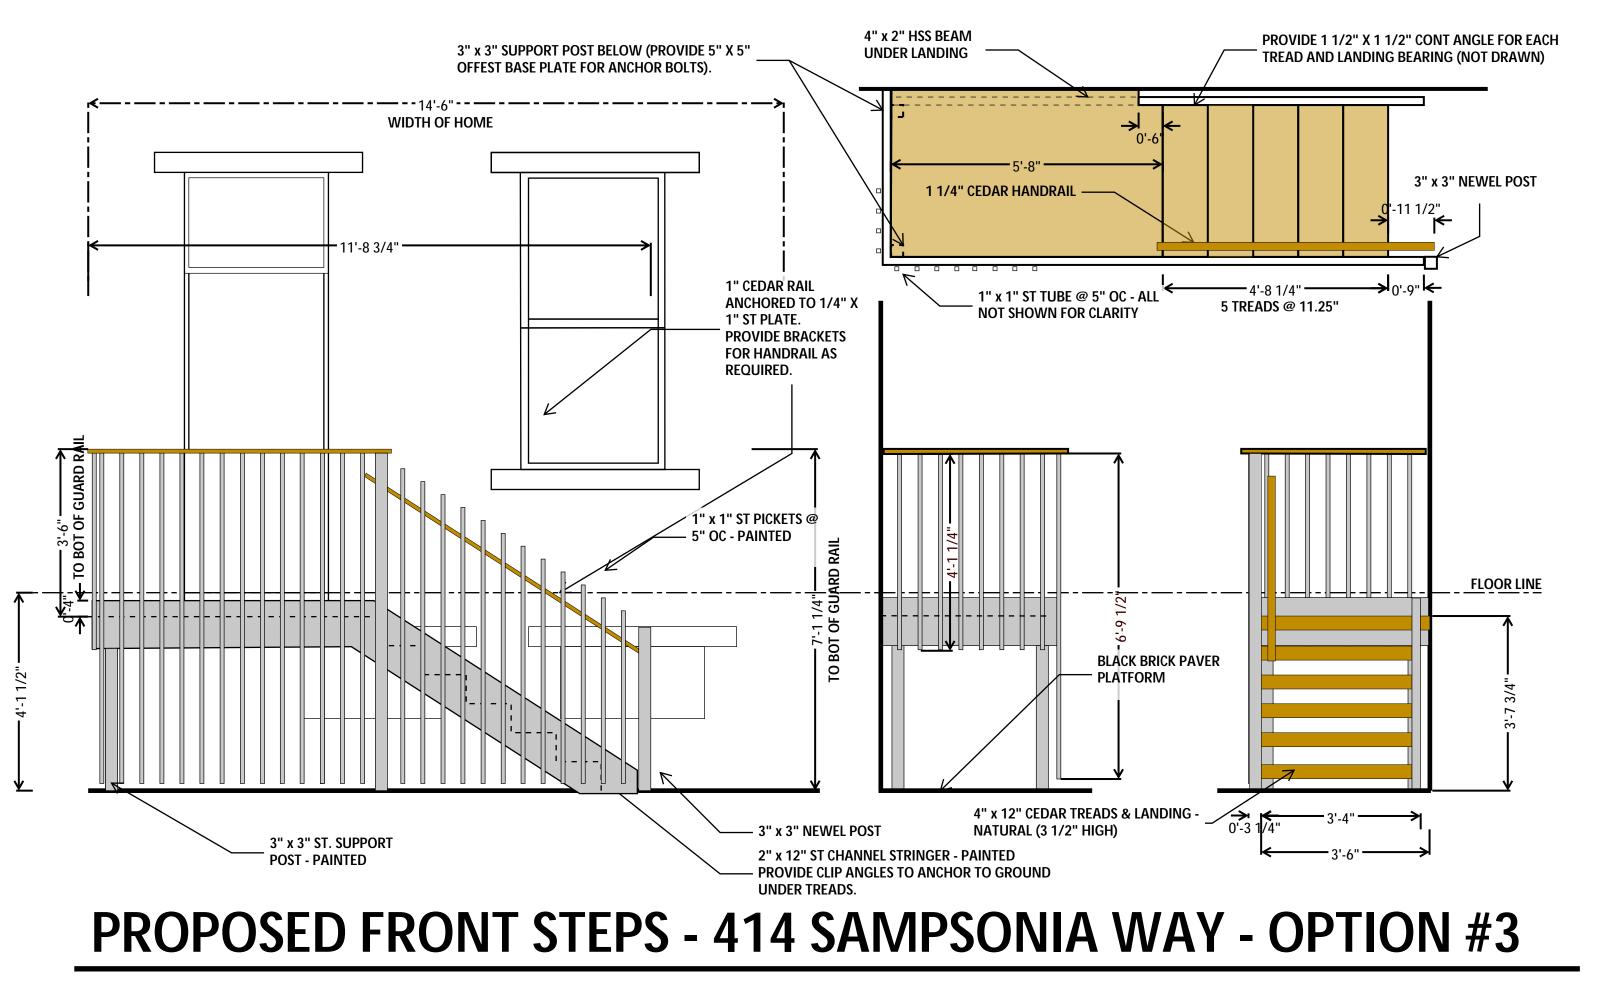


SCALE - 1/2" = 1'- 0"

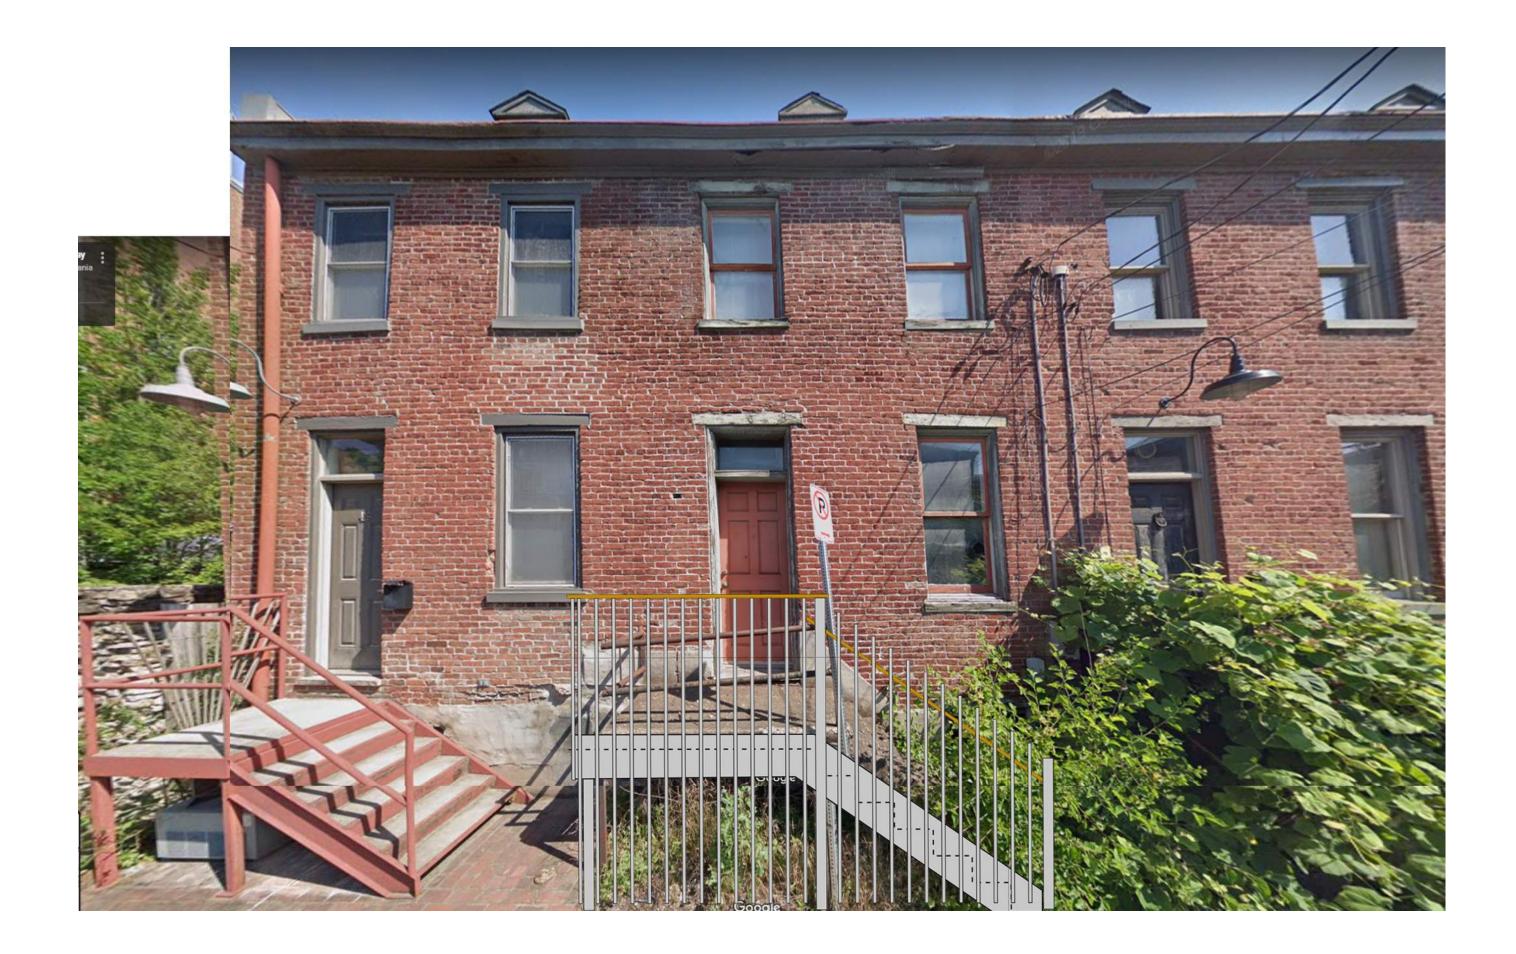

IMAGES FROM THE NEIGHBORHOOD OF VARIOUS FRONT STEPS





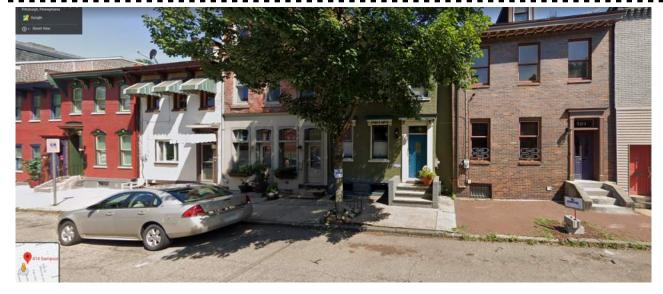












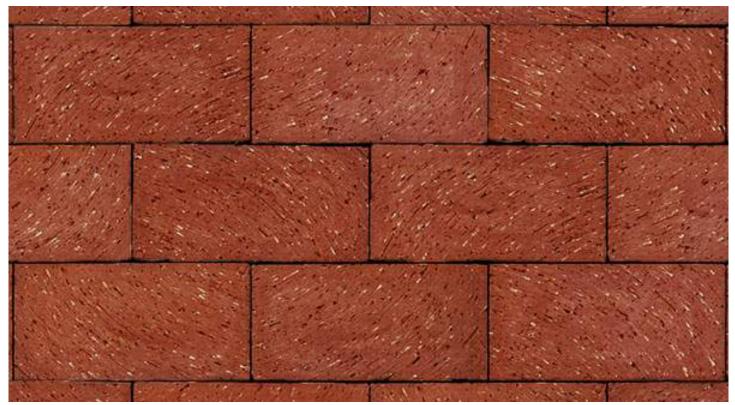

MANGANESE IRONSPOT - WIRECUT TEXTURE

PAVER OPTIONS - 4" X 8" - SAMPLE SHOWN - ENDICOTT BRICK PAVER

RED BLEND - WIRECUT TEXTURE