

This drawing is the property of Wright Design and is not to be reproduced or copied in whole or in part, the dimension of which are 24" x 36". It is only to be used for the project and site specifically identified herein and is not to be used on any other project without written permission from the Architect. The Contractor is responsible for verifying all field measurements, quantities, dimensions and related field construction criteria.

Note to Contractor:
Any discrepancies, inconsistencies or ambiguities found between the drawings, specifications & site conditions shall be immediately reported to the architect in writing. The architect will promptly correct the same in writing. Work done by the contractor after discovery of such discrepancies, inconsistencies or ambiguities shall be done at the contractor's risk.

This set of architectural drawings is provided as is, per the contract between the Client/Owner and Wright Design, and does not include any engineering drawings or specifications for structural, HVAC, mechanical, electrical or plumbing systems. It is the express responsibility of the Client/Owner and/or the contractor to determine or secure appropriate contractors to provide this information as it relates to construction of the home represented in these drawings. Wright Design shall not be held responsible for damages that may result from changes to these drawings made by the contractor on site during the construction process. Neither is Wright Design responsible for decisions made by the Client/Owner or contractor regarding details or design elements outside the scope of the contracted drawings as provided.



1 FRONT ELEVATION
Scale: 1/4" = 1'-0"

SADDLENOTCH
VILLAS
AT BEAR LAKE RESERVE

Print Record		
22 JAN 2015	CLIENT REVIEW	
12 FEB 2015	PRICING SET	
26 FEB 2015	PRICING SET	
14 MAY 2015	CLIENT REVIEW	
26 MAY 2015	FINAL DRAWINGS	

Revisions		
30 MAR 2015	REVISIONS (17 MAR 2015)	
15 JUL 2015	ROOF CHANGE	

Date: 22 JAN 2015
Project #: 1503

Half-Size Plot

FRONT
ELEVATION


A2.1

Released for Construction
 Not Released for Construction

This drawing is the property of Wright Design and is not to be reproduced or copied in whole or in part, the dimension of which are 24" x 36". It is only to be used for the project and site specifically identified herein and is not to be used on any other project without written permission from the Architect. The Contractor is responsible for verifying all field measurements, quantities, dimensions and related field construction criteria.

Note to Contractor:
Any discrepancies, inconsistencies or ambiguities found between the drawings, specifications & site conditions shall be immediately reported to the architect in writing. The architect will promptly correct the same in writing. Work done by the contractor after discovery of such discrepancies, inconsistencies or ambiguities shall be done at the contractor's risk.

This set of architectural drawings is provided as is, per the contract between the Client/Owner and Wright Design, and does not include any engineering drawings or specifications for structural, HVAC, mechanical, electrical or plumbing systems. It is the express responsibility of the Client/Owner and/or the contractor to determine or secure appropriate contractors to provide this information as it relates to construction of the home represented in these drawings. Wright Design shall not be held responsible for damages that may result from changes to these drawings made by the contractor on site during the construction process. Neither is Wright Design responsible for decisions made by the Client/Owner or contractor regarding details or design elements outside the scope of the contracted drawings as provided.

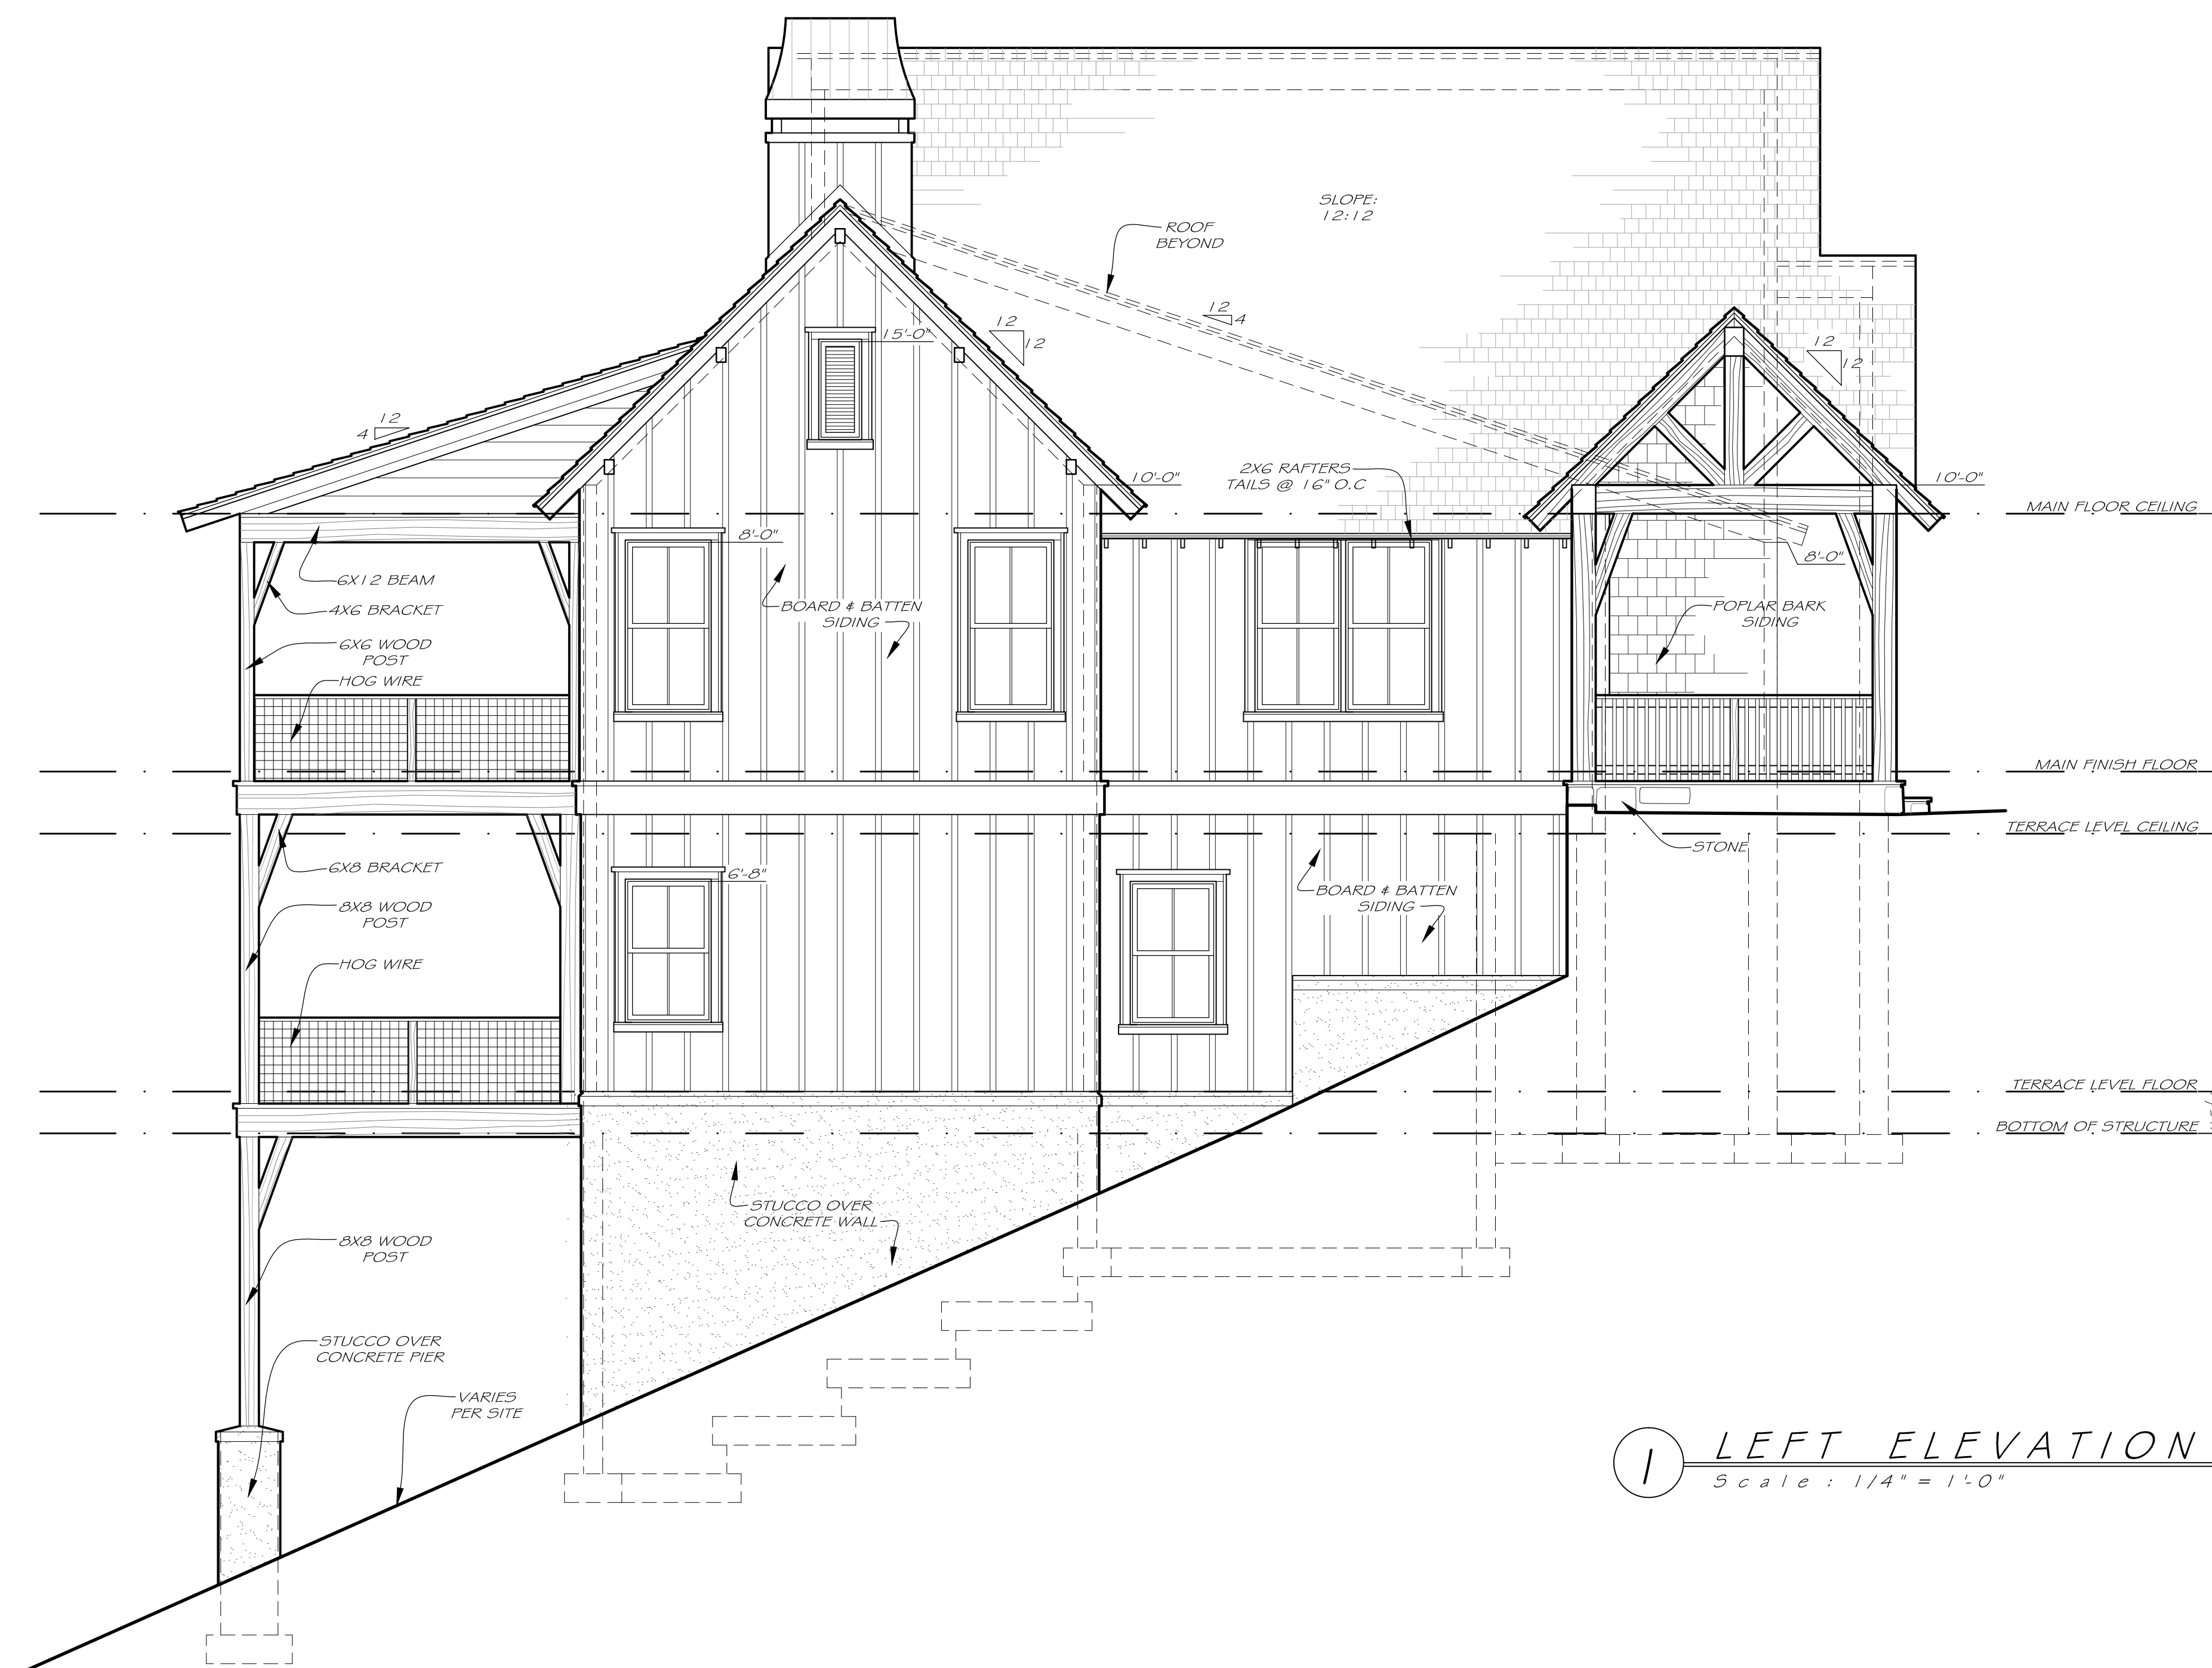

1 LEFT ELEVATION
Scale: 1/4" = 1'-0"

SADDLENOTCH
VILLAS
AT BEAR LAKE RESERVE

Print Record

22 JAN 2015	CLIENT REVIEW
12 FEB 2015	PRICING SET
26 FEB 2015	REVIEW SET
14 MAY 2015	CLIENT REVIEW
26 MAY 2015	FINAL DRAWINGS

Revisions

30 MAR 2015	REVISIONS (17 MAR 2015)
15 JUL 2015	ROOF CHANGE

Date: 22 JAN 2015
Project #: 1503

Half-Size Plot

LEFT
ELEVATION


A2.2

Released for Construction
 Not Released for Construction

This drawing is the property of Wright Design and is not to be reproduced or copied in whole or in part, the dimension of which are 24" x 36". It is only to be used for the project and site specifically identified herein and is not to be used on any other project without written permission from the Architect. The Contractor is responsible for verifying all field measurements, quantities, dimensions and related field construction criteria.

Note to Contractor:
Any discrepancies, inconsistencies or ambiguities found between the drawings, specifications & site conditions shall be immediately reported to the architect in writing. The architect will promptly correct the same in writing. Work done by the contractor after discovery of such discrepancies, inconsistencies or ambiguities shall be done at the contractor's risk.

This set of architectural drawings is provided as is, per the contract between the Client/Owner and Wright Design, and does not include any engineering drawings or specifications for structural, HVAC, mechanical, electrical or plumbing systems. It is the express responsibility of the Client/Owner and/or the contractor to determine or secure appropriate contractors to provide this information as it relates to construction of the home represented in these drawings. Wright Design shall not be held responsible for damages that may result from changes to these drawings made by the contractor on site during the construction process. Neither is Wright Design responsible for decisions made by the Client/Owner or contractor regarding details or design elements outside the scope of the contracted drawings as provided.

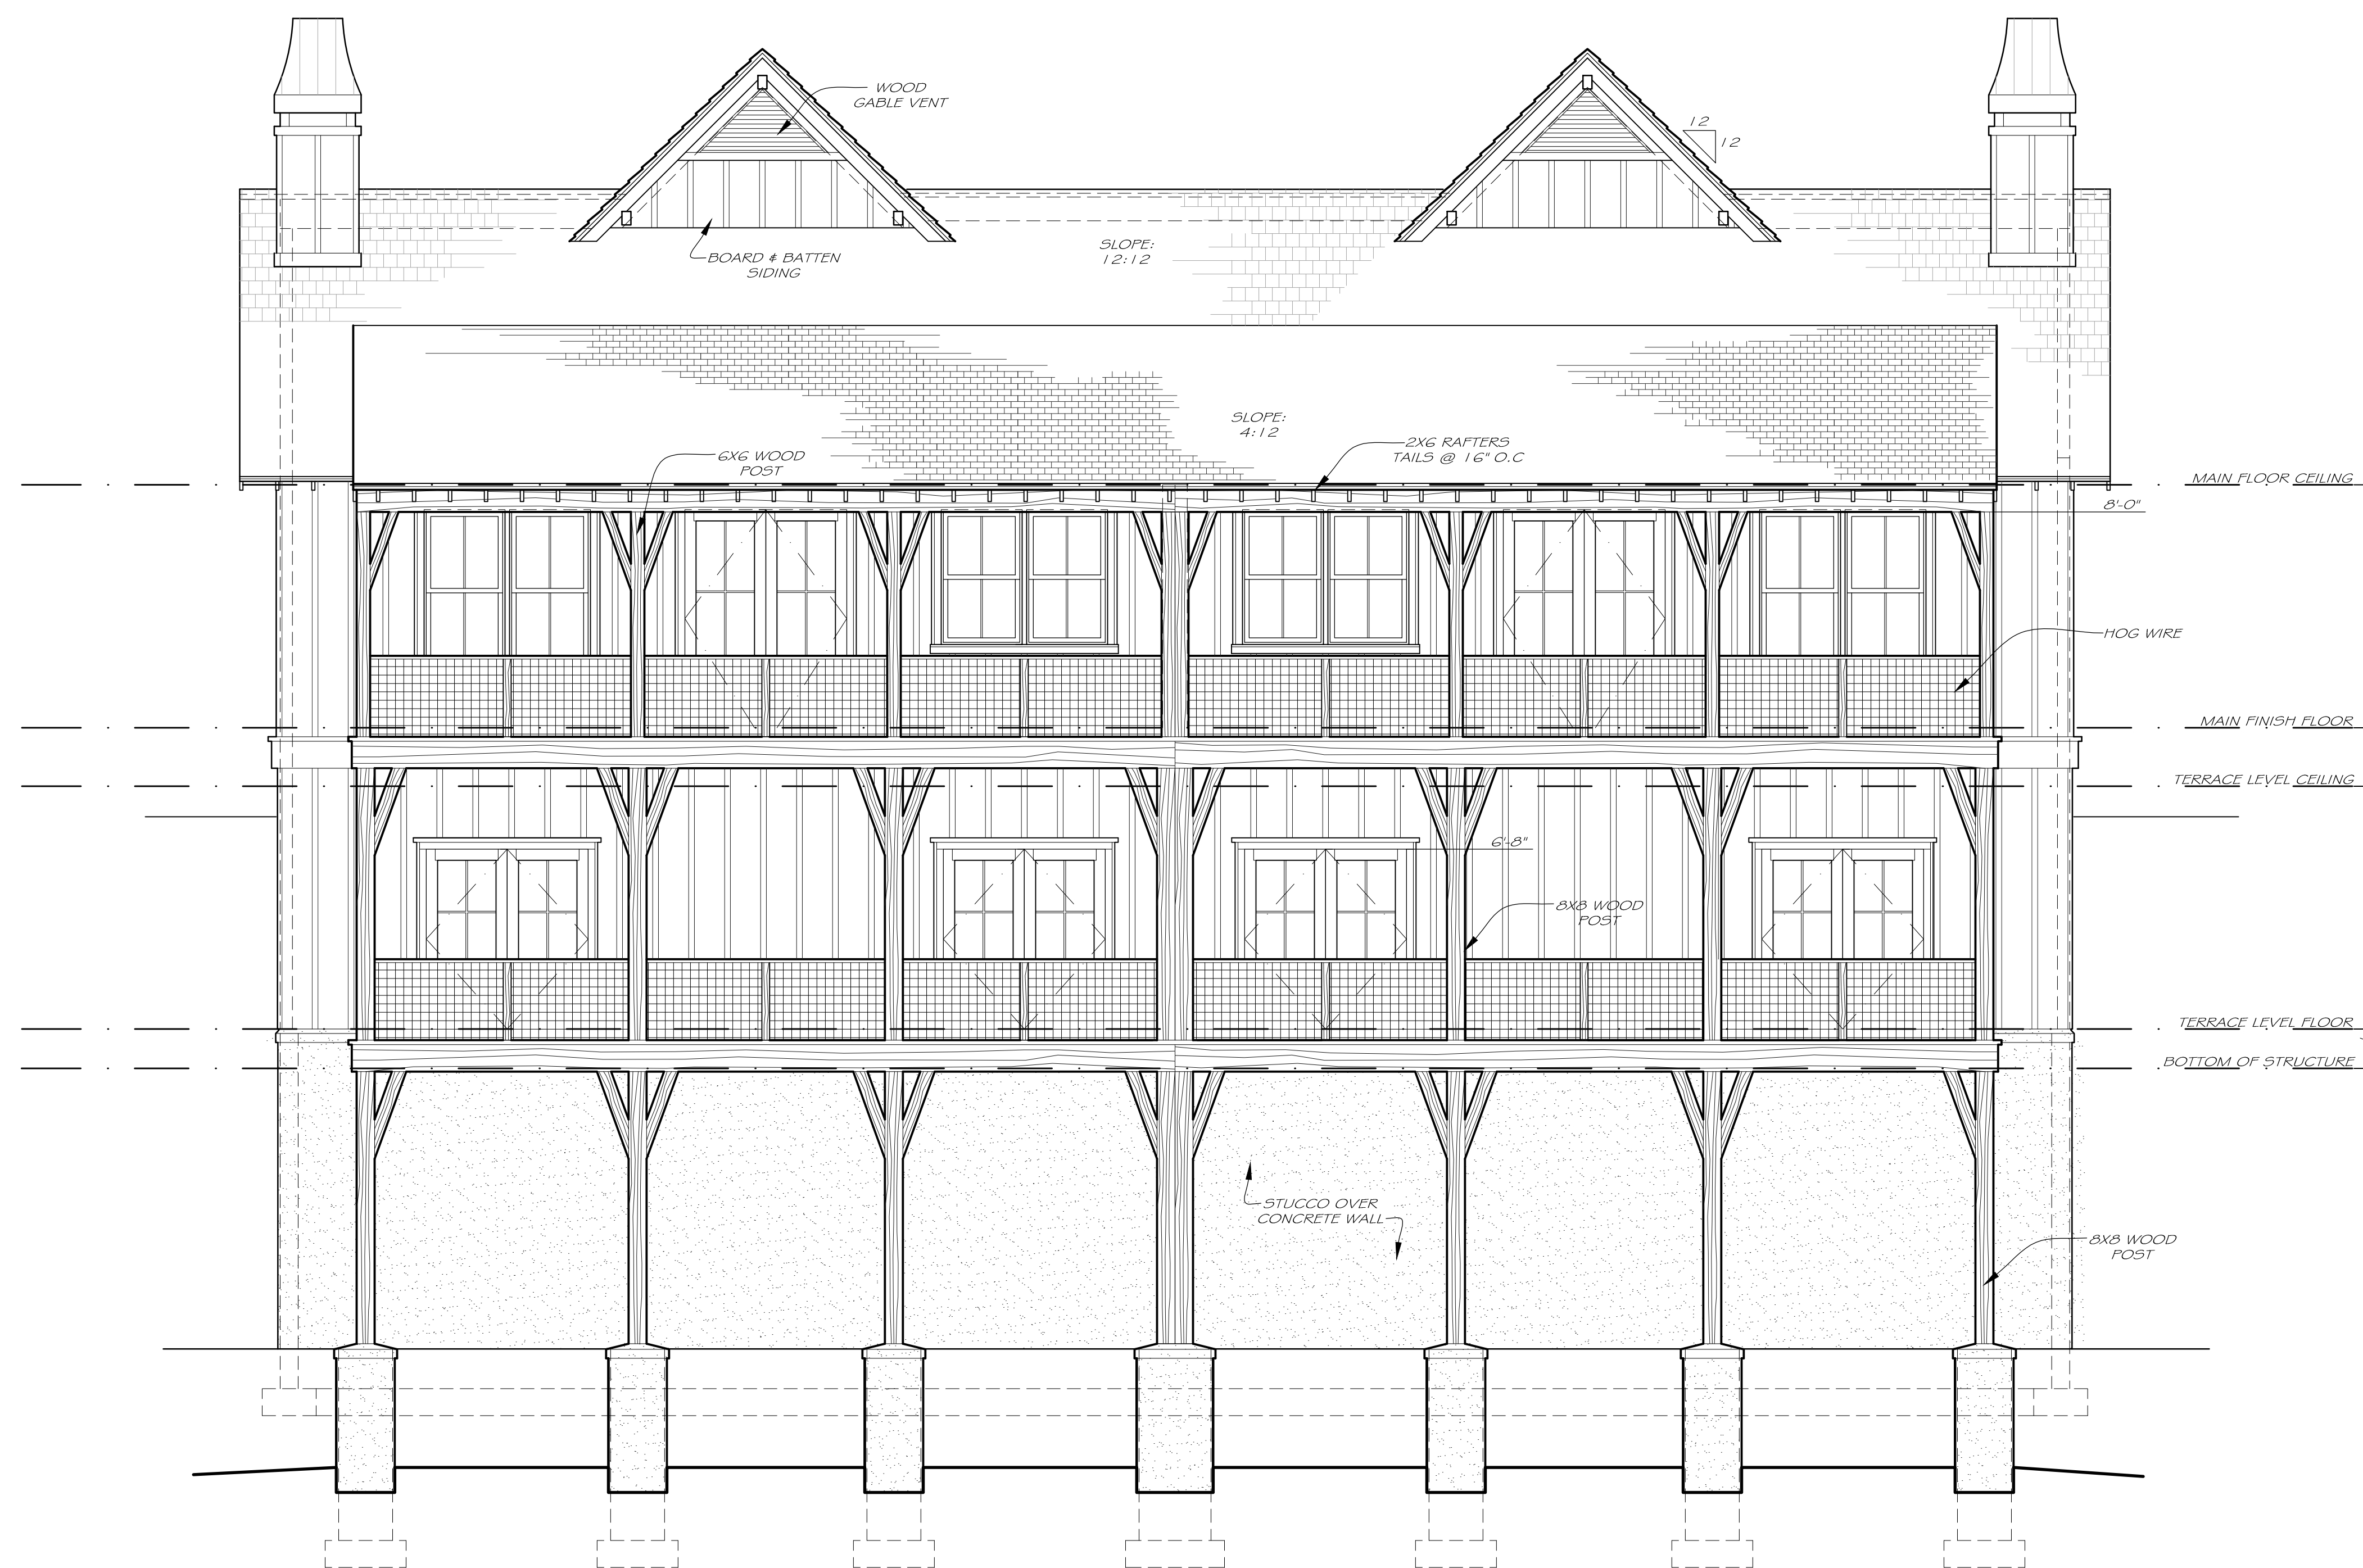

1 REAR ELEVATION
Scale: 1/4" = 1'-0"

SADDLENOTCH
VILLAS
AT BEAR LAKE RESERVE

Print Record		
22 JAN 2015	CLIENT REVIEW	
12 FEB 2015	PRICING SET	
26 FEB 2015	REVIEW SET	
14 MAY 2015	CLIENT REVIEW	
26 MAY 2015	FINAL DRAWINGS	

Revisions		
30 MAR 2015	REVISIONS (17 MAR 2015)	

Date: 22 JAN 2015
Project #: 1503

Half-Size Plot

REAR
ELEVATION


A2.3

Released for Construction
 Not Released for Construction

This drawing is the property of Wright Design and is not to be reproduced or copied in whole or in part, the dimension of which are 24" x 36". It is only to be used for the project and site specifically identified herein and is not to be used on any other project without written permission from the Architect. The Contractor is responsible for verifying all field measurements, quantities, dimensions and related field construction criteria.

Note to Contractor:
Any discrepancies, inconsistencies or ambiguities found between the drawings, specifications & site conditions shall be immediately reported to the architect in writing. The architect will promptly correct the same in writing. Work done by the contractor after discovery of such discrepancies, inconsistencies or ambiguities shall be done at the contractor's risk.

This set of architectural drawings is provided as is, per the contract between the Client/Owner and Wright Design, and does not include any engineering drawings or specifications for structural, HVAC, mechanical, electrical or plumbing systems. It is the express responsibility of the Client/Owner and/or the contractor to determine or secure appropriate contractors to provide this information as it relates to construction of the home represented in these drawings. Wright Design shall not be held responsible for damages that may result from changes to these drawings made by the contractor on site during the construction process. Neither is Wright Design responsible for decisions made by the Client/Owner or contractor regarding details or design elements outside the scope of the contracted drawings as provided.

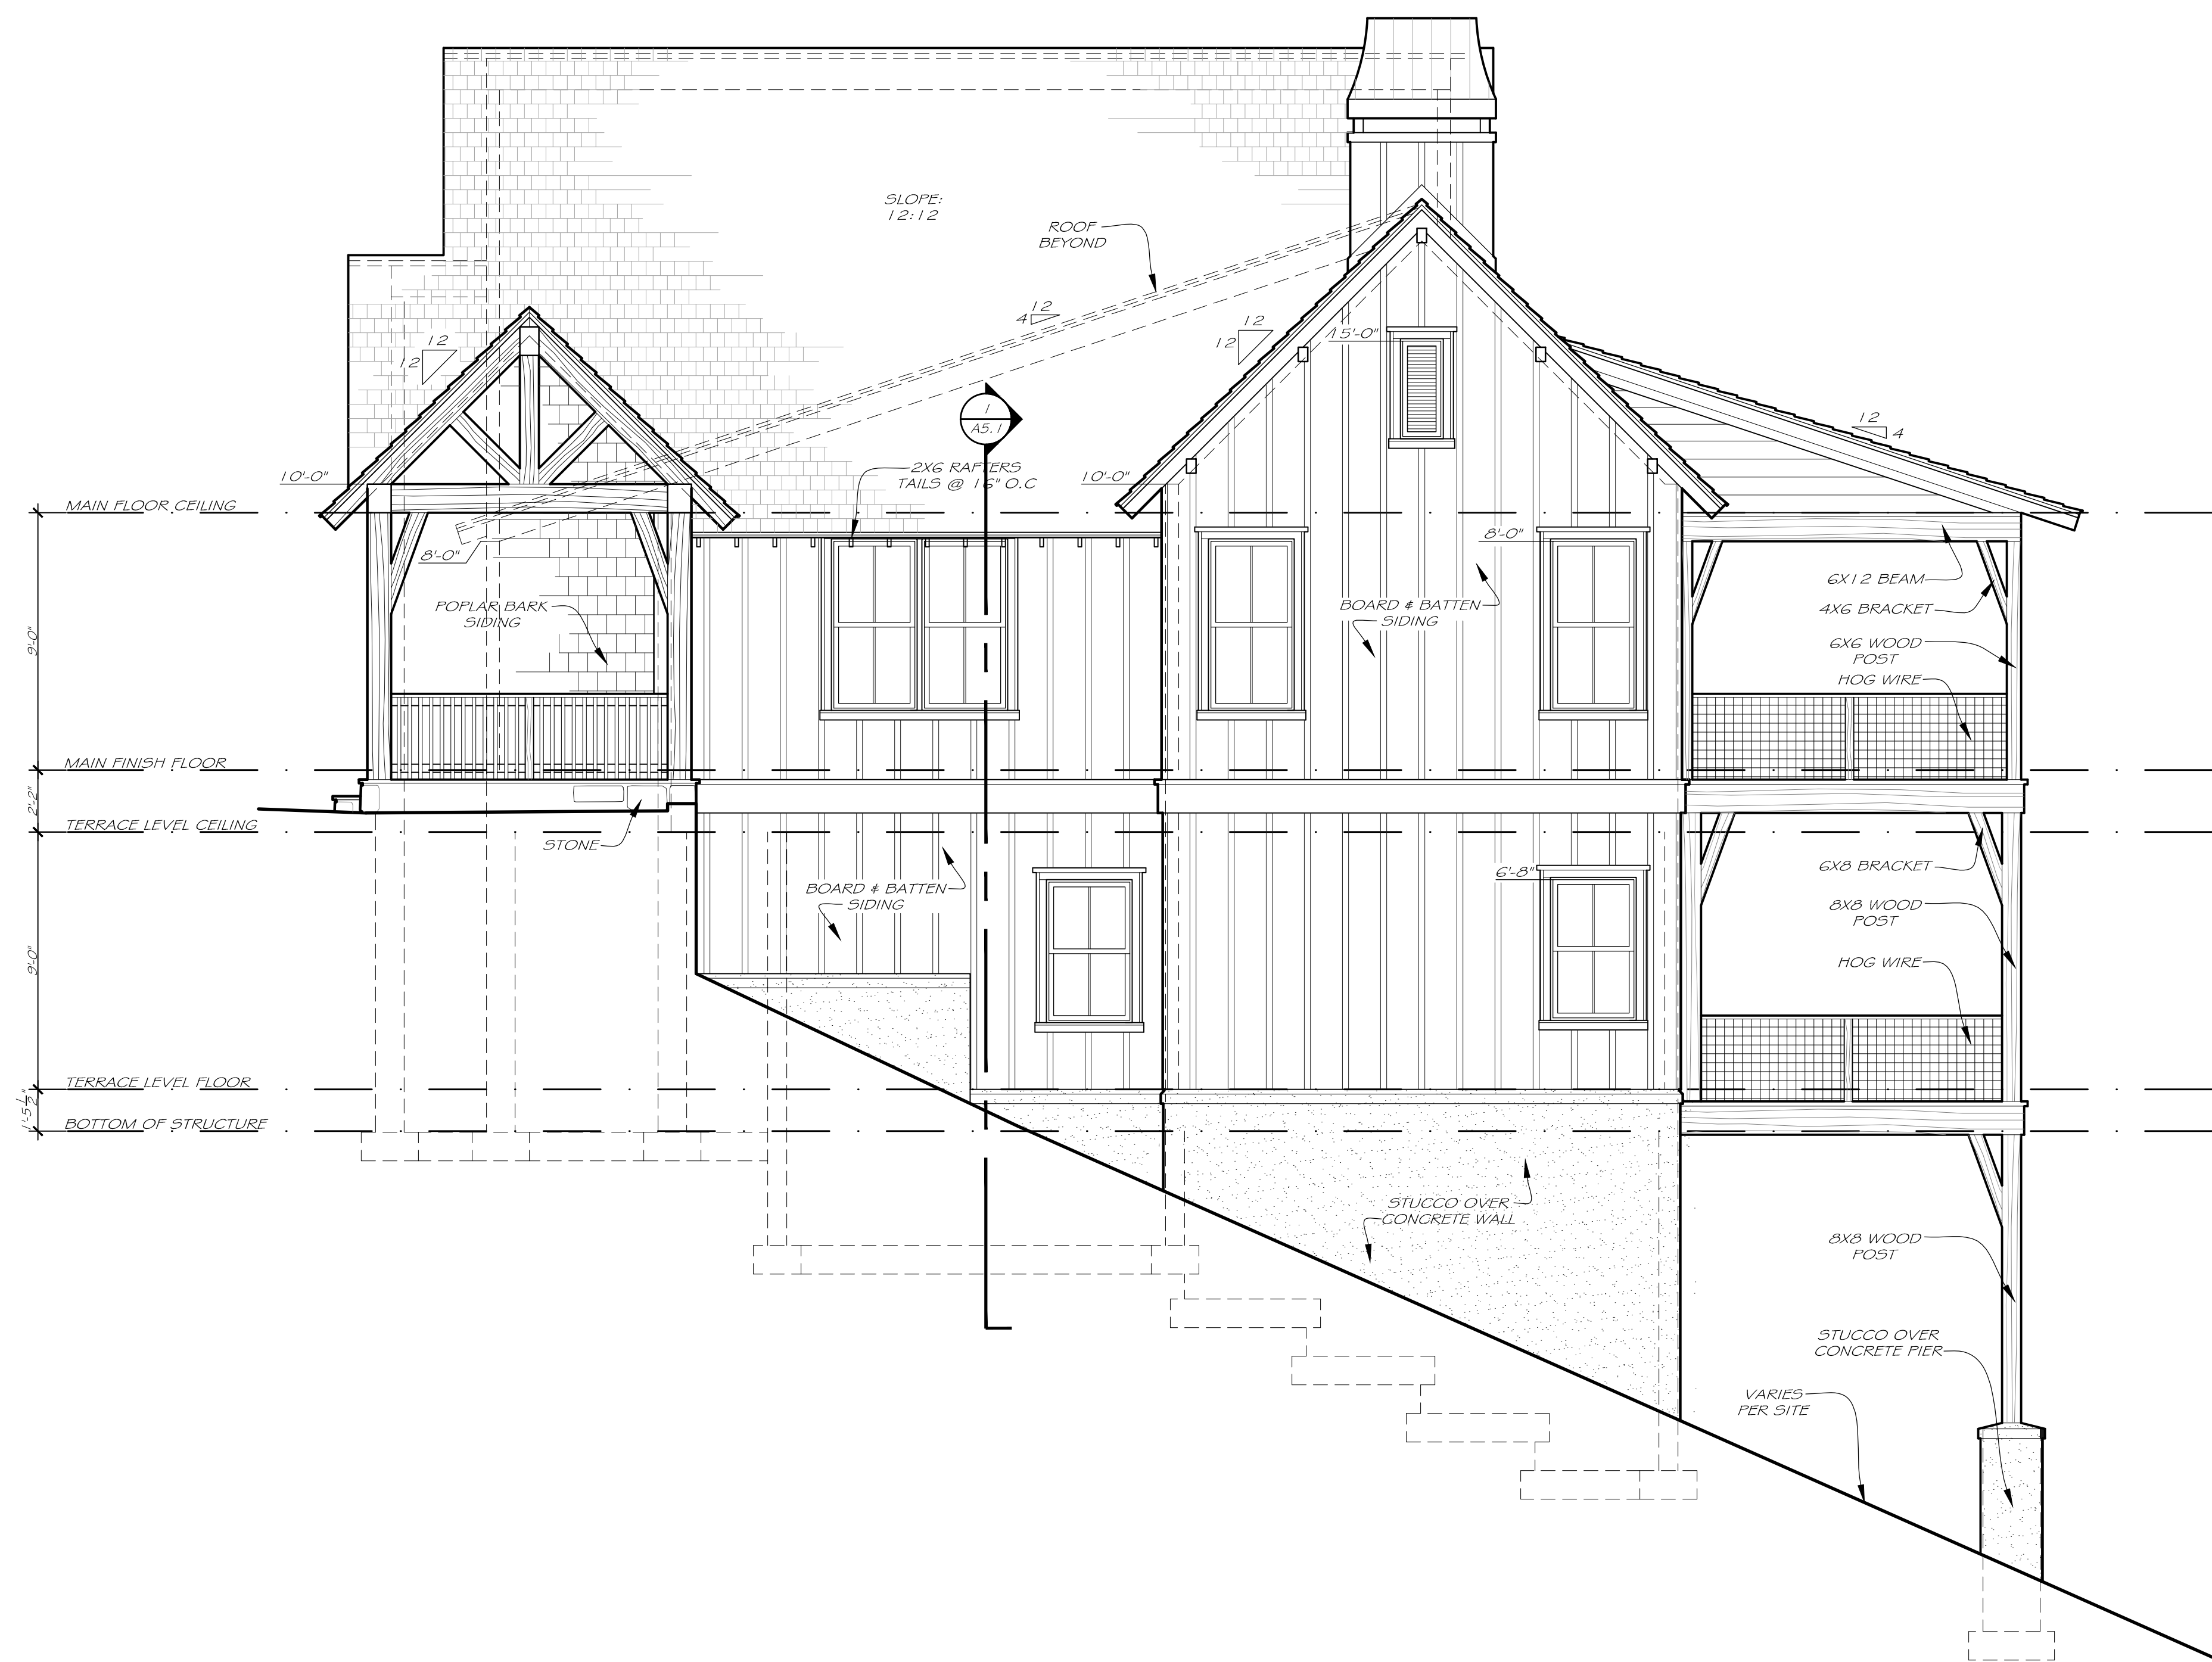

1 RIGHT ELEVATION
Scale: 1/4" = 1'-0"

SADDLENOTCH
VILLAS
AT BEAR LAKE RESERVE

Print Record	
22 JAN 2015	CLIENT REVIEW
12 FEB 2015	PRICING SET
26 FEB 2015	REVIEW SET
14 MAY 2015	CLIENT REVIEW
26 MAY 2015	FINAL DRAWINGS

Revisions	
30 MAR 2015	REVISIONS (17 MAR 2015)
15 JUL 2015	ROOF CHANGE

Date: 22 JAN 2015
Project #: 1503

Half-Size Plot

RIGHT
ELEVATION

A2.4

Released for Construction
 Not Released for Construction

This drawing is the property of Wright Design and is not to be reproduced or copied in whole or in part, the dimension of which are 24" x 36". It is only to be used for the project and site specifically identified herein and is not to be used on any other project without written permission from the Architect. The Contractor is responsible for verifying all field measurements, quantities, dimensions and related field construction criteria.

Note to Contractor:
Any discrepancies, inconsistencies or ambiguities found between the drawings, specifications & site conditions shall be immediately reported to the architect in writing. The architect will promptly correct the same in writing. Work done by the contractor after discovery of such discrepancies, inconsistencies or ambiguities shall be done at the contractor's risk.

This set of architectural drawings is provided as is, per the contract between the Client/Owner and Wright Design, and does not include any engineering drawings or specifications for structural, HVAC, mechanical, electrical or plumbing systems. It is the express responsibility of the Client/Owner and/or the contractor to determine or secure appropriate contractors to provide this information as it relates to construction of the home represented in these drawings. Wright Design shall not be held responsible for damages that may result from changes to these drawings made by the contractor on site during the construction process. Neither is Wright Design responsible for decisions made by the Client/Owner or contractor regarding details or design elements outside the scope of the contracted drawings as provided.

SADDLENOTCH
VILLAS
AT BEAR LAKE RESERVE

Print Record

22 JAN 2015	CLIENT REVIEW
12 FEB 2015	PRICING SET
26 FEB 2015	REVIEW SET
14 MAY 2015	CLIENT REVIEW
26 MAY 2015	FINAL DRAWINGS

Print Record

30 MAR 2015	REVISIONS (17 MAR 2015)
-------------	-------------------------


Date: 22 JAN 2015
Project #: 1503

□ Half-Size Plot

MAIN FLOOR
PLAN


A1.2

□ Released for Construction
□ Not Released for Construction

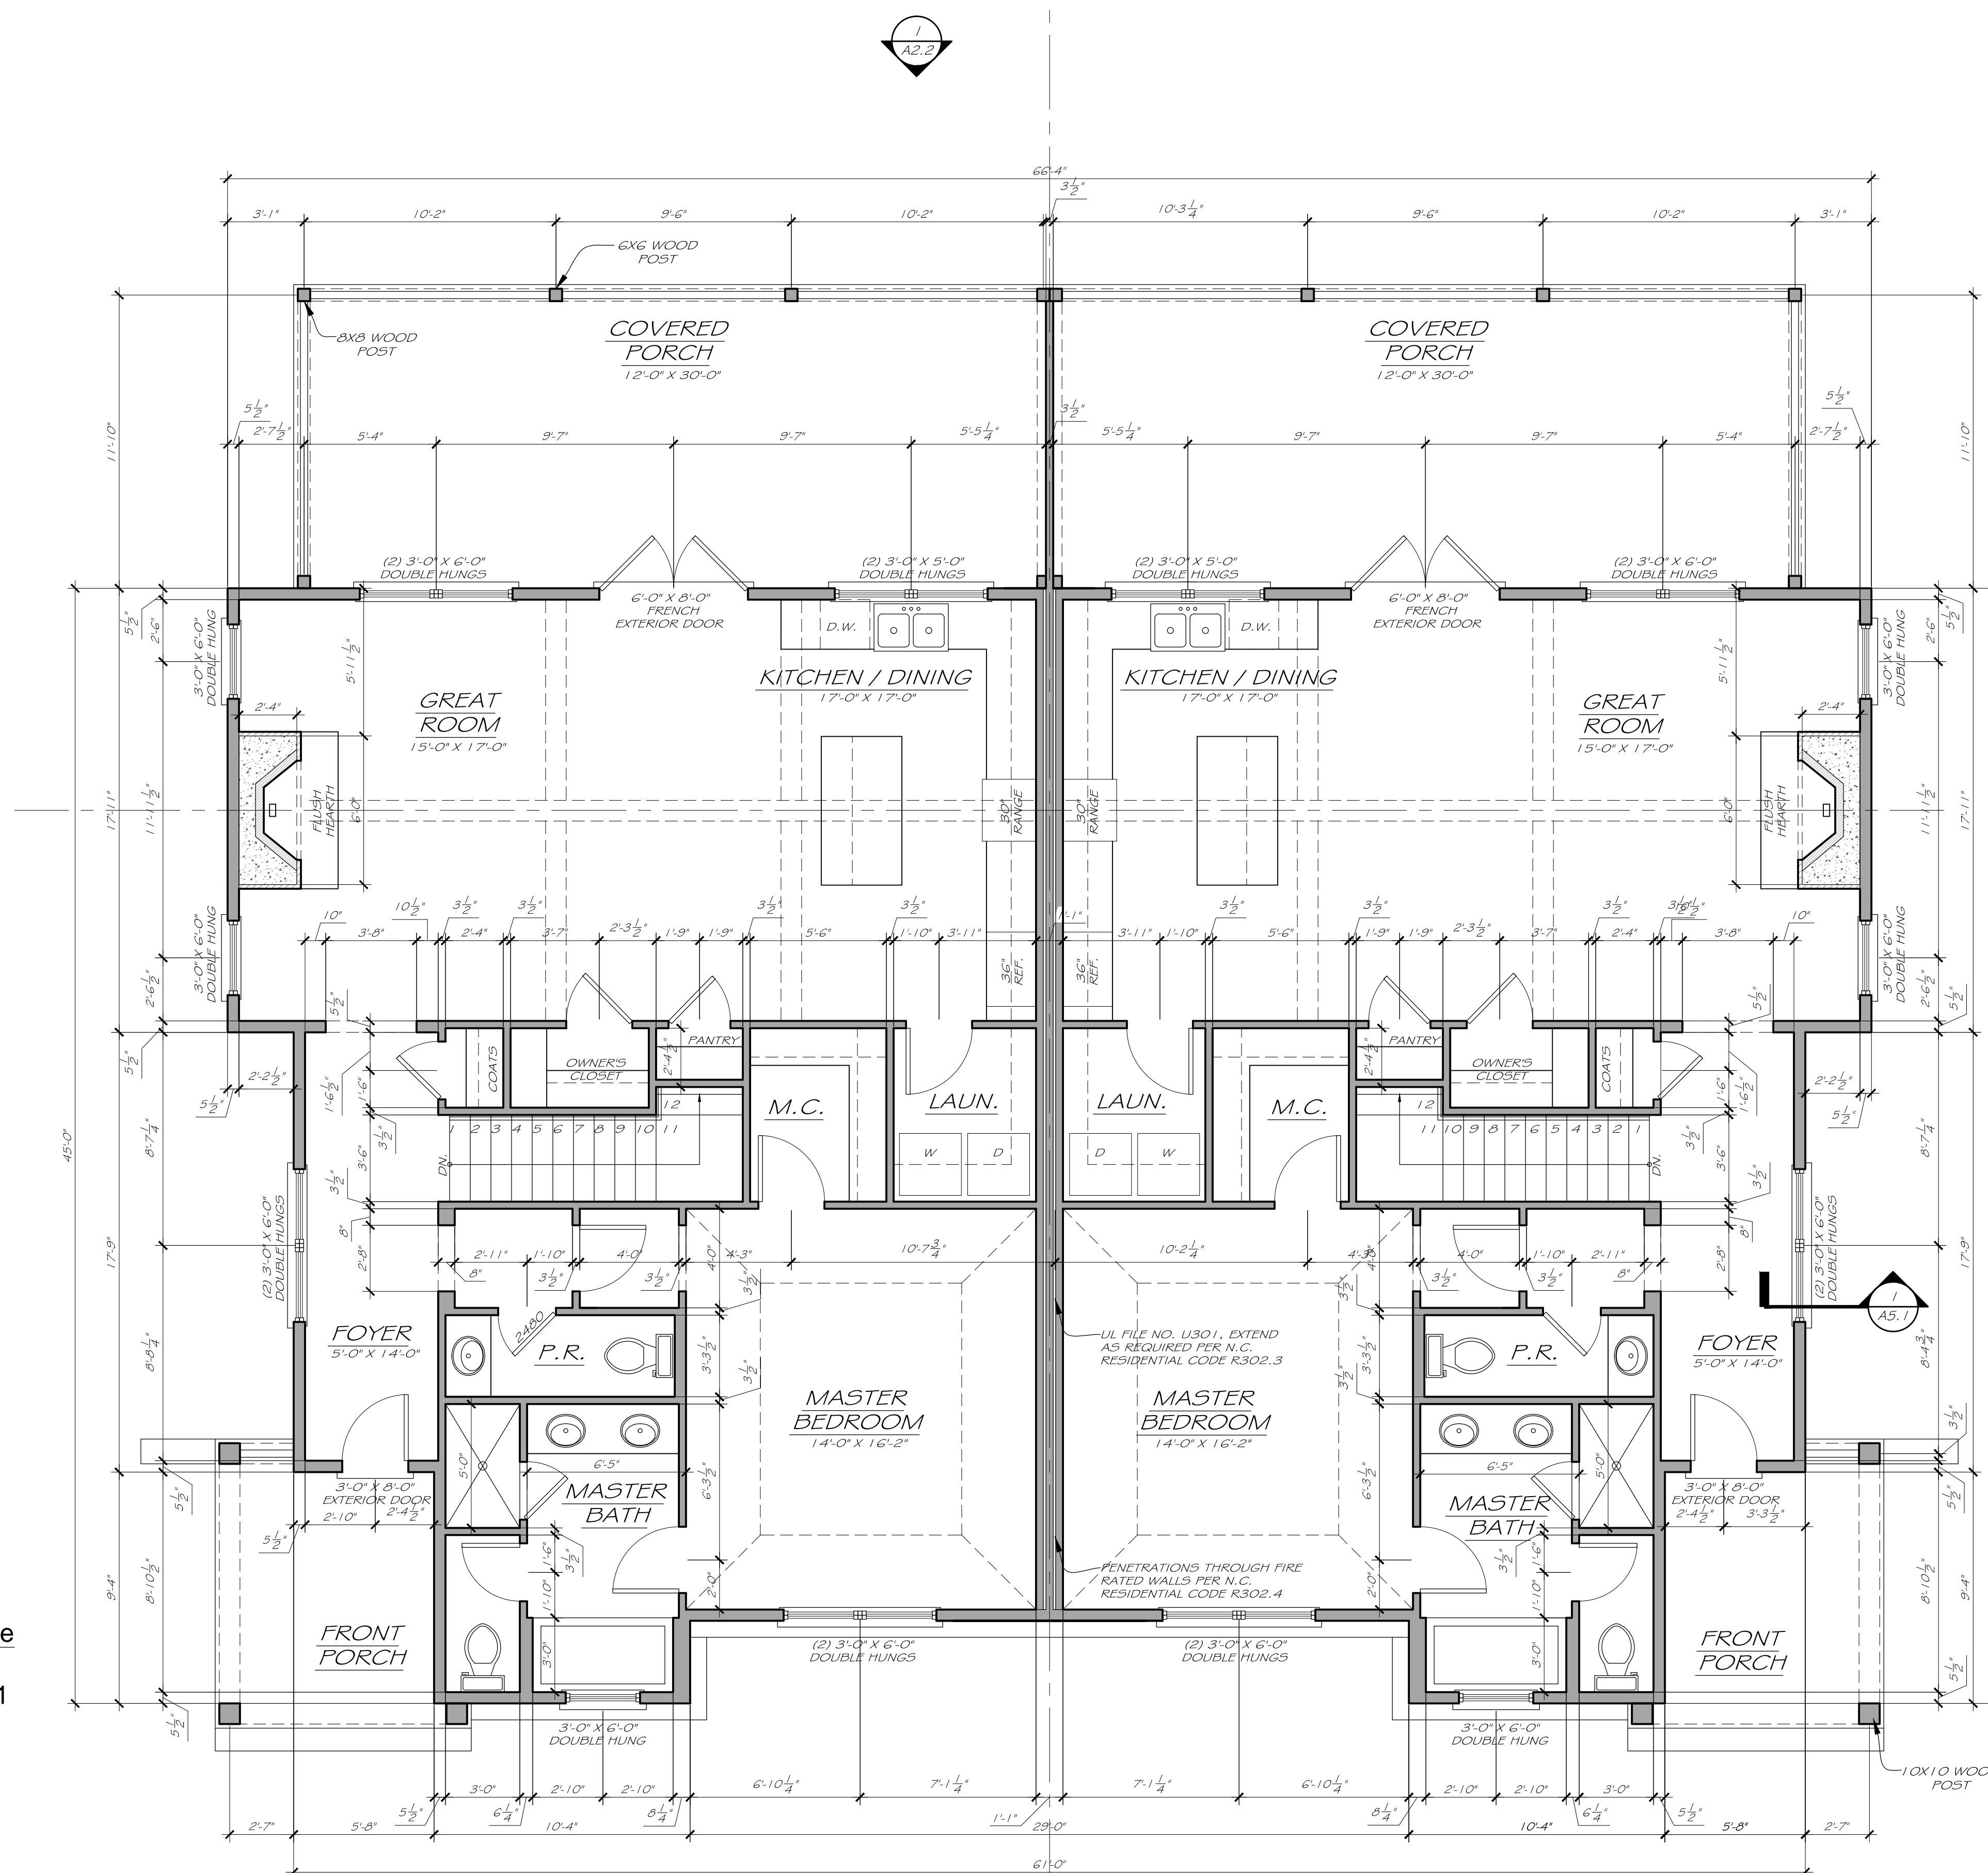

SADDLENOTCH SQUARE FOOTAGE

TERRACE LEVEL HEATED:	770
MAIN FLOOR HEATED:	1340
TERRACE MECHSTOR:	470
TERRACE PORCHES:	350
MAIN FLOOR PORCHES:	465
TOTAL HEATED:	2110
TOTAL UNHEATED:	470
TOTAL PORCHES:	815

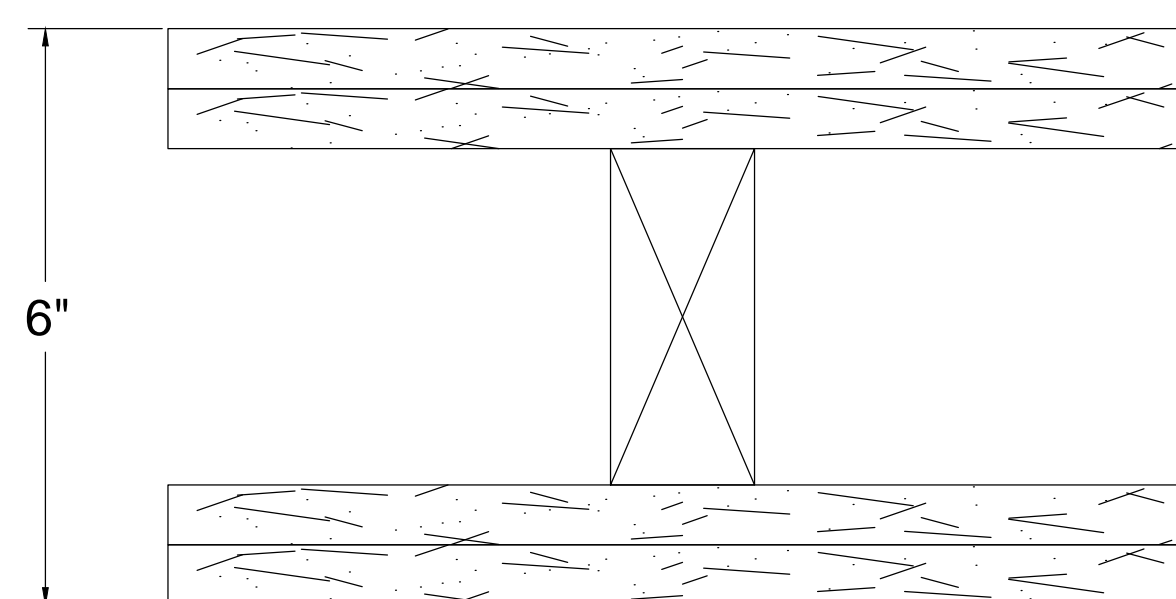

System Performance
2 HR Fire
UL Design No. U301

System Description

- Wood Stud Exterior Wall (Loadbearing)
- 5/8" SHEETROCK Brand FIRECODE Core Gypsum Sheathing or FIBEROCK Brand AQUA-TOUGH Exterior Sheathing
- 2" x 4" wood studs 16" o.c.
- 5/8" SHEETROCK Brand FIRECODE Core Gypsum Panels
- Joints exposed or finished

2 UL DESIGN NO. U301
Scale: 6" = 1'-0"


1 MAIN FLOOR PLAN
Scale: 1/4" = 1'-0"

This drawing is the property of Wright Design and is not to be reproduced or copied in whole or in part, the dimension of which are 24" x 36". It is only to be used for the project and site specifically identified herein and is not to be used on any other project without written permission from the Architect. The Contractor is responsible for verifying all field measurements, quantities, dimensions and related field construction criteria.

Note to Contractor:
Any discrepancies, inconsistencies or ambiguities found between the drawings, specifications & site conditions shall be immediately reported to the architect in writing. The architect will promptly correct the same in writing. Work done by the contractor after discovery of such discrepancies, inconsistencies or ambiguities shall be done at the contractor's risk.

This set of architectural drawings is provided as is, per the contract between the Client/Owner and Wright Design, and does not include any engineering drawings or specifications for structural, HVAC, mechanical, electrical or plumbing systems. It is the express responsibility of the Client/Owner and/or the contractor to determine or secure appropriate contractors to provide this information as it relates to construction of the home represented in these drawings. Wright Design shall not be held responsible for damages that may result from changes to these drawings made by the contractor on site during the construction process. Neither is Wright Design responsible for decisions made by the Client/Owner or contractor regarding details or design elements outside the scope of the contracted drawings as provided.

FOUNDATION PLAN TO BE APPROVED BY LICENSED NC STRUCTURAL ENGINEER

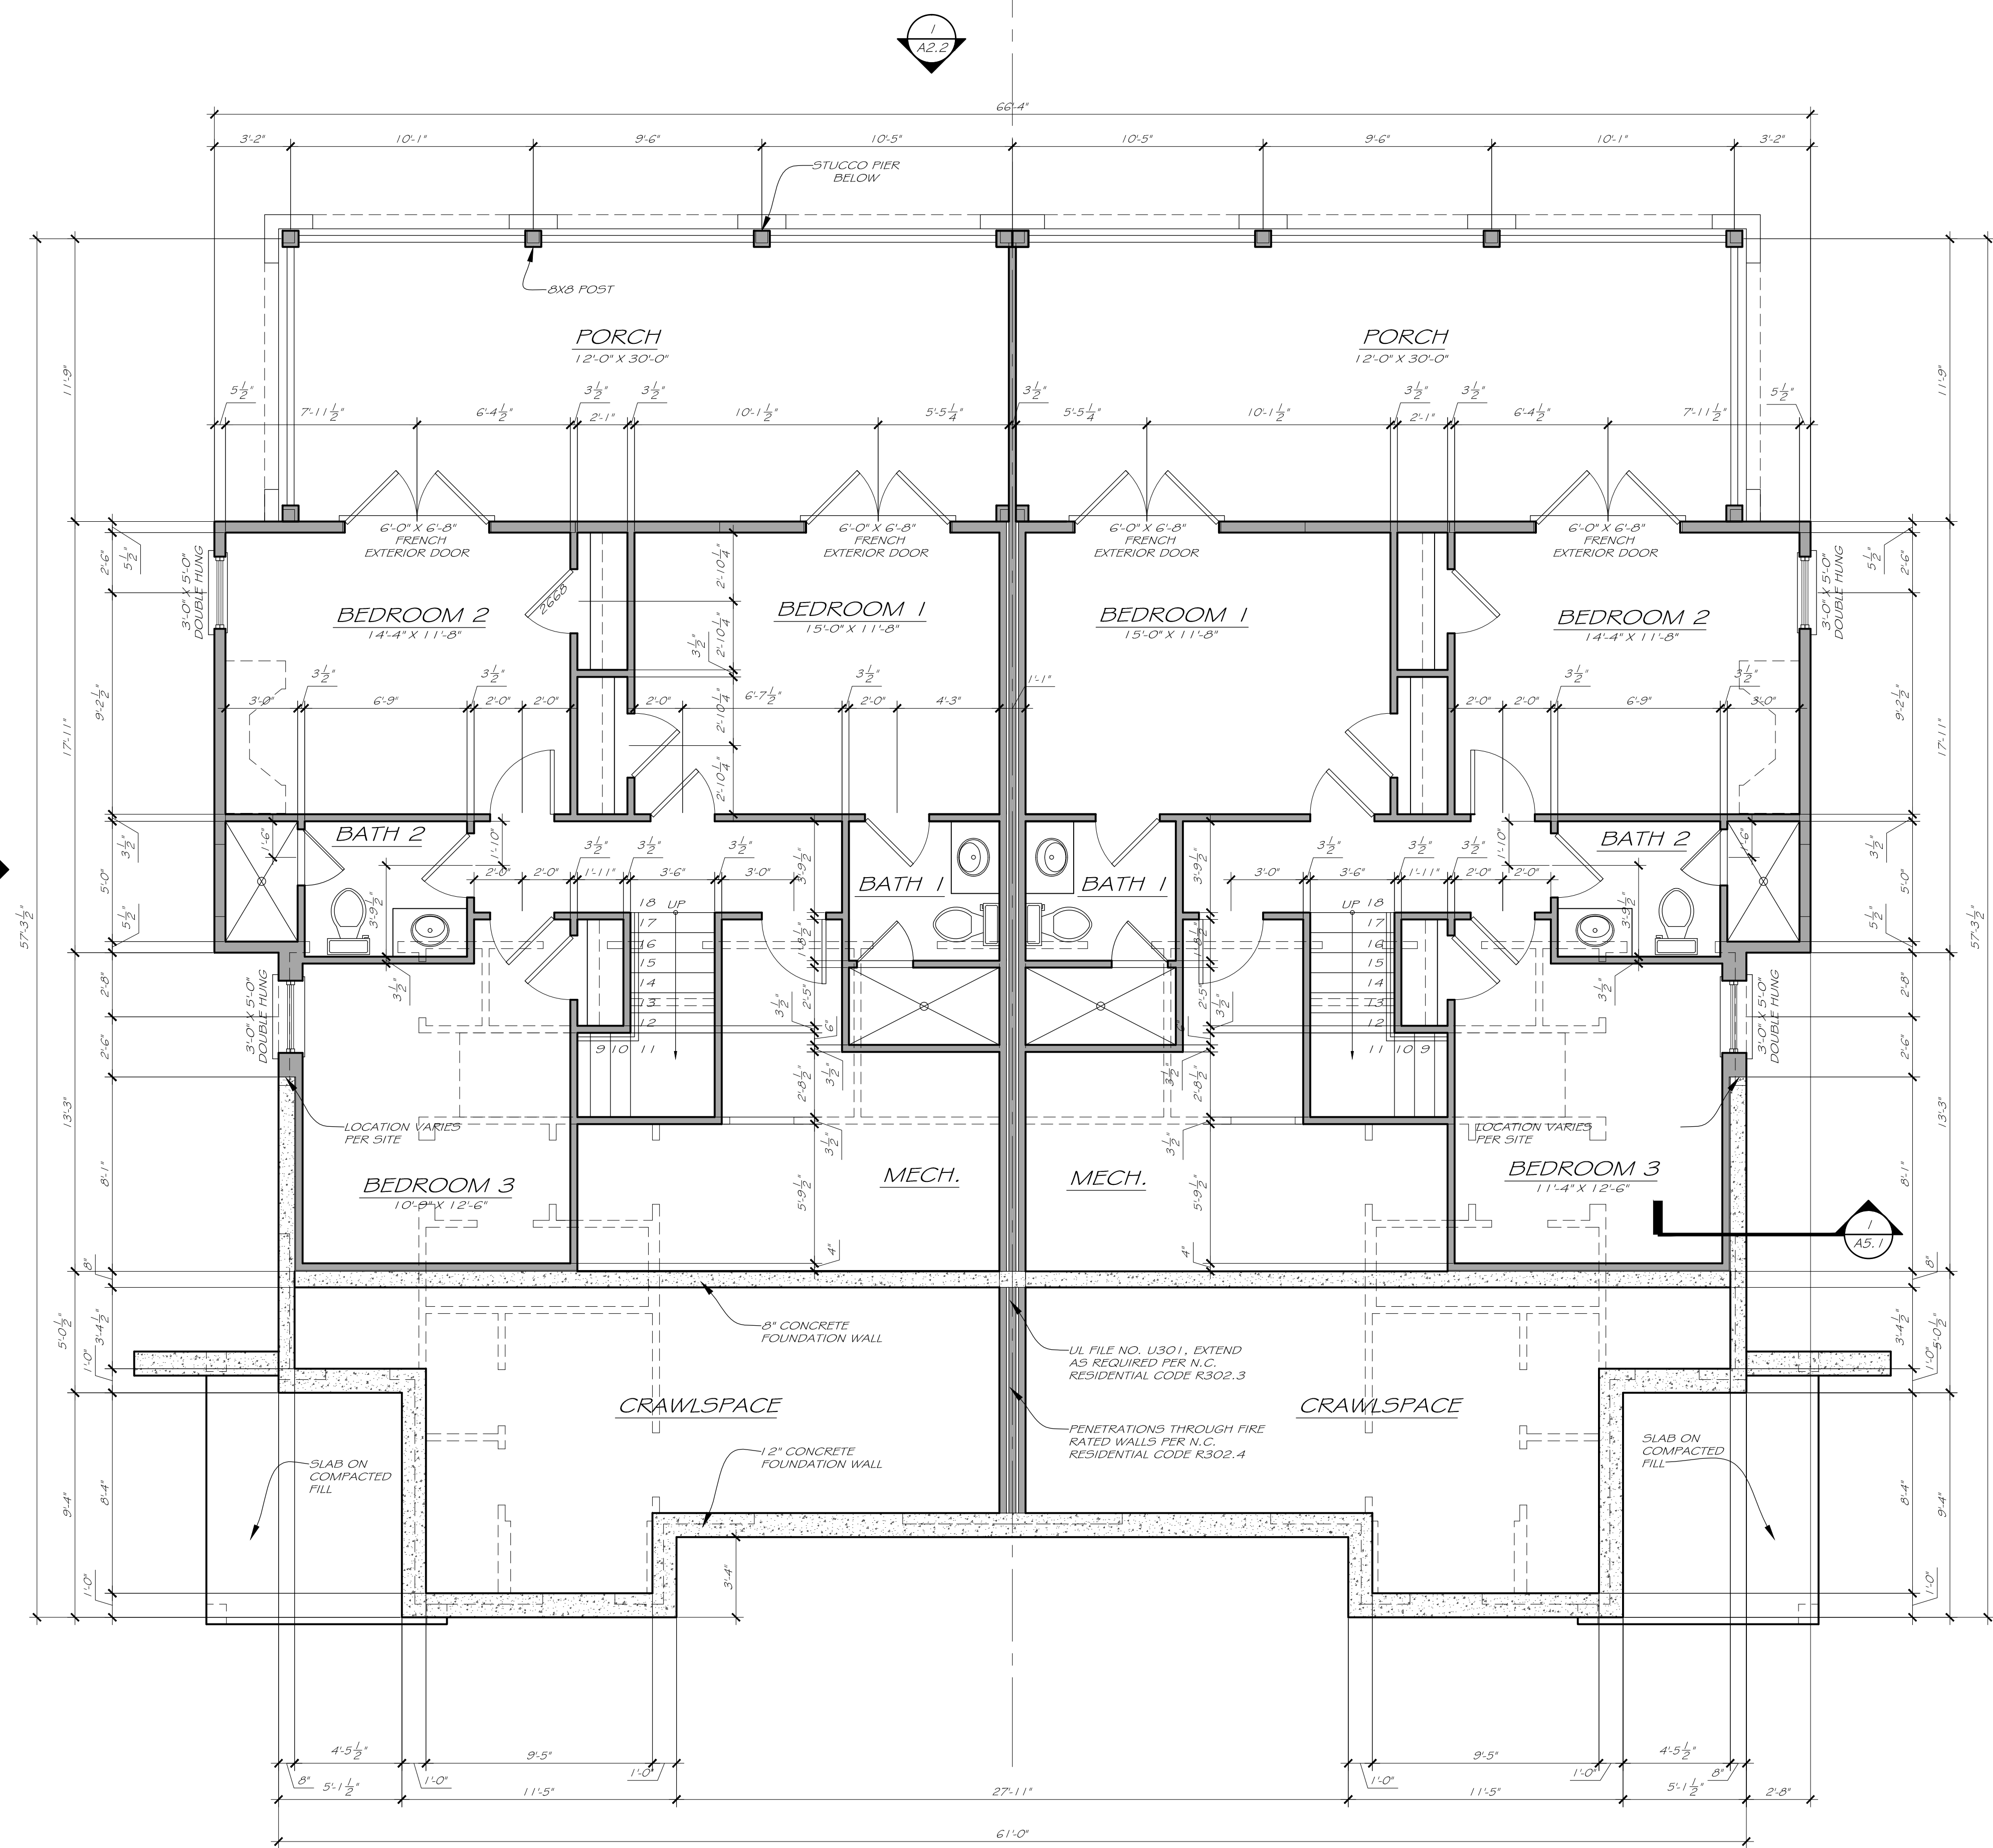

1 TERRACE LEVEL PLAN
Scale: 1/4" = 1'-0"

SADDLENOTCH VILLAS
AT BEAR LAKE RESERVE

Print Record

22 JAN 2015	CLIENT REVIEW
12 FEB 2015	PRICING SET
26 FEB 2015	REVIEW SET
14 MAY 2015	CLIENT REVIEW
26 MAY 2015	FINAL DRAWINGS

Revisions

30 MAR 2015	REVISIONS (17 MAR 2015)
-------------	-------------------------

Date: 22 JAN 2015
Project #: 1503

Half-Size Plot

TERRACE LEVEL PLAN

A1.1

Released for Construction
Not Released for Construction