



Cityscape Dubai 2016

'The Piers', Muscat , Oman

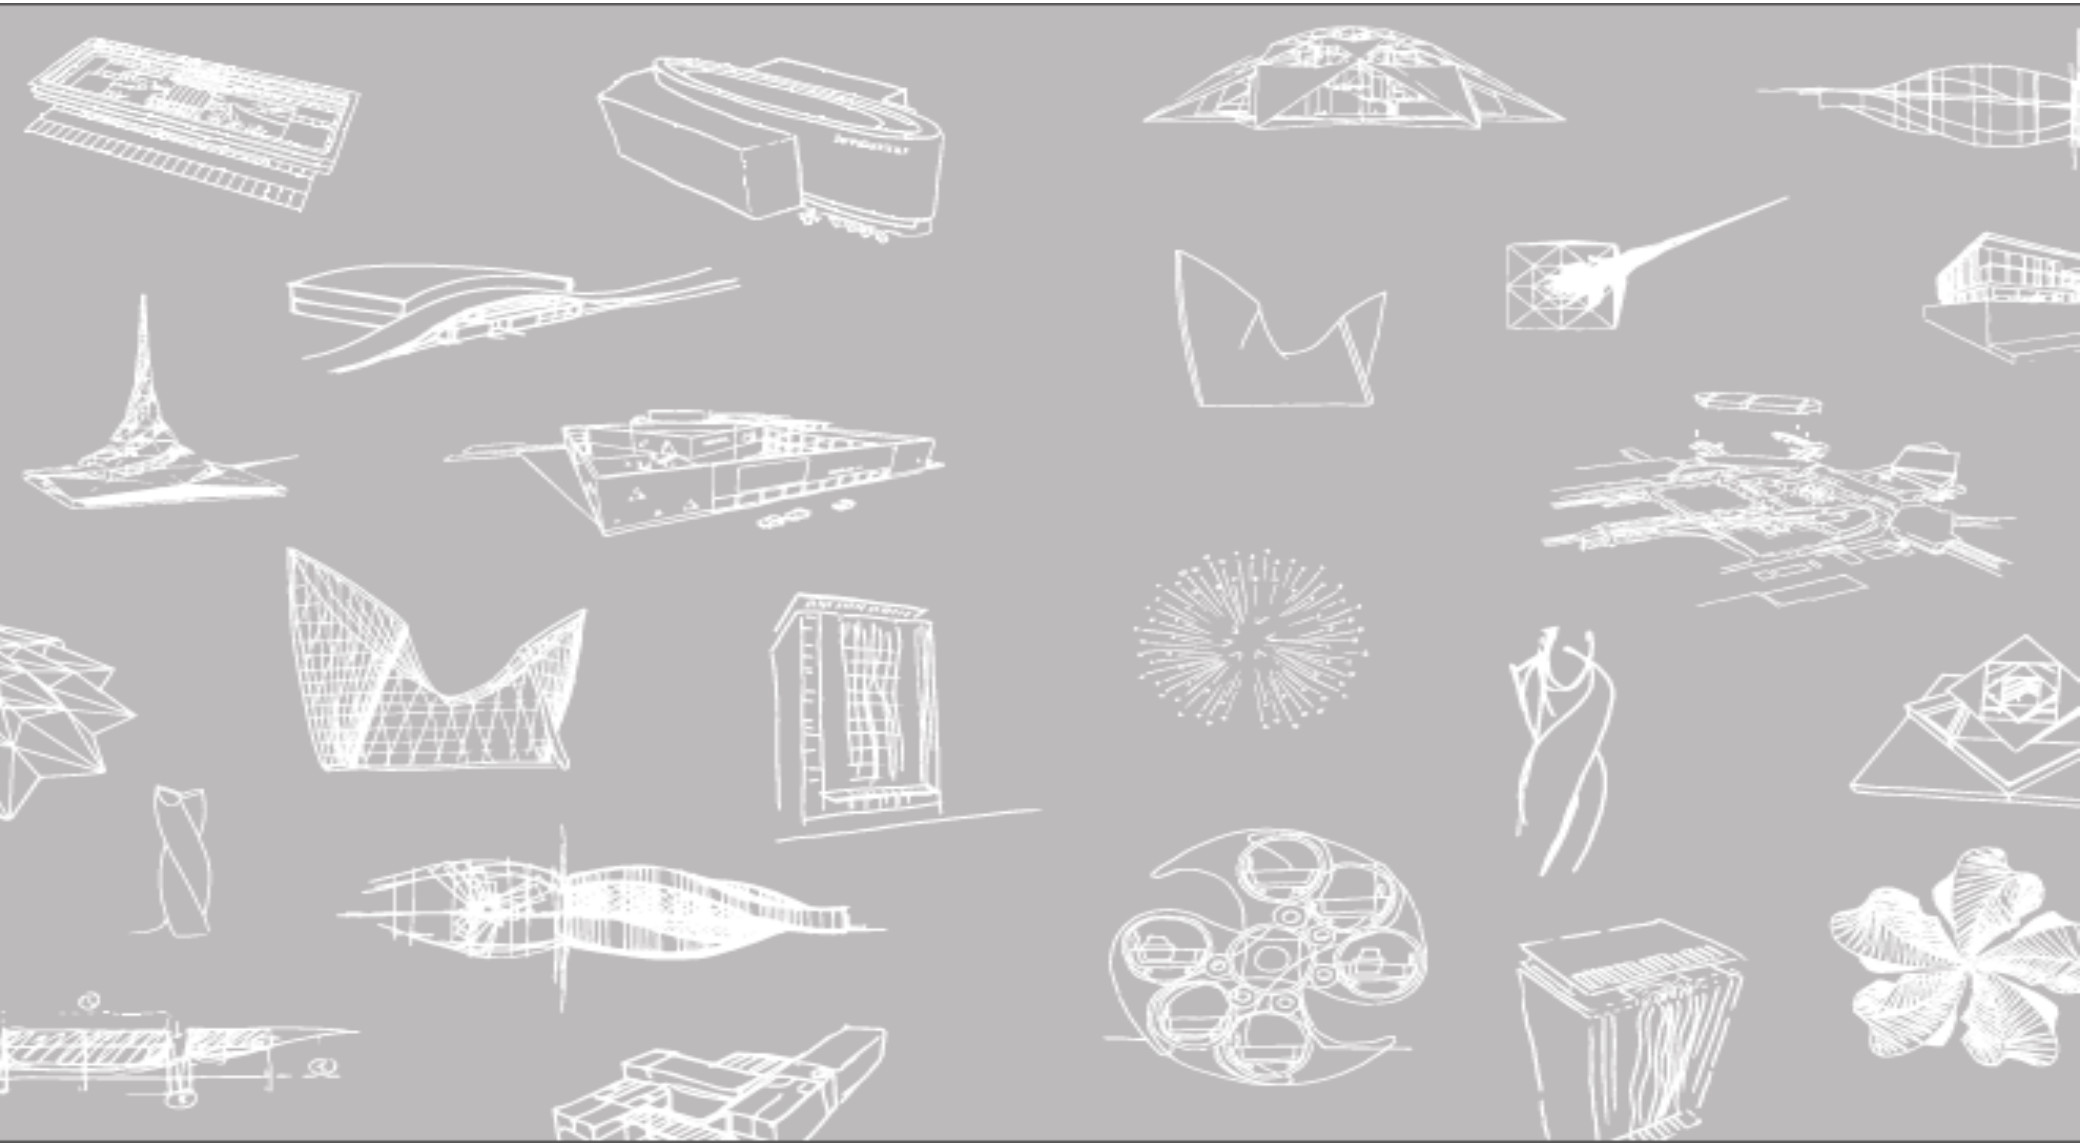

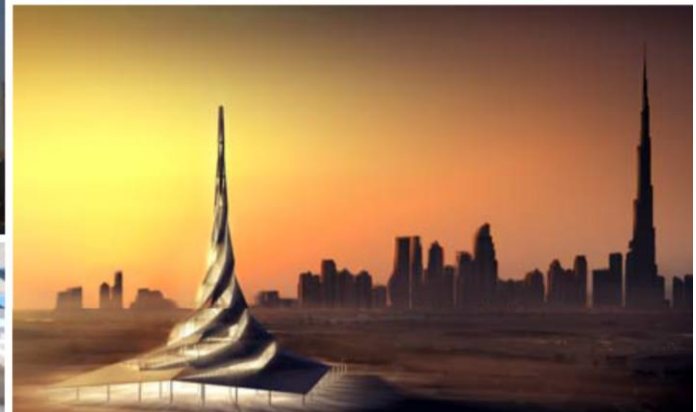

kettle
collective


The Wave
MUSCAT

The Piers at The Wave Muscat, Oman



Brief

The Wave Muscat

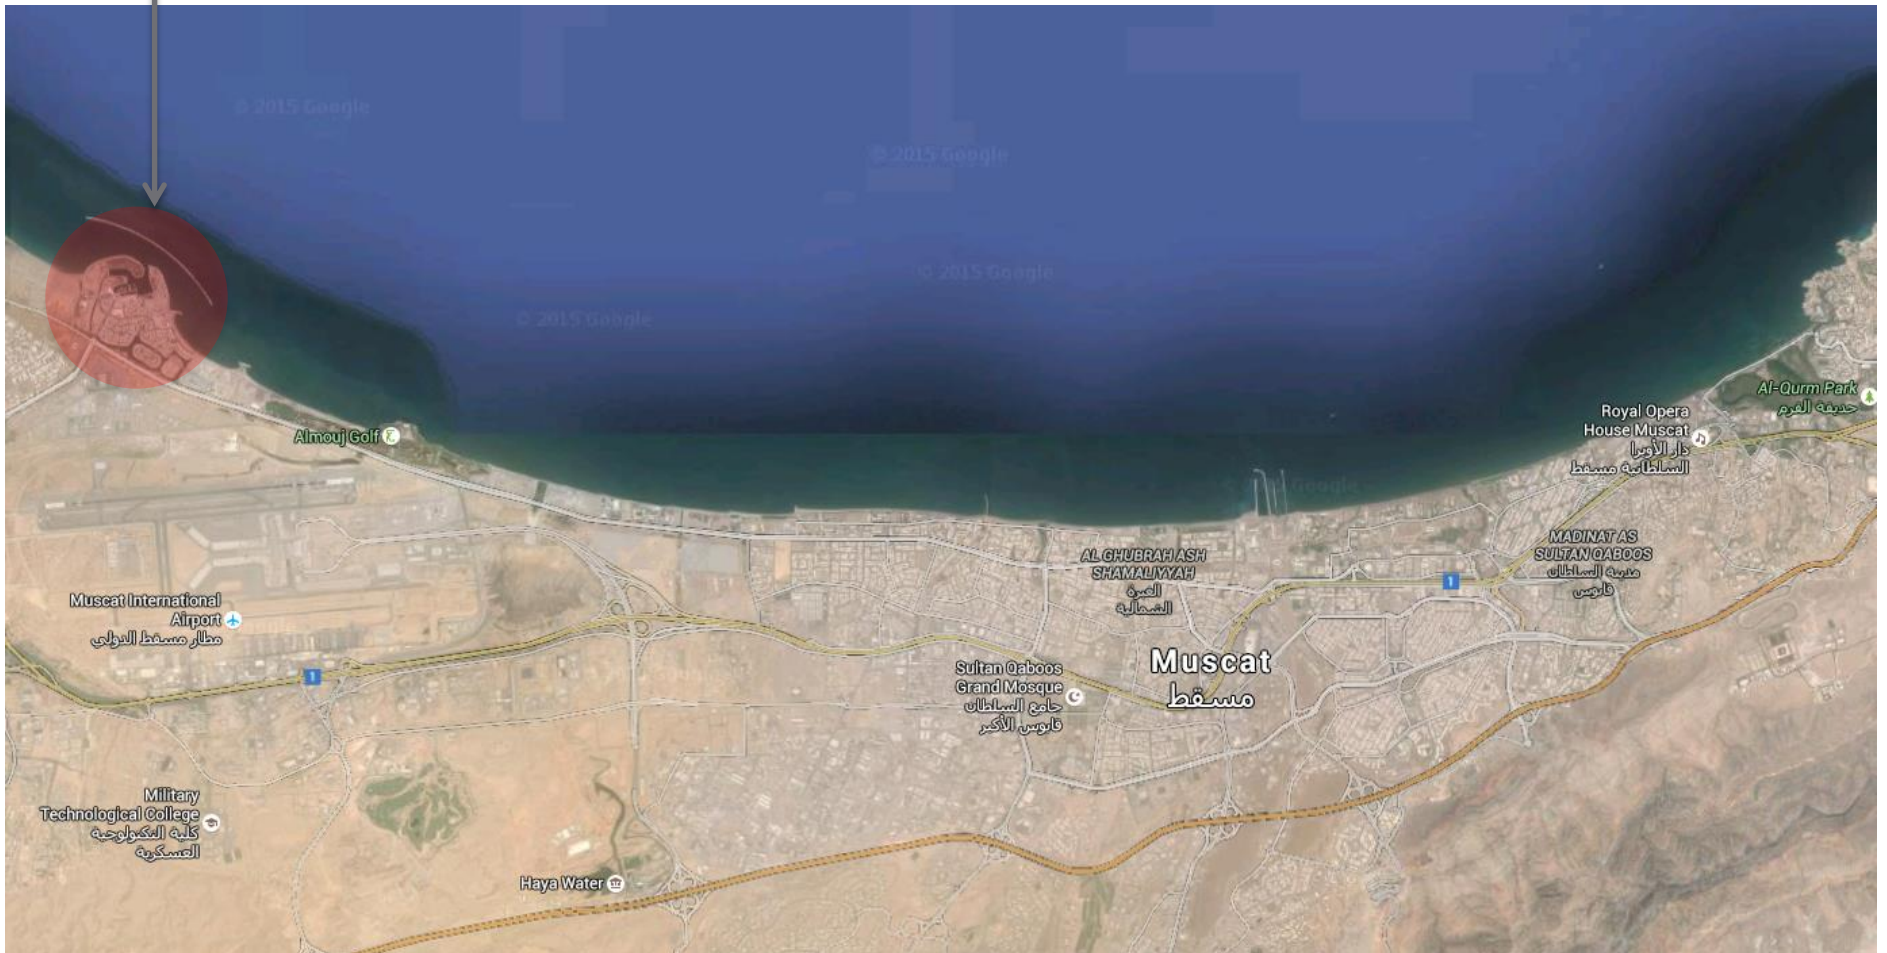








Architectural Inspiration

- Seacoast piers that stretch out into the water
- Terraced private areas that provide generous outdoor living areas
- Inspiration from coastal architectural forms

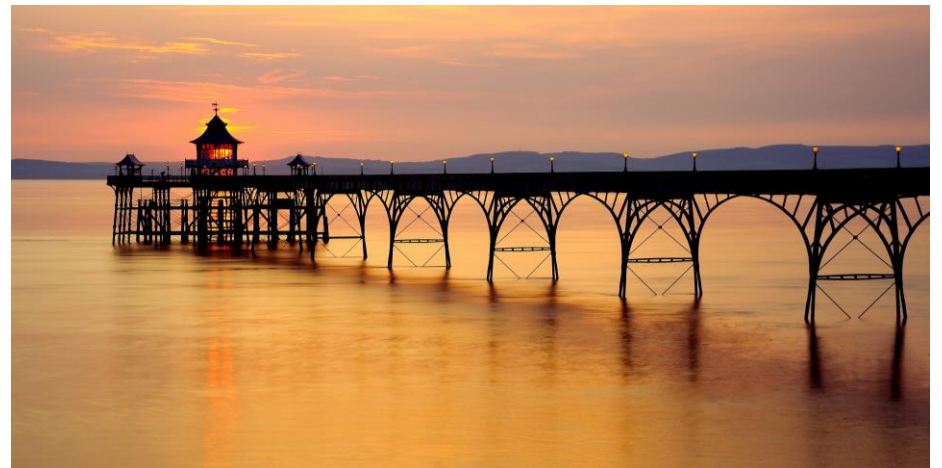




Massing: Footprint

- Key
- Amenities
 - Cores
 - Accommodation




Massing: Amenities

- Key
- Amenities
 - Cores
 - Accommodation

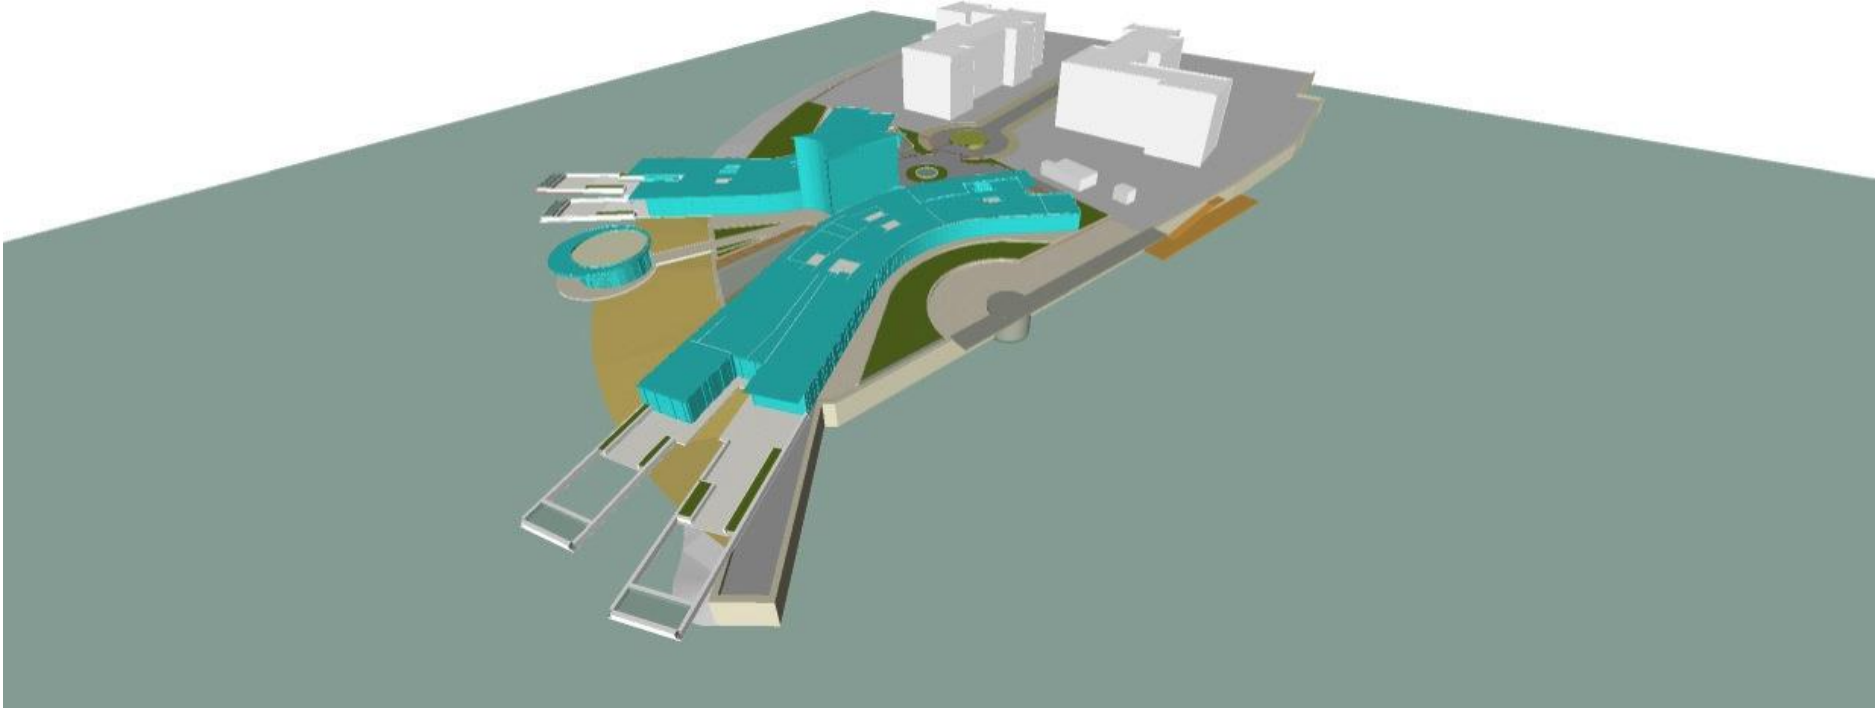

Massing: Cores

- Key
- Amenities
 - Cores
 - Accommodation

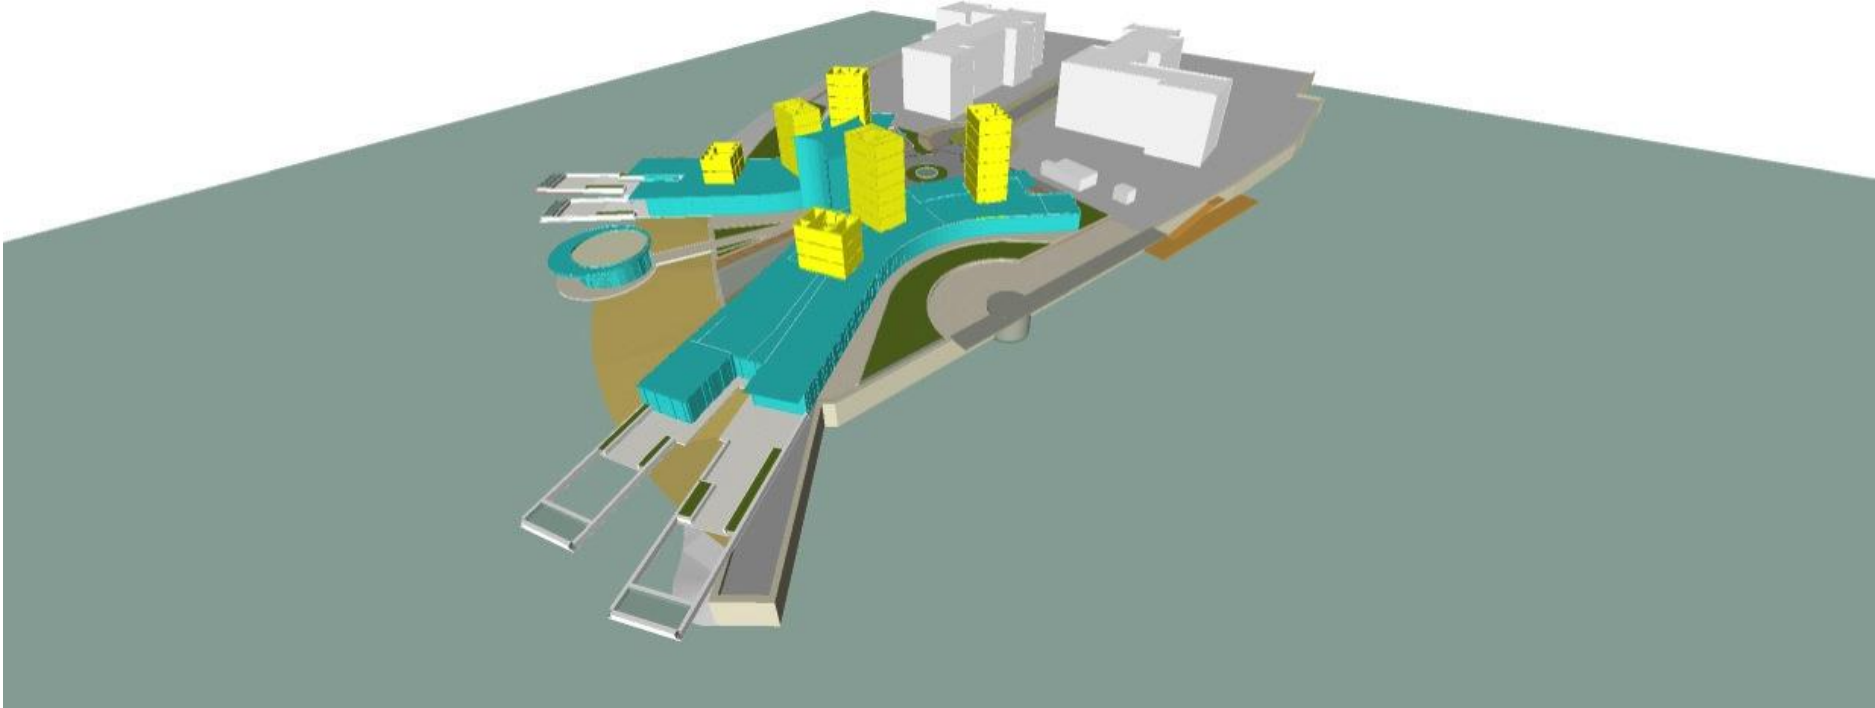


Massing: Residential


Key

■ Amenities

■ Cores

■ Accommodation

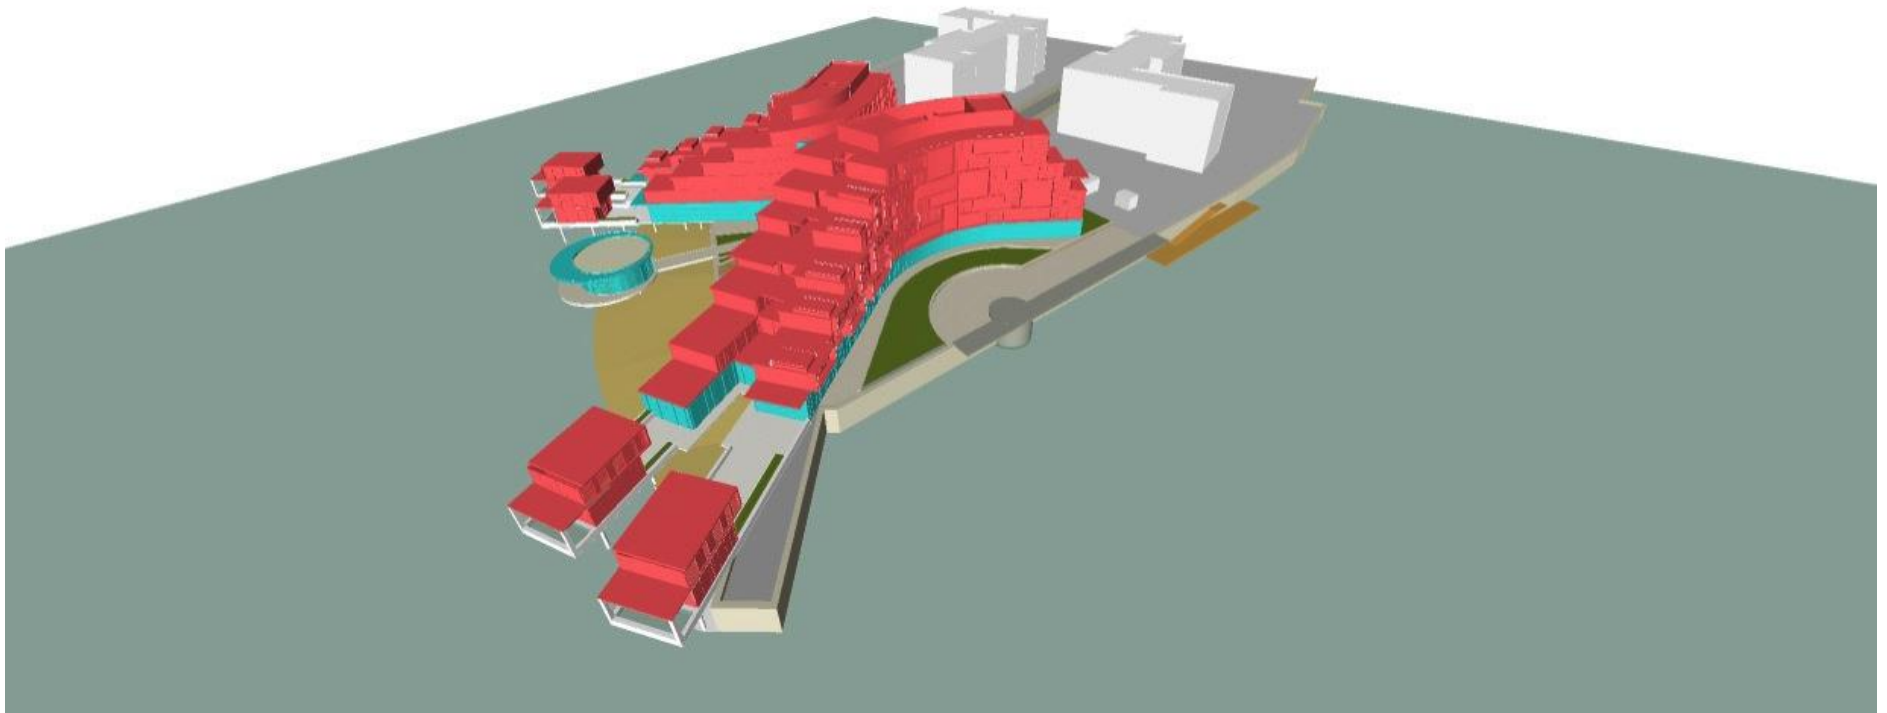

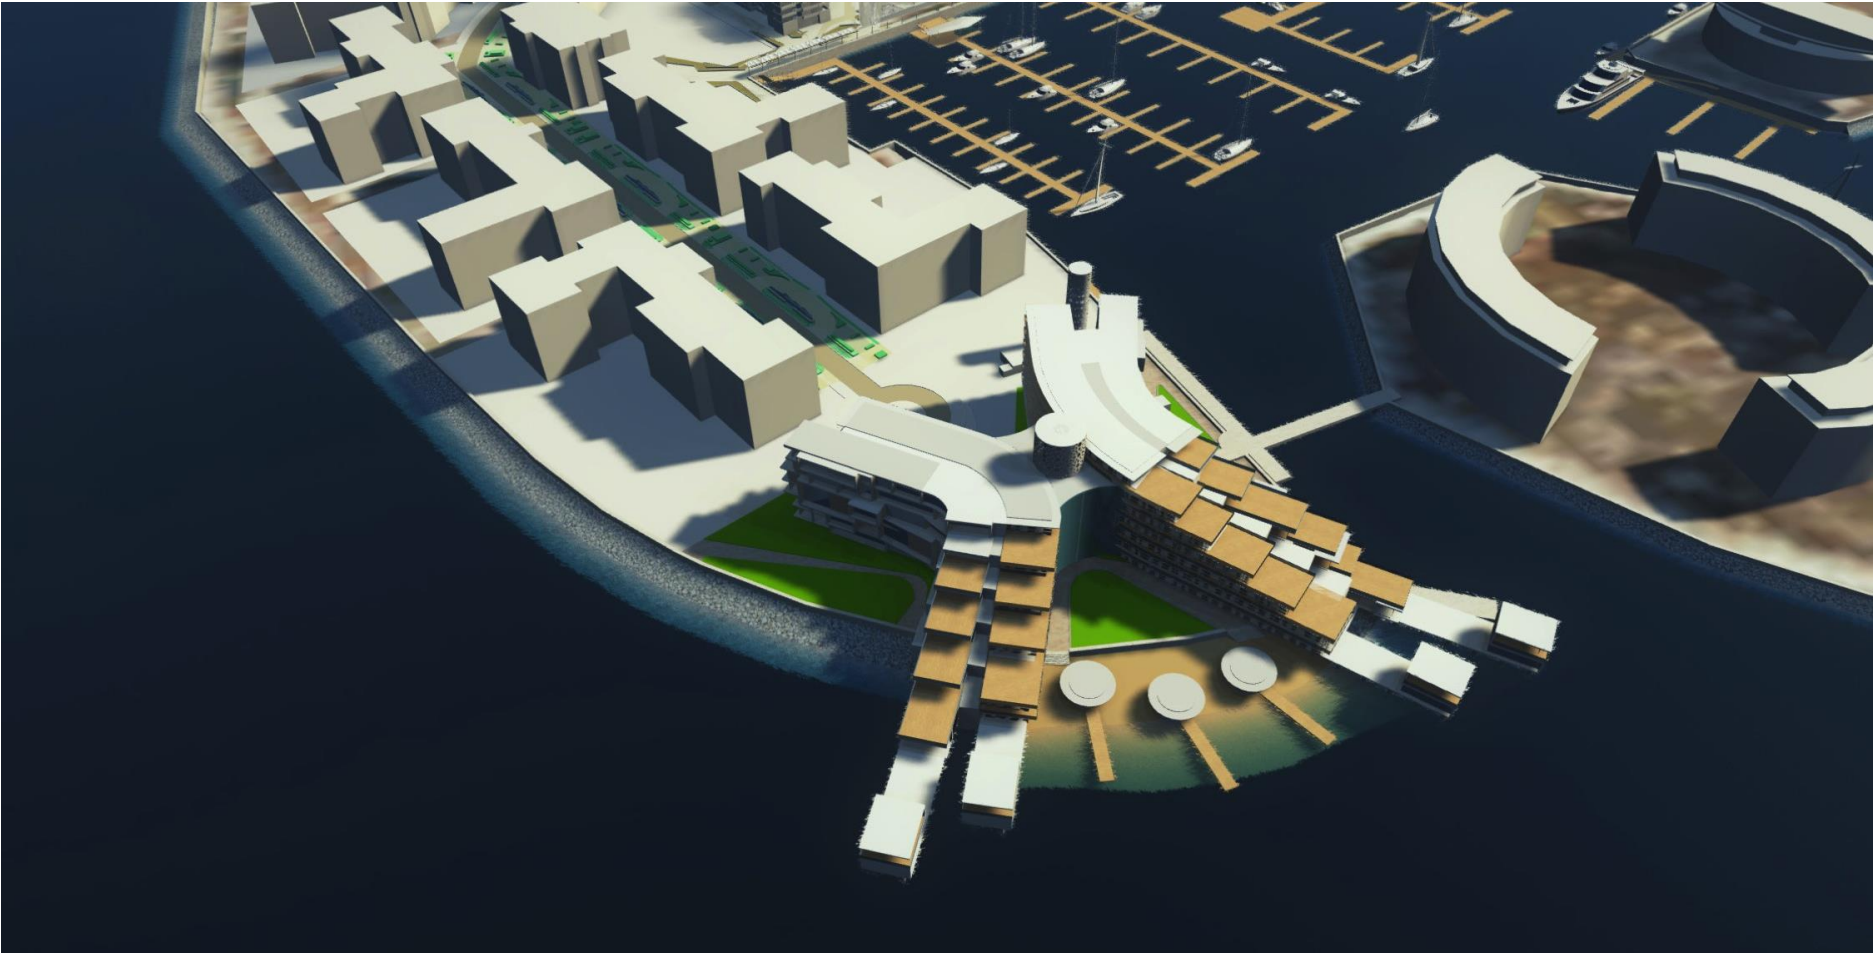












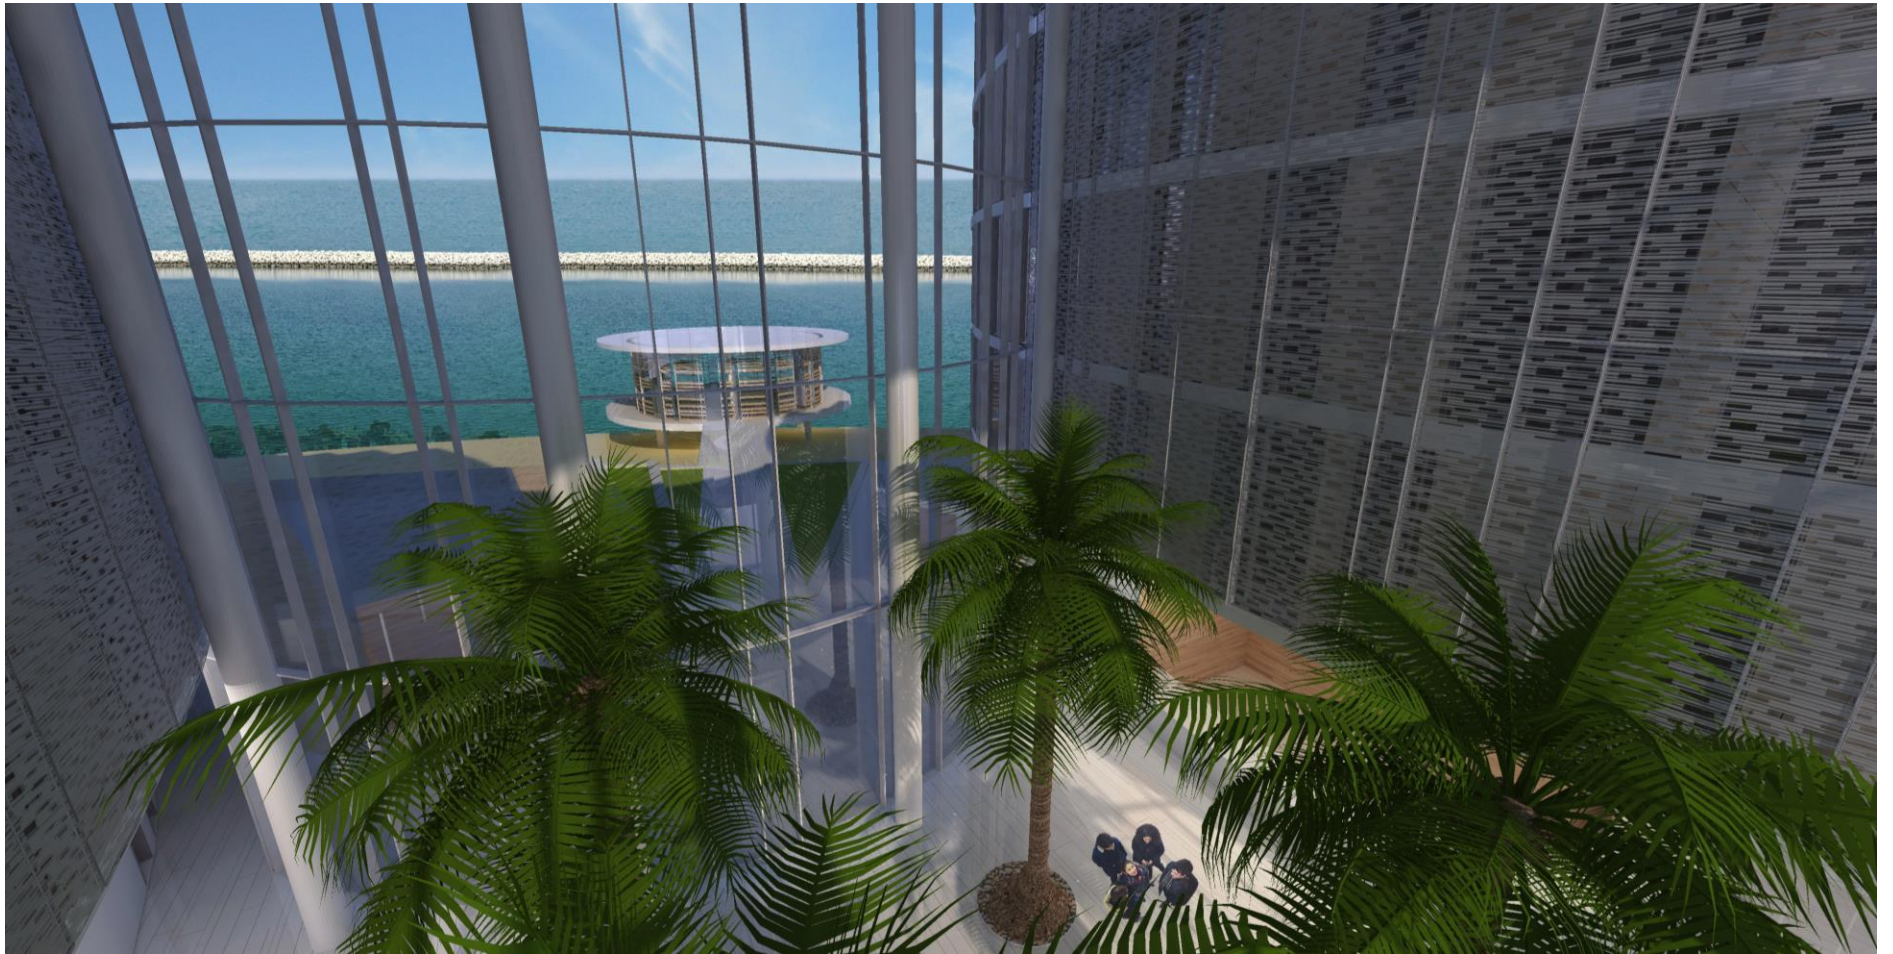

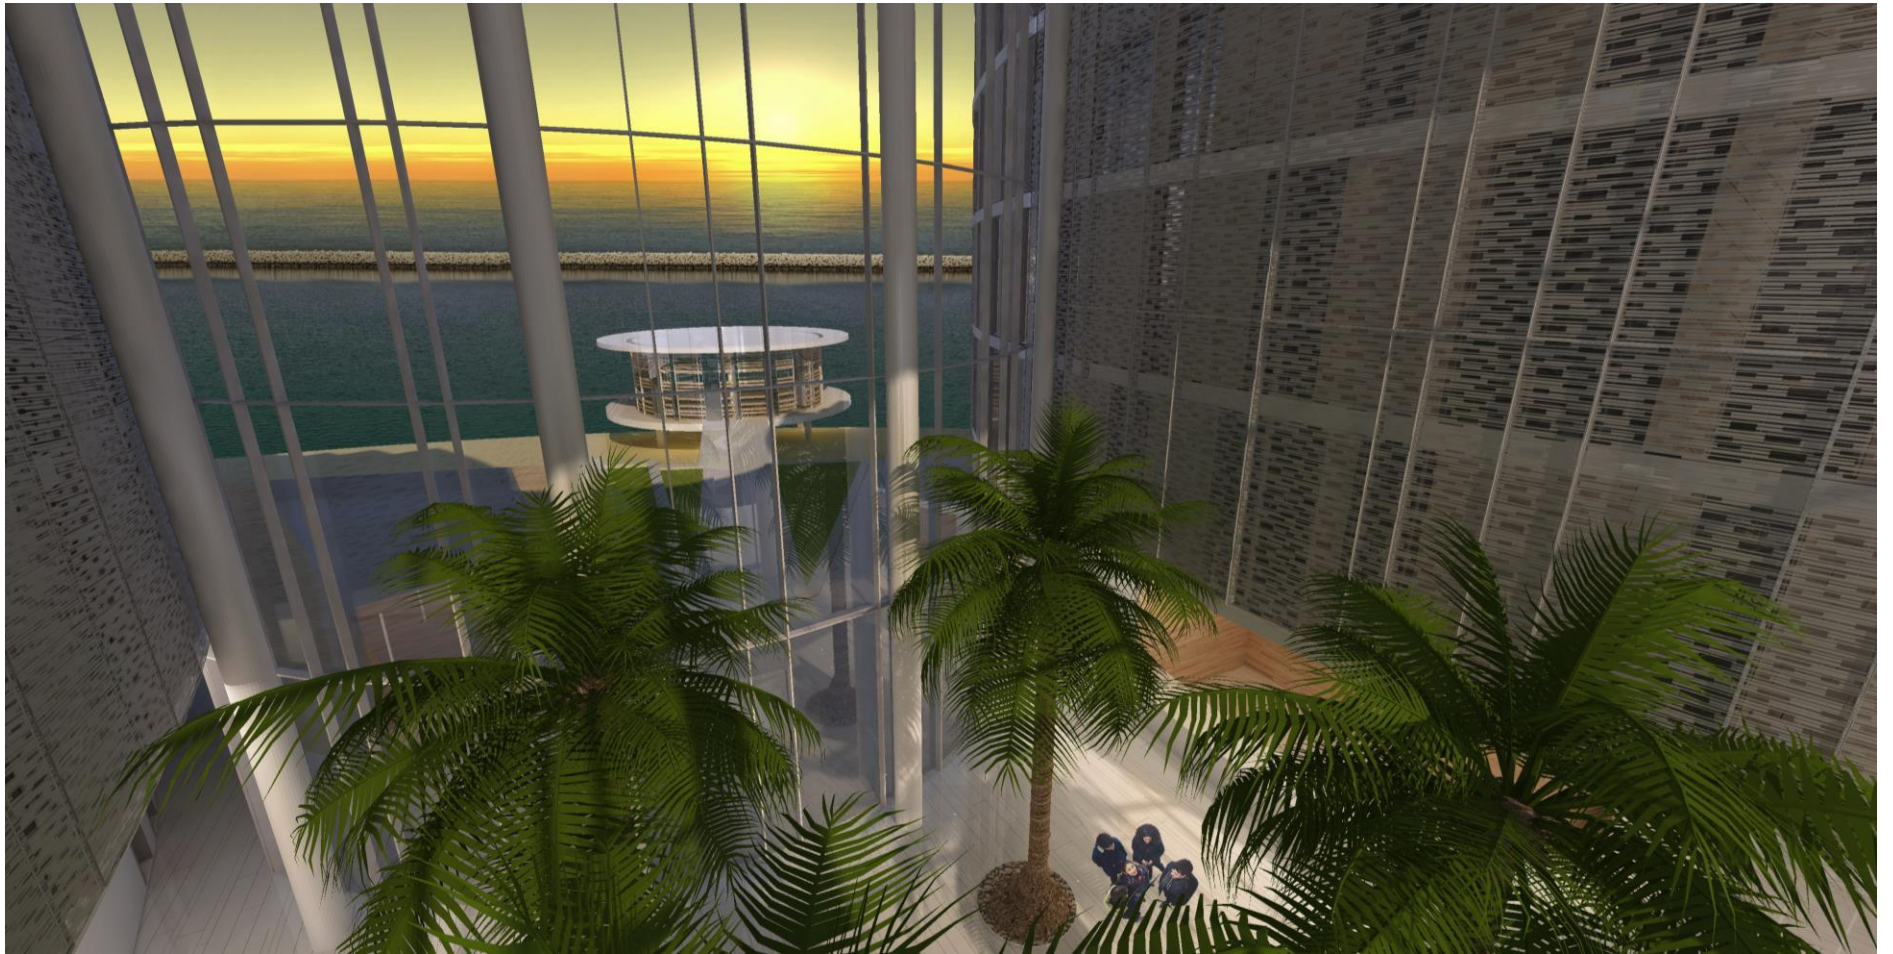



Lighthouse and dive centre: Night view

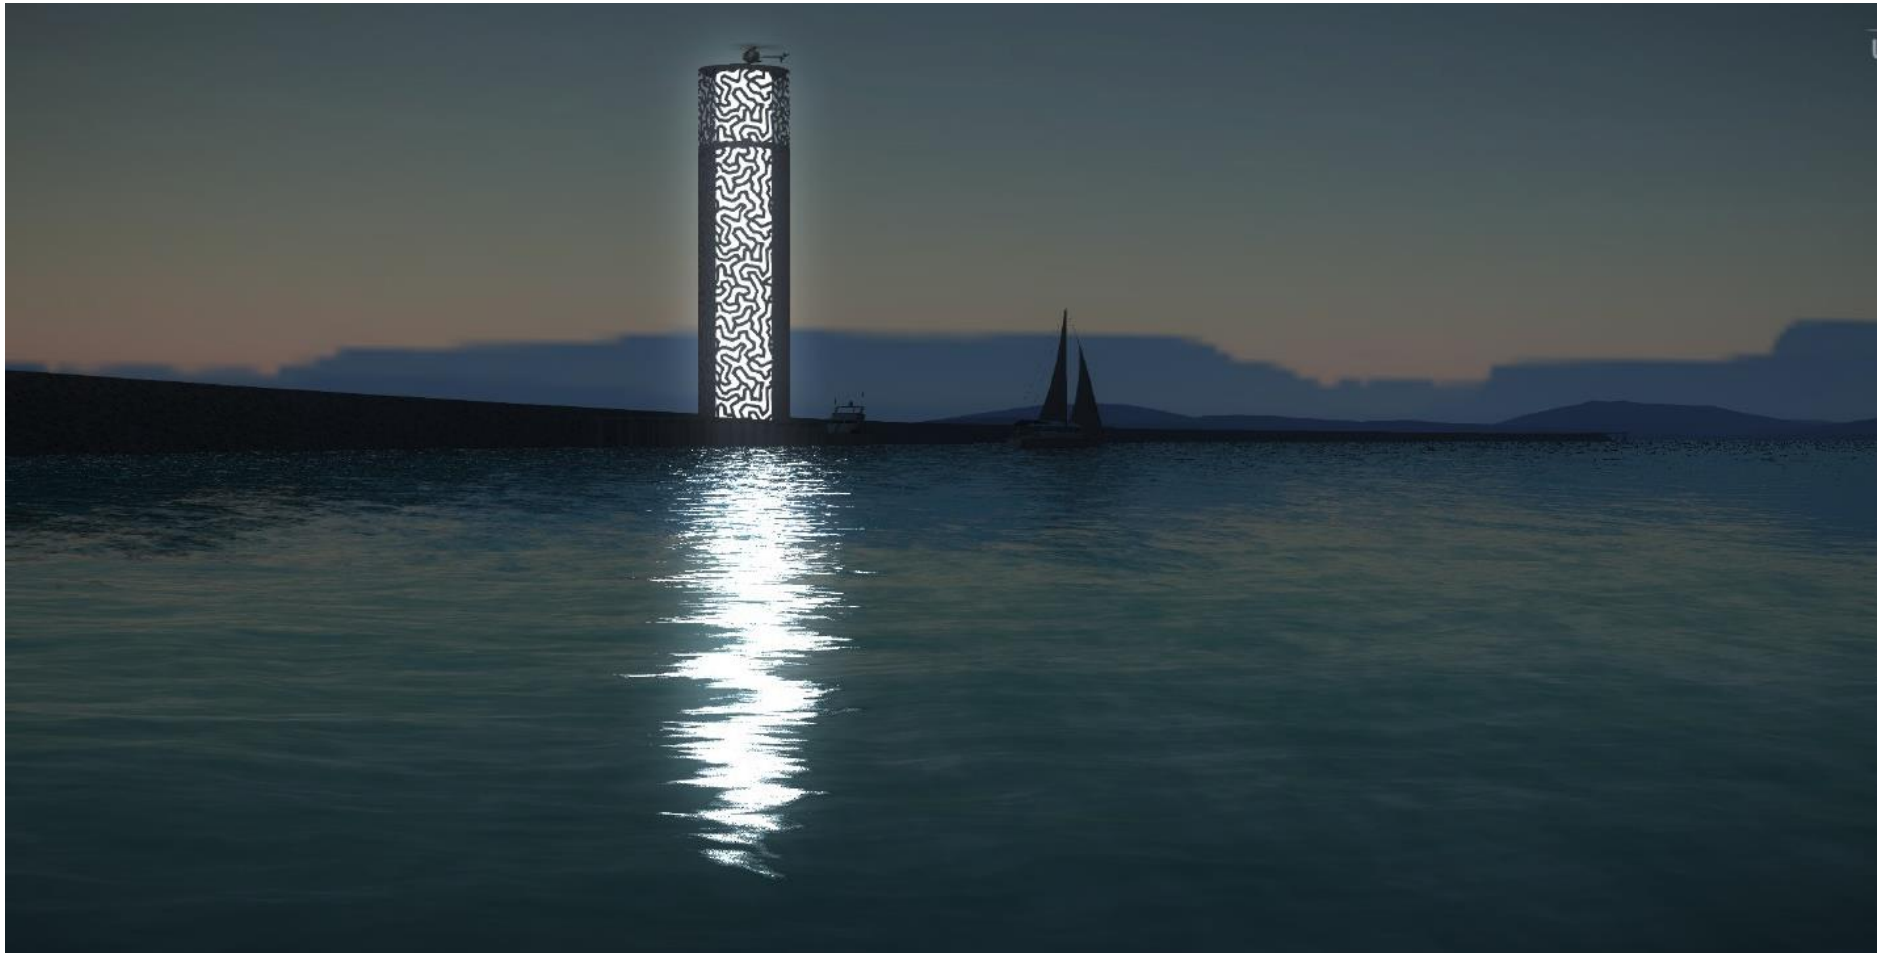











Axonometric View



4 Bed with Crows Nest



Axonometric View




Section








Axonometric View - Entry

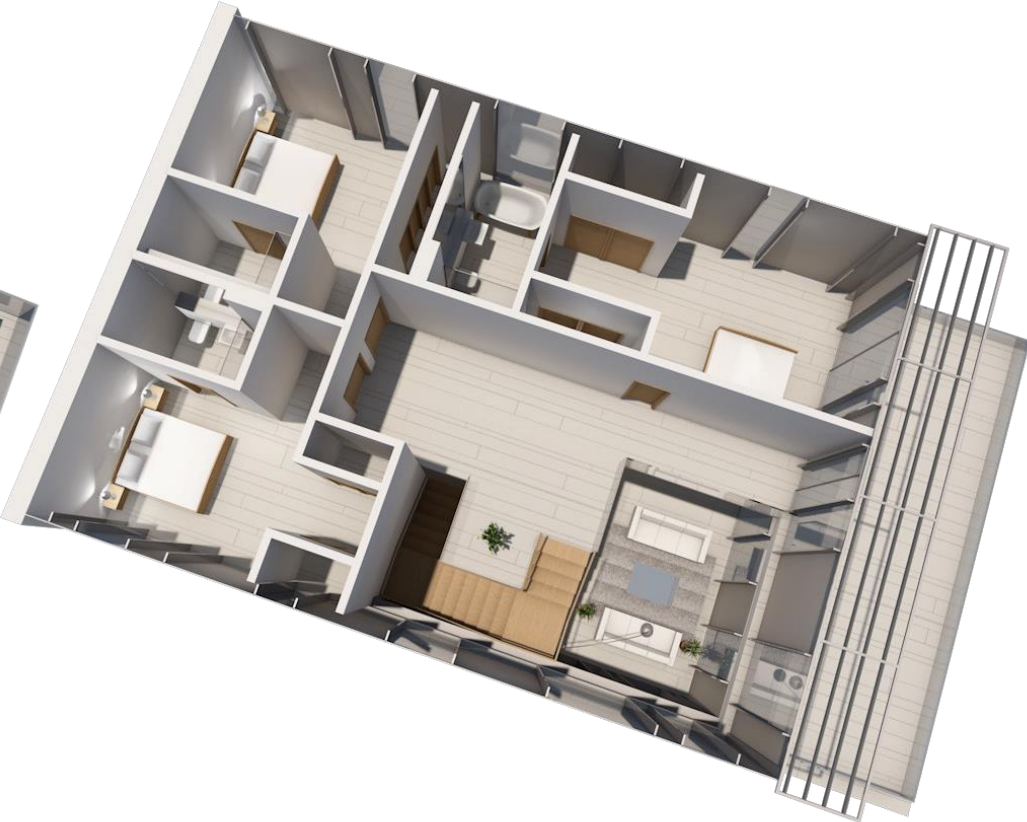


Axonometric View - Level 1

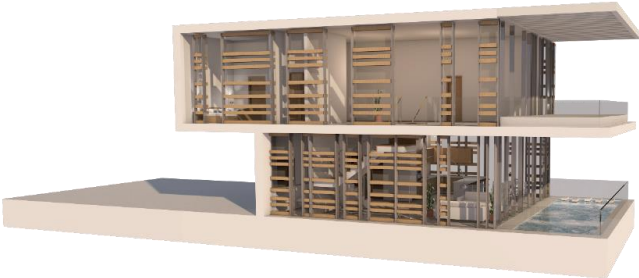

Section






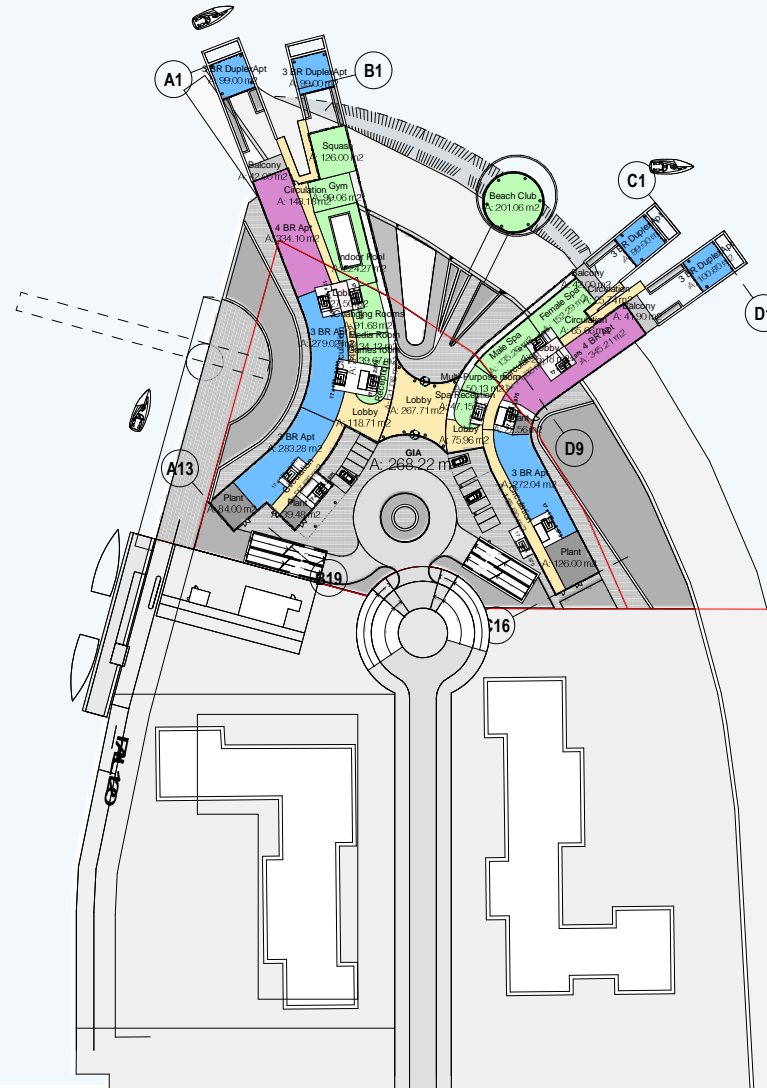

S

Site Plan

1:1000

 

Project Status			
CONCEPT			
Project Title			
The Wave H05 - Option B "The Piers"			
Drawing Name			
Site Information			
Site Plan			
Drawing No.			
1664b A-PP_05-10			
Scale @ A2	Issue Date	Issue No.	Revision
As Shown	19/05/2015		
kettle collective			90a George Street Edinburgh EH2 3DF T: +44 (0)131 225 6269 E: mail@kettle.co




S-03



Project Status	CONCEPT		
Project Title	The Wave H05 - Option B "The Piers"		
Drawing Name	General Arrangement Plans Basement Plan		
Drawing No.	1664b A-PP_09-19		
Scale @ A2	Issue Date	Issue No.	Revision
As Shown	20/05/2015		
kettle collective		90a George Street Edinburgh EH2 3DF T: +44 (0)131 225 6289 E: mail@kettle.co	

S-03

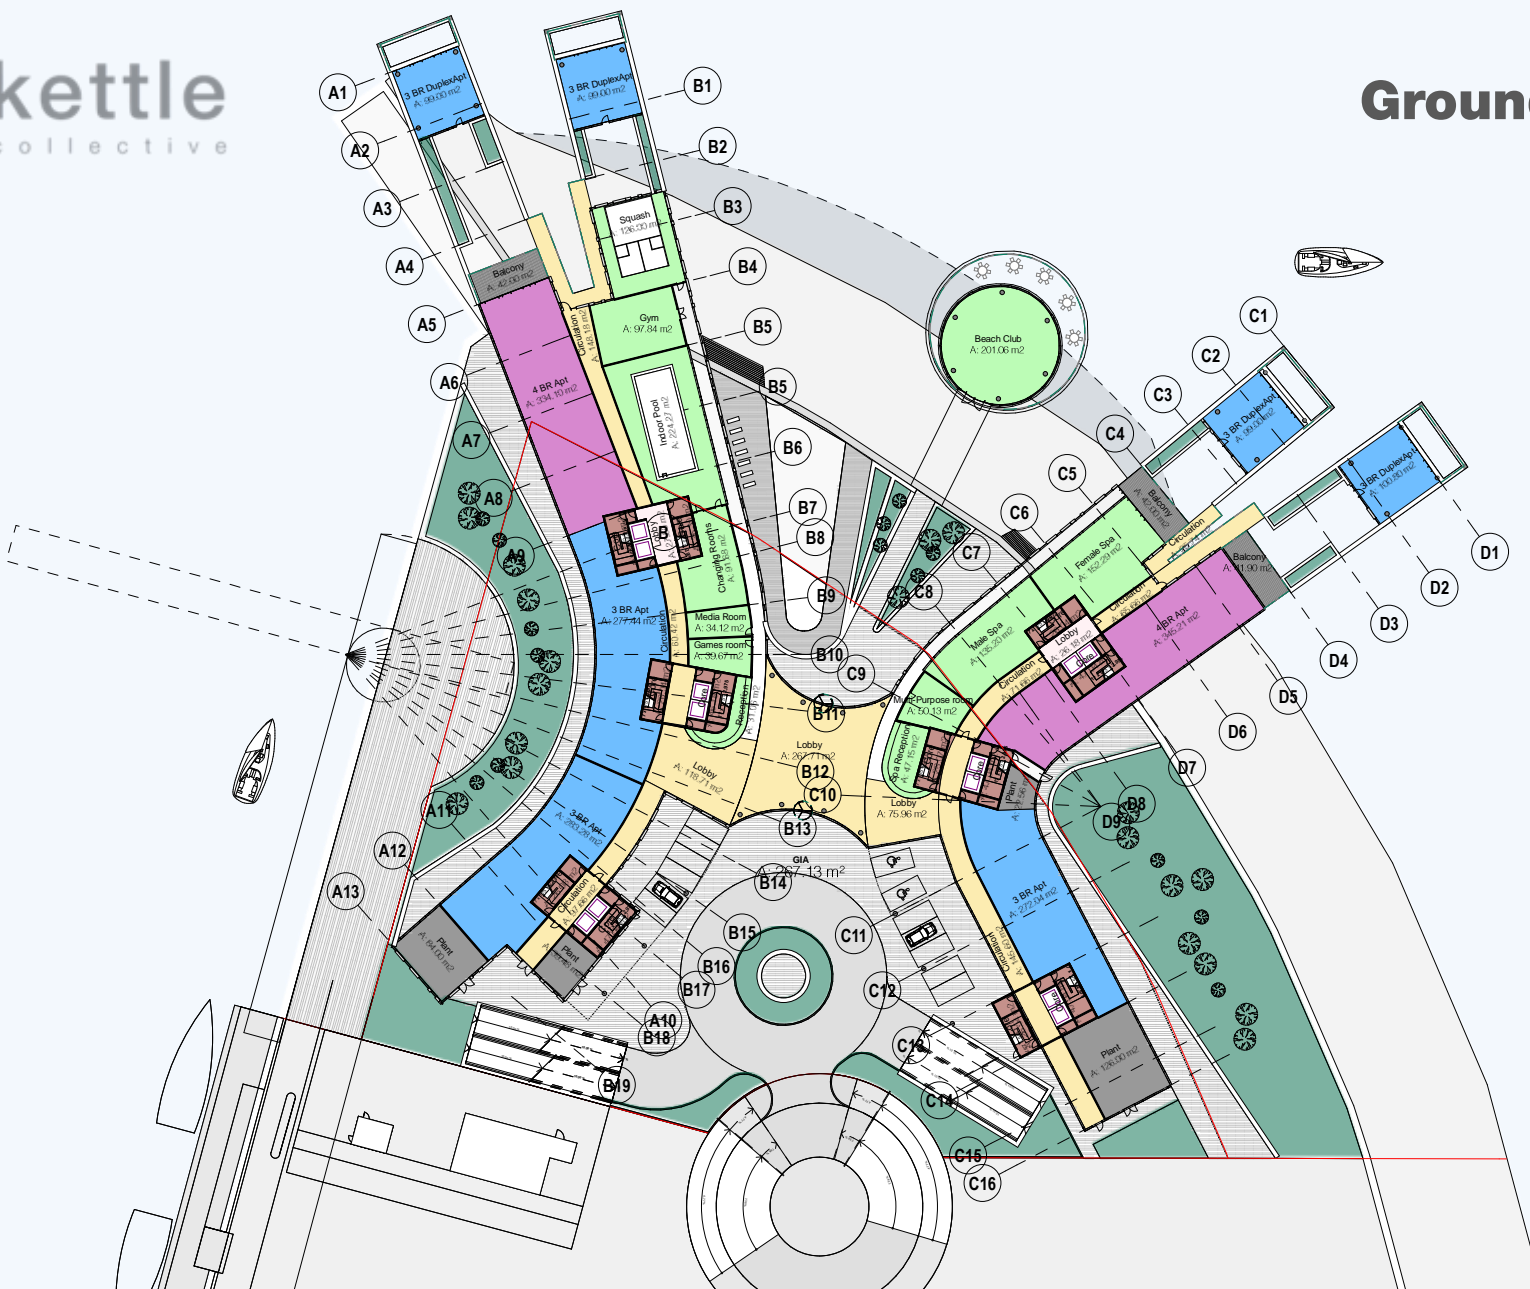

0.

Ground Floor

1:500



Project Status	CONCEPT		
Project Title	The Wave H05 - Option B "The Piers"		
Drawing Name	General Arrangement Plans Ground Floor Plan		
Drawing No.	1664b A-PP_10-11		
Scale @ A2	Issue Date	Issue No.	Revision
As Shown	20/05/2015		
kettle collective		90a George Street Edinburgh EH2 3JF T: +44 (0)131 225 6269 E: mail@kettle.co	



1.

Level 1

1:500



Project Status			
CONCEPT			
Project Title			
The Wave H05 - Option B "The Piers"			
Drawing Name			
General Arrangement Plans First Floor Plan			
Drawing No.			
1664b A-PP_10-12			
Scale @ A2	Issue Date	Issue No.	Revision
As Shown	20/05/2015		
kettle collective			90a George Street Edinburgh EH2 3DF T: +44 (0)131 225 6289 E: mail@kettle.co

S-03




Project Status			
CONCEPT			
Project Title			
The Wave H05 - Option B "The Piers"			
Drawing Name			
General Arrangement Plans Level 2 Plan			
Drawing No.			
1664b A-PP_10-13			
Scale @ A2	Issue Date	Issue No.	Revision
As Shown	20/05/2015		
kettle collective			90a George Street Edinburgh EH2 3DF T: +44 (0)131 225 6289 E: mail@kettle.co



S-03



Project Status			
CONCEPT			
Project Title			
The Wave H05 - Option B "The Piers"			
Drawing Name			
General Arrangement Plans Level 3 Plan			
Drawing No.			
1664b A-PP_10-14			
Scale @ A2	Issue Date	Issue No.	Revision
As Shown	20/05/2015		
kettle collective			90a George Street Edinburgh EH2 3DF T: +44 (0)131 225 6289 E: mail@kettle.co

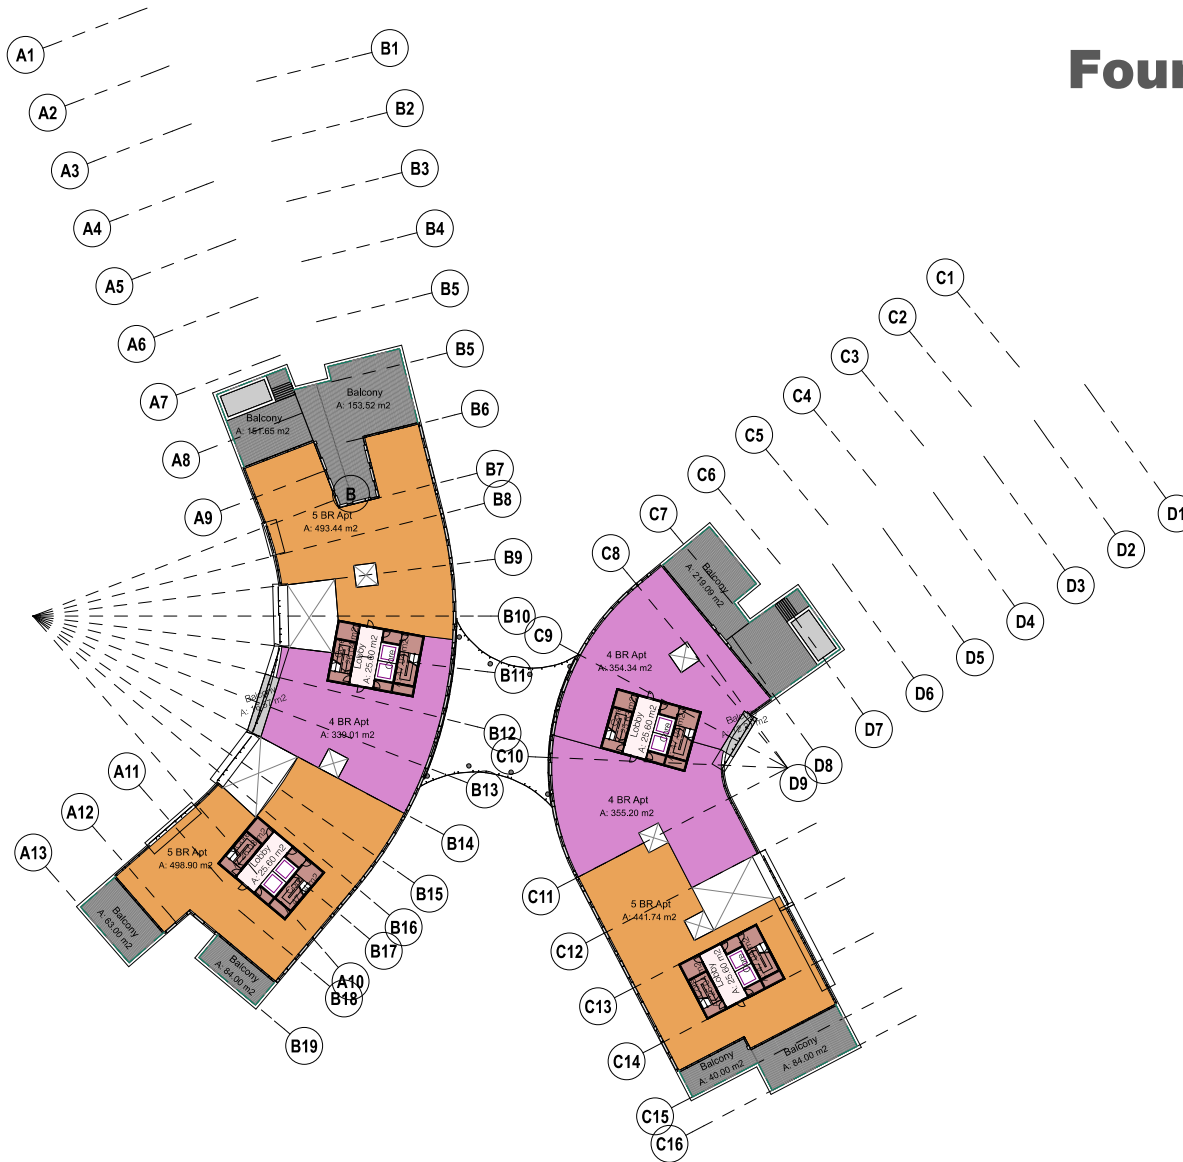


S-03




Project Status			
CONCEPT			
Project Title			
The Wave H05 - Option B "The Piers"			
Drawing Name			
General Arrangement Plans			
Level 4 Plan			
Drawing No.			
1664b A-PP_10-15			
Scale @ A2	Issue Date	Issue No.	Revision
As Shown	20/05/2015		
kettle collective			90a George Street Edinburgh EH2 3DF T: +44 (0)131 225 6269 E: mail@kettle.co

S-03

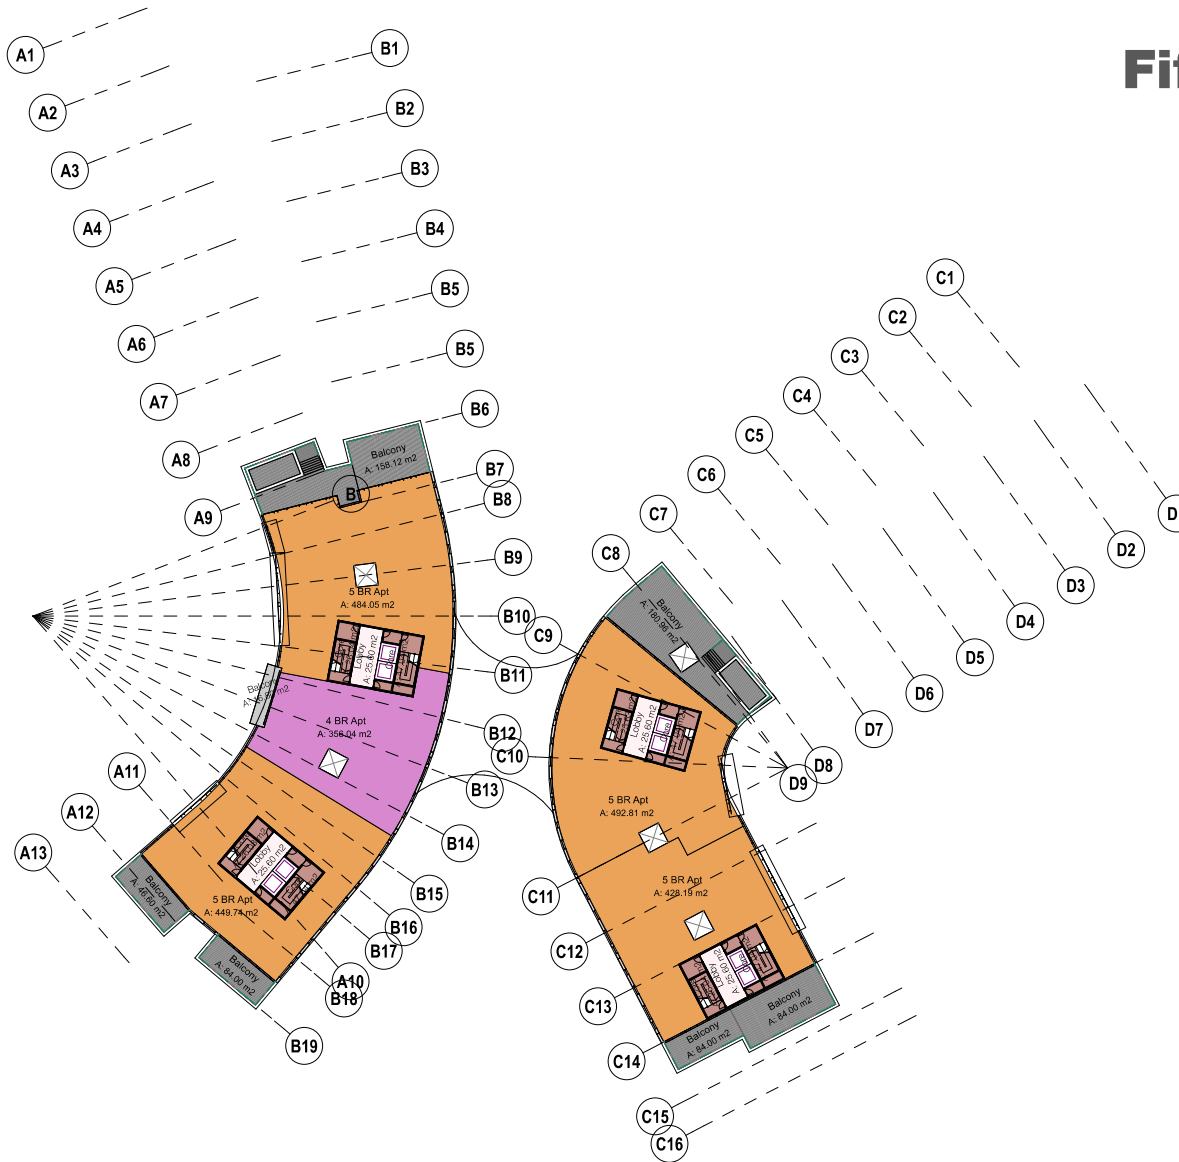

Project Status			
CONCEPT			
Project Title			
The Wave H05 - Option B "The Piers"			
Drawing Name			
General Arrangement Plans Level 5 Plan			
Drawing No.			
1664b A-PP_10-16			
Scale @ A2	Issue Date	Issue No.	Revision
As Shown	20/05/2015		
kettle collective			90a George Street Edinburgh EH2 3DF T: +44 (0)131 225 6289 E: mail@kettle.co

S-03

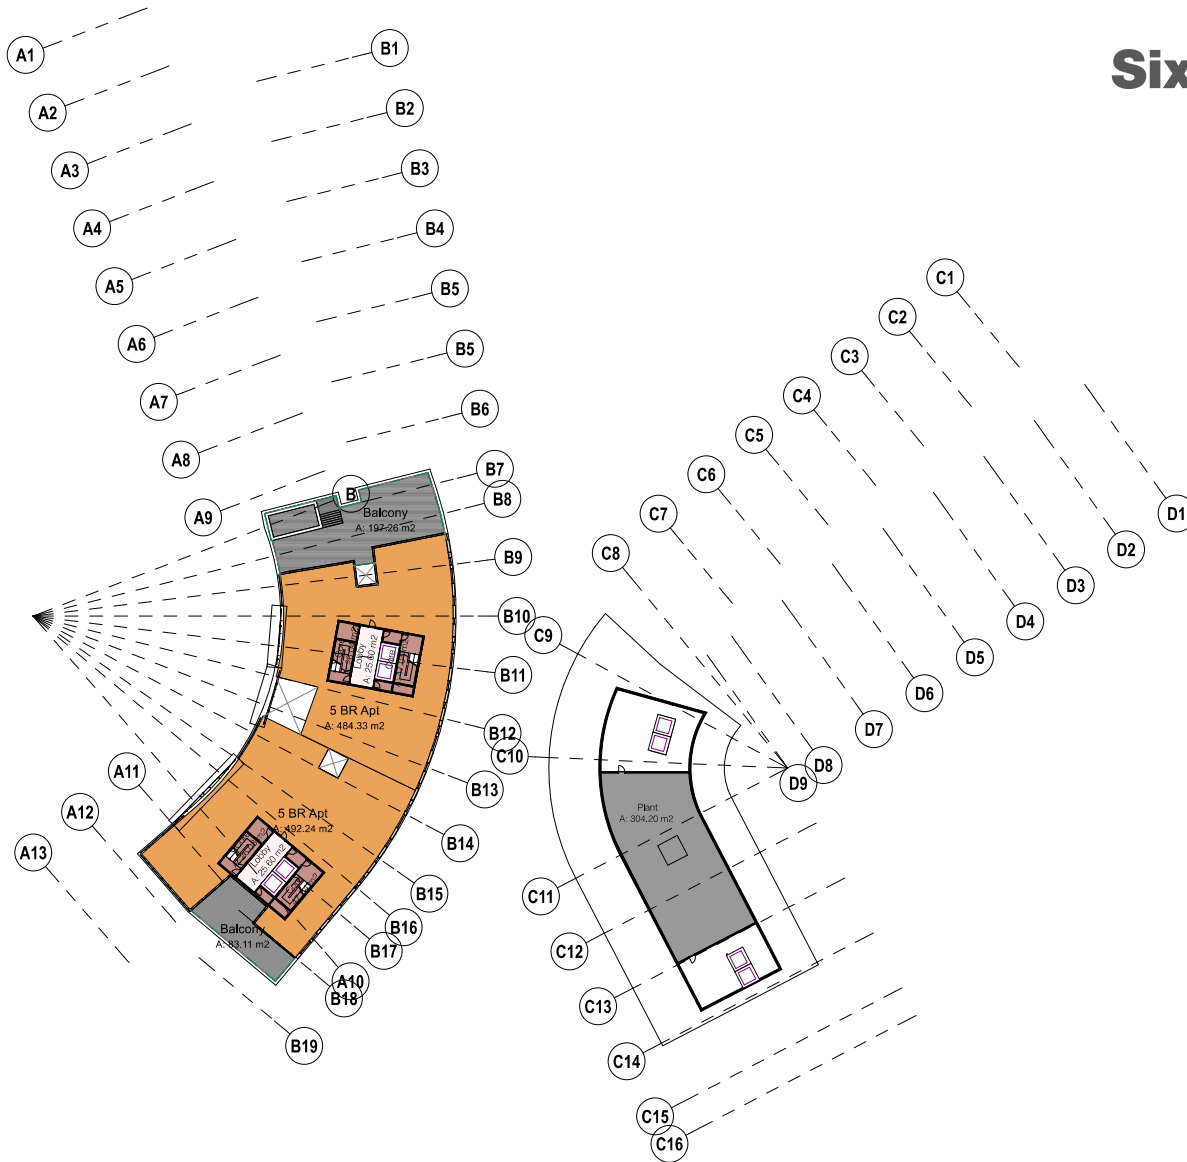

Project Status			
CONCEPT			
Project Title			
The Wave H05 - Option B "The Piers"			
Drawing Name			
General Arrangement Plans Level 6 Plan			
Drawing No.			
1664b A-PP_10-17			
Scale @ A2	Issue Date	Issue No.	Revision
As Shown	20/05/2015		
kettle collective			90a George Street Edinburgh EH2 3DF T: +44 (0)131 225 6269 E: mail@kettle.co