

City of Rockwall

Planning & Zoning Department
 385 S. Goliad Street
 Rockwall, Texas 75032
 (P): (972) 771-7745
 (W): www.rockwall.com

The City of Rockwall GIS maps are continually under development and therefore subject to change without notice. While we endeavor to provide timely and accurate information, we make no guarantees. The City of Rockwall makes no warranty, express or implied, including warranties of merchantability and fitness for a particular purpose. Use of the information is the sole responsibility of the user.







City of Rockwall

Planning & Zoning Department
385 S. Goliad Street
Rockwall, Texas 75087
(P): (972) 771-7745
(W): www.rockwall.com

The City of Rockwall GIS maps are continually under development and therefore subject to change without notice. While we endeavor to provide timely and accurate information, we make no guarantees. The City of Rockwall makes no warranty, express or implied, including warranties of merchantability and fitness for a particular purpose. Use of the information is the sole responsibility of the user.

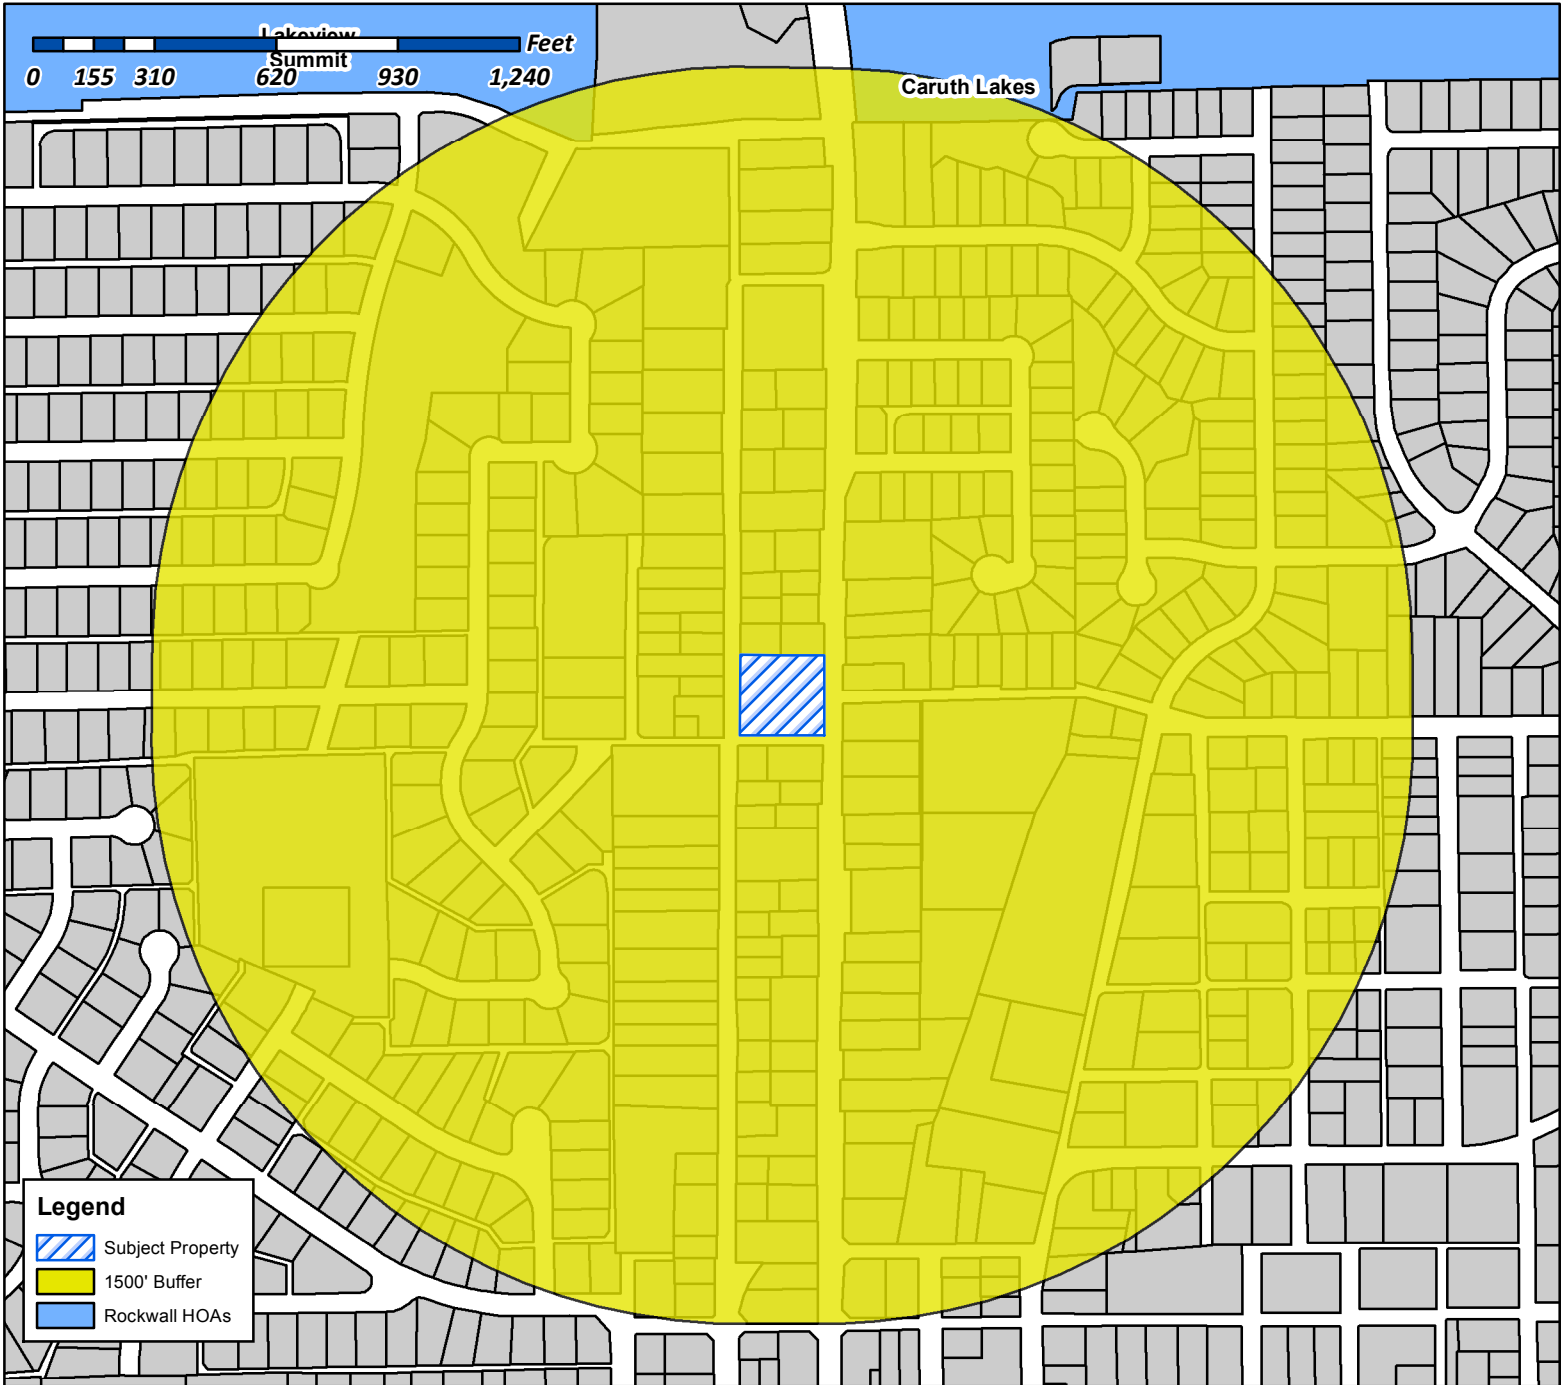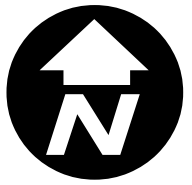

Case Number: Z2017-014
Case Name: SUP for 901 N. Goliad Street
Case Type: SUP
Zoning: PD-50
Case Address: 901 N. Goliad Street




Date Created: 04/14/2017
 For Questions on this Case Call (972) 771-7745




City of Rockwall

Planning & Zoning Department
385 S. Goliad Street
Rockwall, Texas 75087
(P): (972) 771-7745
(W): www.rockwall.com

The City of Rockwall GIS maps are continually under development and therefore subject to change without notice. While we endeavor to provide timely and accurate information, we make no guarantees. The City of Rockwall makes no warranty, express or implied, including warranties of merchantability and fitness for a particular purpose. Use of the information is the sole responsibility of the user.

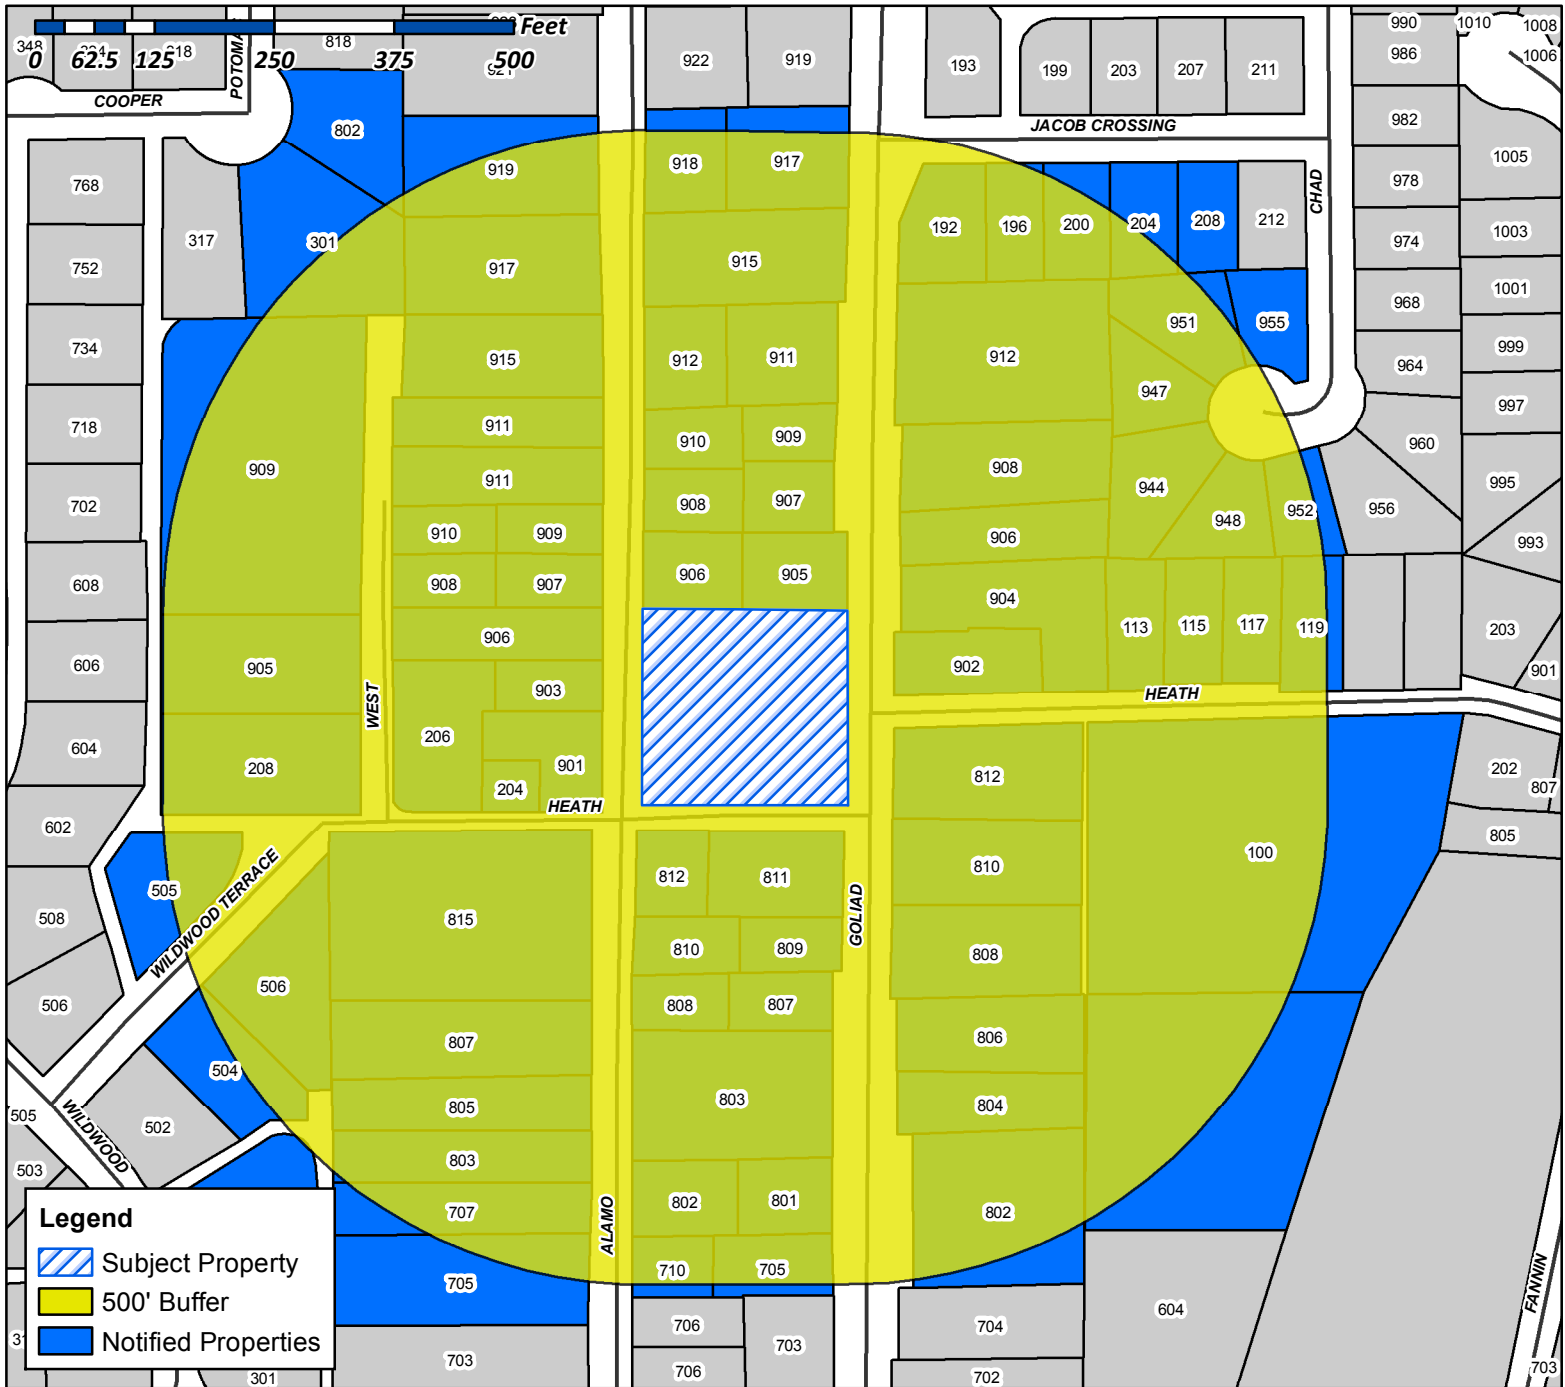

Case Number: Z2017-014
Case Name: SUP for 901 N. Goliad Street
Case Type: SUP
Zoning: PD-50
Case Address: 901 N. Goliad Street

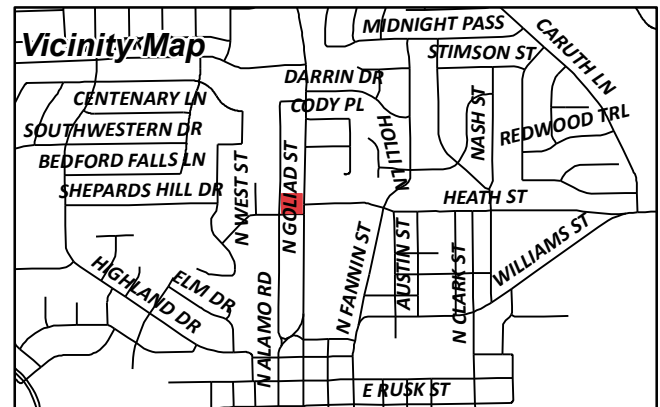

Date Created: 4/14/2017

For Questions on this Case Call (972) 771-7745

CURRENT RESIDENT
100 HEATH
ROCKWALL, TX 75087

BARKER PERRY H & ELIZABETH D
104 SCENIC DR
ROCKWALL, TX 75032

SKY ALAMO SERIES LLC
106 E RUSK SUITE 200
ROCKWALL, TX 75087

ANDREA HOLLIMAN
11007 E MOFFAT
MEAD, WA 99021

WAGNER GERALD P
112 LOS PECES
GUN BARRELL, TX 75156

HILL TOBY VERN H & ANGELA DAWN
113 E HEATH ST
ROCKWALL, TX 75087

CHISENHALL ROBERT
115 E HEATH ST
ROCKWALL, TX 75087

STORY CATHERINE C
117 E HEATH ST
ROCKWALL, TX 75087

GARRISON MONA
119 E HEATH ST
ROCKWALL, TX 75087

MEDLIN ELTON LAKE
1222 MIDDLEBROOK PL
DALLAS, TX 75208

BRIONES RONALD AND THERESA
1401 BAYLINE DR
ROCKWALL, TX 75087

DOUBLE T VENTURES LLC
1500 S KREYMER LN
WYLIE, TX 75098

DOUBLE T VENTURES LLC
1500 S KREYMER LN
WYLIE, TX 75098

HEAVENLY HANDS BIRTHING CENTER PLLC
161 KIRKHAVEN DR
ROCKWALL, TX 75087

DAVENPORT RENTAL PROPERTIES - SERIES 200
DARRIN DRIVE
1640 COASTAL DR
ROCKWALL, TX 75087

CARLON WILLIAM ANDREW
192 JACOB CROSSING
ROCKWALL, TX 75087

MITCHELL CODY
196 JACOB CROSSING
ROCKWALL, TX 75087

CURRENT RESIDENT
200 JACOB CROSSING
ROCKWALL, TX 75087

CITY LIFT STATION
201 E WASHINGTON ST
ROCKWALL, TX 75087

CURRENT RESIDENT
204 HEATH ST
ROCKWALL, TX 75087

PHILLIPS TERESA
204 JACOB CROSSING
ROCKWALL, TX 75087

NBN COMMERCIAL GROUP LLC
2040 N BELT LINE RD STE 400
MESQUITE, TX 75150

PRITCHETT JOHNETTA
206 W HEATH ST
ROCKWALL, TX 75087

WILDER SUSAN C
208 JACOB CROSSING
ROCKWALL, TX 75087

ADAMS JAMES & DEBBIE
208 SUMMIT RIDGE DR
ROCKWALL, TX 75087

PEOPLES DOSVILLE
208 W HEATH ST
ROCKWALL, TX 75087

KHATER CHARLES ETUX
2368 E FM 552
ROCKWALL, TX 75087

MASTER DEVELOPERS SNB LLC
2400 DALLAS PARKWAY SUITE 510
PLANO, TX 75093

KHAN NOOR U. & SHAHLA
2500 ST HWY 121 APT 925
EULESS, TX 76039

HOLLON GREGORY D
2778 S FM 549
ROCKWALL, TX 75032

Z BAR A RANCH LP
2931 RIDGE RD #101-51
ROCKWALL, TX 75032

CURRENT RESIDENT
301 COOPER CT
ROCKWALL, TX 75087

FALLS DAVID C & TERRI L
3608 LAKESIDE DR
ROCKWALL, TX 75087

SWIERCINSKY JOSHUA L
3922 MEDITERRANEAN ST
ROCKWALL, TX 75087

COOK CAROLINE D
404 WILDWOOD LN
ROCKWALL, TX 75087

KUMAR EESHAN & VANDANA KUMAR
4701 COPPER MOUNTAIN LN
RICHARDSON, TX 75082

UDSTUEN STEVE
502 COLUMBIA DR
ROCKWALL, TX 75032

NASH M CALVIN ETUX
504 WILDWOOD TER
ROCKWALL, TX 75087

WRAY JOY
505 WILDWOOD TER
ROCKWALL, TX 75087

HICKERSON JON D
506 WILDWOOD TER
ROCKWALL, TX 75087

PEOPLES DERYL W
5268 COUNTY ROAD 2648
ROYSE CITY, TX 75189

CURRENT RESIDENT
705 ALAMO RD
ROCKWALL, TX 75087

CURRENT RESIDENT
705 GOLIAD ST
ROCKWALL, TX 75087

CALABRESE CORINNA RAE
707 N ALAMO RD
ROCKWALL, TX 75087

CURRENT RESIDENT
710 ALAMO
ROCKWALL, TX 75087

ELLIS MARY KATHRYN
8 CAMDEN
ROCKWALL, TX 75032

CHRISTENSEN VALERIE
801 N GOLIAD
ROCKWALL, TX 75087

CURRENT RESIDENT
802 GOLIAD
ROCKWALL, TX 75087

CURRENT RESIDENT
802 POTOMAC DR
ROCKWALL, TX 75087

GUEVARA CARLOS & MONICA A
802 N ALAMO RD
ROCKWALL, TX 75087

SEAMANS RANDY KALIN AND RACHEL K
803 N ALAMO
ROCKWALL, TX 75087

CURRENT RESIDENT
804 GOLIAD
ROCKWALL, TX 75087

FORGIONE JERILYN DENISE
805 N ALAMO RD
ROCKWALL, TX 75087

CURRENT RESIDENT
806 GOLIAD
ROCKWALL, TX 75087

CURRENT RESIDENT
807 GOLIAD
ROCKWALL, TX 75087

CURRENT RESIDENT
808 GOLIAD
ROCKWALL, TX 75087

WYLIE KIMBERLY
808 N ALAMO RD
ROCKWALL, TX 75087

MARTINEZ RAQUEL P
809 N GOLIAD ST
ROCKWALL, TX 75087

CURRENT RESIDENT
810 GOLIAD
ROCKWALL, TX 75087

AOUN PIERRE E
811 N GOLIAD ST
ROCKWALL, TX 75087

CURRENT RESIDENT
812 ALAMO
ROCKWALL, TX 75087

CURRENT RESIDENT
812 GOLIAD
ROCKWALL, TX 75087

CAIN JAMES O
815 N ALAMO RD
ROCKWALL, TX 75087

CAIN JAMES O
815 N ALAMO RD
ROCKWALL, TX 75087

MILDER SCOTT & LESLIE
830 SHORES BLVD
ROCKWALL, TX 75087

WAY FAMILY MANAGEMENT LLC
8441 S FM 549
ROCKWALL, TX 75032

COOPER JAMES A & MICHELLE R
901 N ALAMO
ROCKWALL, TX 75087

CURRENT RESIDENT
902 GOLIAD
ROCKWALL, TX 75087

AGUADO MARIA
903 N ALAMO RD
ROCKWALL, TX 75087

CURRENT RESIDENT
904 N GOLIAD ST
ROCKWALL, TX 75087

CURRENT RESIDENT
905 GOLIAD
ROCKWALL, TX 75087

CURRENT RESIDENT
906 WEST ST
ROCKWALL, TX 75087

WILLIAMS ALEX R
906 N ALAMO RD
ROCKWALL, TX 75087

TCB CONSTRUCTION GROUP LLC
906 N GOLIAD
ROCKWALL, TX 75087

CURRENT RESIDENT
907 GOLIAD ST
ROCKWALL, TX 75087

HARRIS JAMES SCOTT &
907 N ALAMO
ROCKWALL, TX 75087

PIERCE CAROLYN GREEN
908 N ALAMO RD
ROCKWALL, TX 75087

MARTINKUS NICOLE
908 N WEST ST
ROCKWALL, TX 75087

CURRENT RESIDENT
909 GOLIAD
ROCKWALL, TX 75087

MOLINA JOE C II
909 N ALAMO
ROCKWALL, TX 75087

JAMESON DANIEL R
909 N WEST ST
ROCKWALL, TX 75087

ZAVALA VICTOR V
910 N ALAMO RD
ROCKWALL, TX 75087

PERRY RUBY DELL
910 N WEST ST
ROCKWALL, TX 75087

LEWIS BEN
911 N ALAMO
ROCKWALL, TX 75087

RECSA LLC
911 NORTH GOLIAD
ROCKWALL, TX 75087

JONES PAMELA J
912 N ALAMO RD
ROCKWALL, TX 75087

STACEY MARY A
912 N GOLIAD ST
ROCKWALL, TX 75087

CURRENT RESIDENT
915 ALAMO
ROCKWALL, TX 75087

CURRENT RESIDENT
915 GOLIAD
ROCKWALL, TX 75087

CURRENT RESIDENT
917 GOLIAD
ROCKWALL, TX 75087

SYFERD STACI ANN
917 N ALAMO RD
ROCKWALL, TX 75087

CURRENT RESIDENT
918 ALAMO
ROCKWALL, TX 75087

FARMER BARBARA A
919 N ALAMO RD
ROCKWALL, TX 75087

TAILLAC JEAN ANTHONY
944 CHAD WAY
ROCKWALL, TX 75087

CURRENT RESIDENT
947 CHAD WAY
ROCKWALL, TX 75087

CURRENT RESIDENT
948 CHAD WAY
ROCKWALL, TX 75087

CORENO FRANCISCO R
951 CHAD WAY
ROCKWALL, TX 75087


BRUMIT COURTNEY M AND DARREN D
952 CHAD WAY
ROCKWALL, TX 75087

FERNANDEZ JOSE
955 CHAD WAY
ROCKWALL, TX 75087

CONSELMAN EQUITIES LLC
PO BOX 2284
ROCKWALL, TX 75087

TRANSGLOBAL INSPECTIONS LLC
PO BOX 265
FATE, TX 75132

PRINGLE PHYLLIS M
PO BOX 584
ROCKWALL, TX 75087

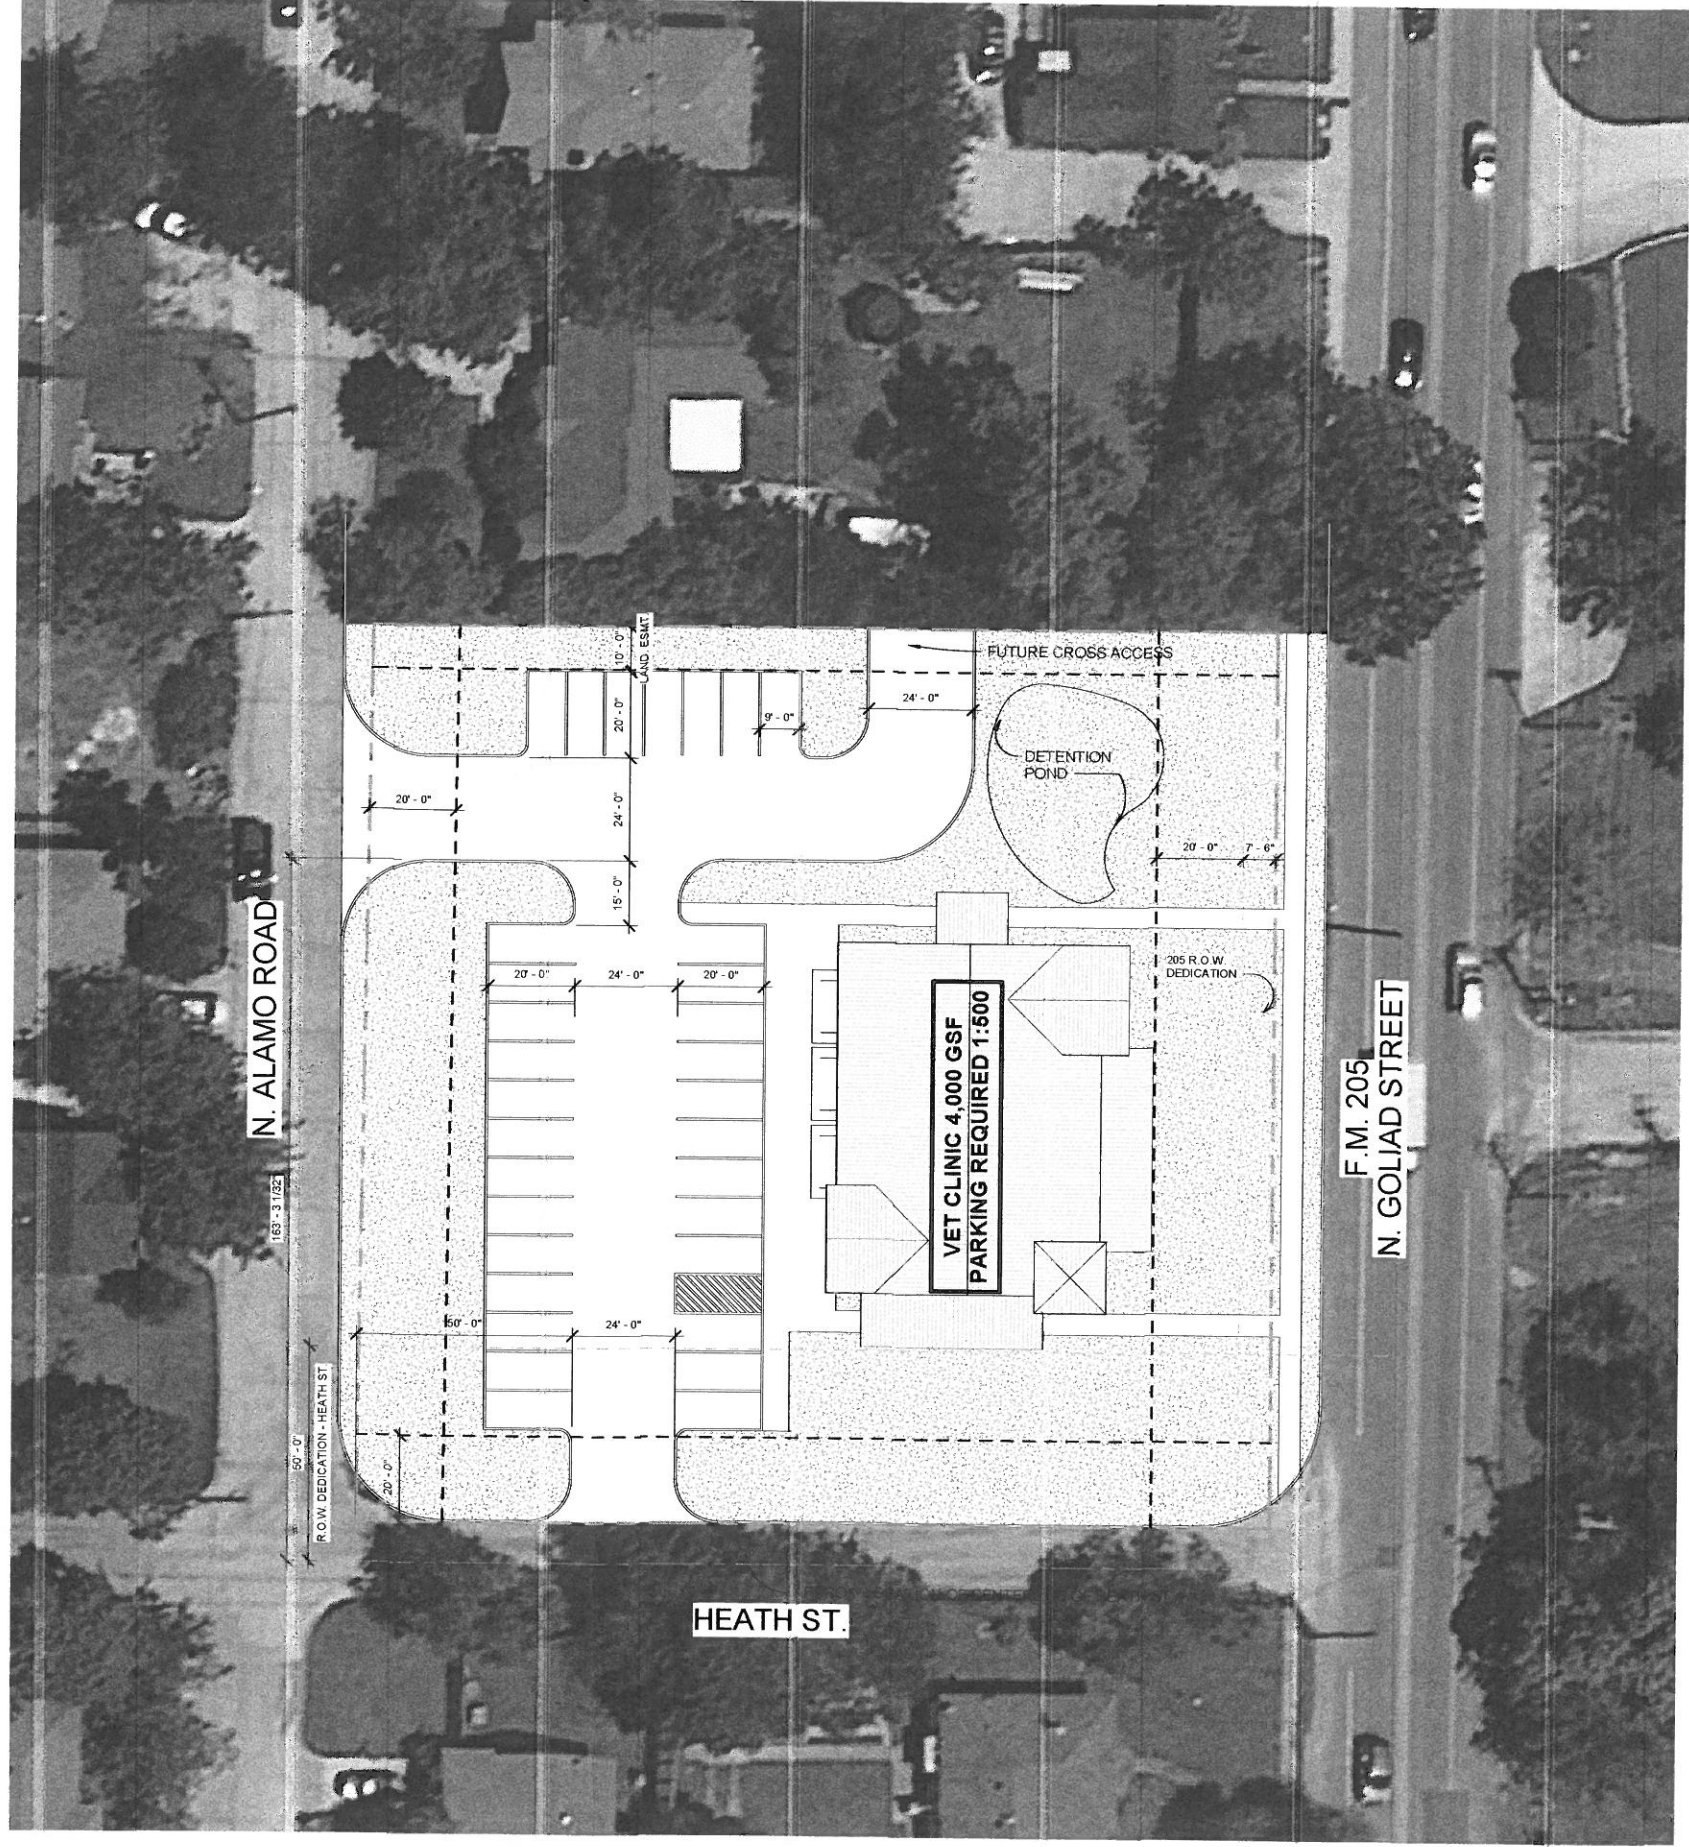


1 PRELIMINARY SITE PLAN
1" = 20'-0"

PRELIMINARY - NOT FOR CONSTRUCTION, PERMITTING OR REGULATORY APPROVAL

PREMIER VET CARE
901 N. GOLIAD ST
ROCKWALL, TX 75087

Project number 2017-103 Date 03/07/2017
FLOOR PLAN

Scale: 1" = 20'-0"

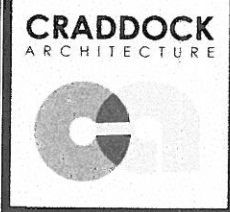

CRADDOCK ARCHITECTURE

750 E. Interstate 30 Ste. 160 Rockwall, TX 75087 214-952-0527

PREMIER VET CARE

COPYRIGHT 2017 - CRADDOCK ARCHITECTURE PLLC. FOR USE ONLY ON A SPECIFIC SITE.

REVISION

#	Revision Date	Revision Description

PRE-SITE