



ALTIS

DESIGNED BY TRI POINTE HOMES

Avid

Single Story, 2 Bedrooms, 2 Bathrooms,
2-Bay Garage, 1,661-1,929 sq. ft.



RESIDENCE One

Single Story, 2 Bedrooms, 2 Bathrooms,
2-Bay Garage, 1,661 sq. ft.





1AR • MODERN SPANISH




1B • NEW CENTURY MODERN



1CR • MODERN PRAIRIE • MODEL

OPTIONS

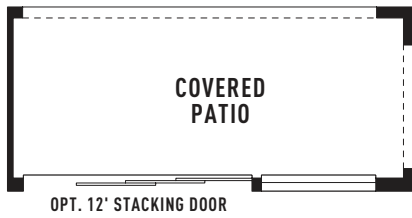


Optional Stacking Door
at Covered Patio



Standard Window at
Owner's Bedroom




Standard
Owner's Bath

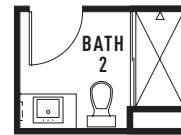

Optional Zero Threshold Shower
at Bath 2

RESIDENCE 1CR

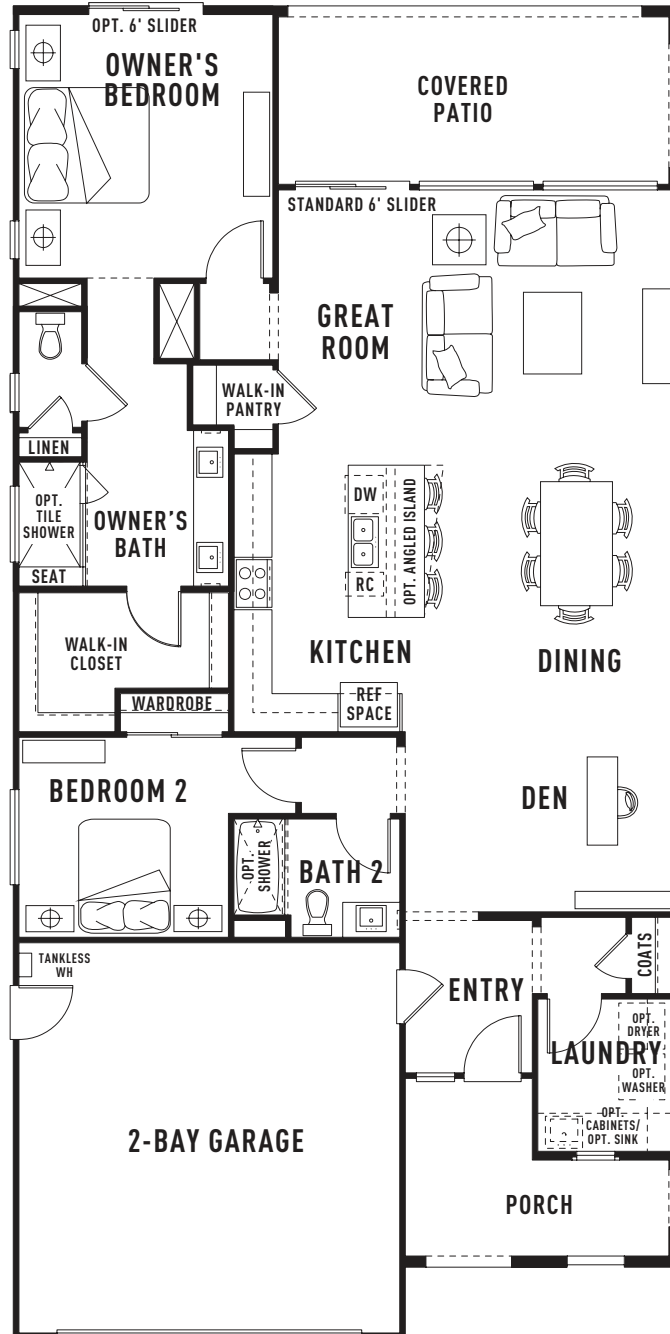

T RESIDENCE Two

Single Story, 2 Bedrooms, 2 Bathrooms,
2-Bay Garage, 1,802 sq. ft.





2A • MODERN SPANISH




2BR • NEW CENTURY MODERN • MODEL



2CR • MODERN PRAIRIE


OPTIONS

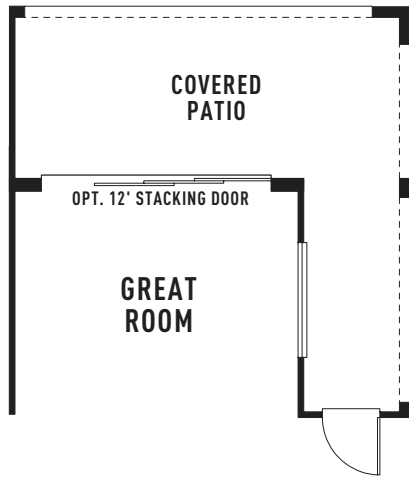

Optional Stacking Door
at Covered Patio



Optional 6' Sliding Door
at Owner's Bedroom

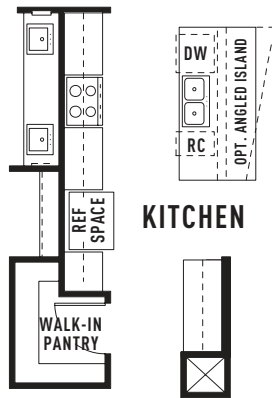

Standard
Kitchen Layout




Optional Tile Shower
at Owner's Bath



Optional Zero Threshold Shower
at Bath 2

RESIDENCE 2BR

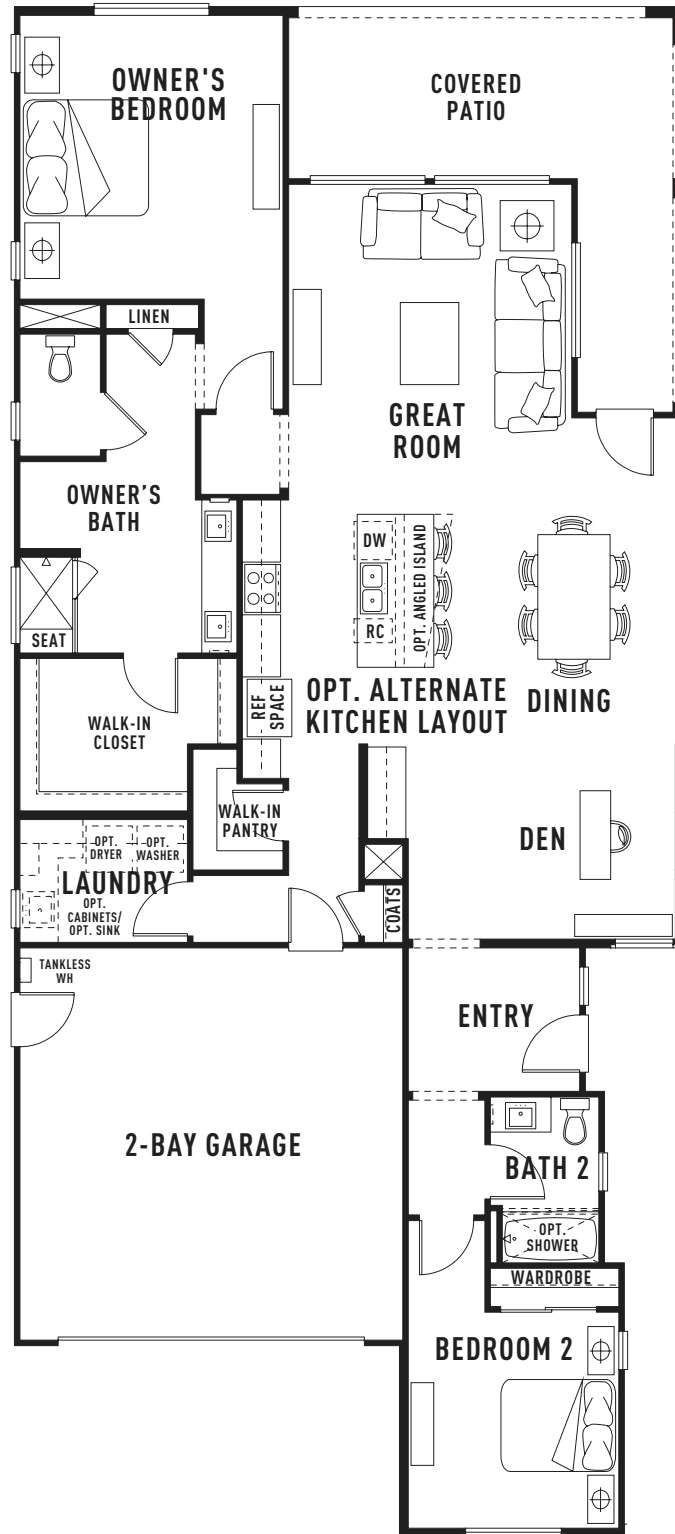

RESIDENCE Three

Single Story, 2 Bedrooms, 2 Bathrooms,
2-Bay Garage, 1,929 sq. ft.





3AR • MODERN SPANISH • MODEL



3BR • NEW CENTURY MODERN



3C • MODERN PRAIRIE


OPTIONS



Standard Window
at Owner's Bedroom



Standard Sliding Door
at Covered Patio

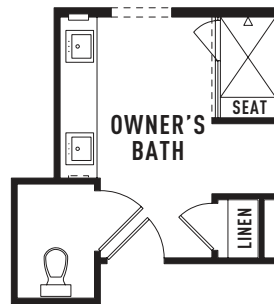


Standard
Owner's Bath



Optional Zero Threshold Shower
at Bath 2

RESIDENCE 3AR

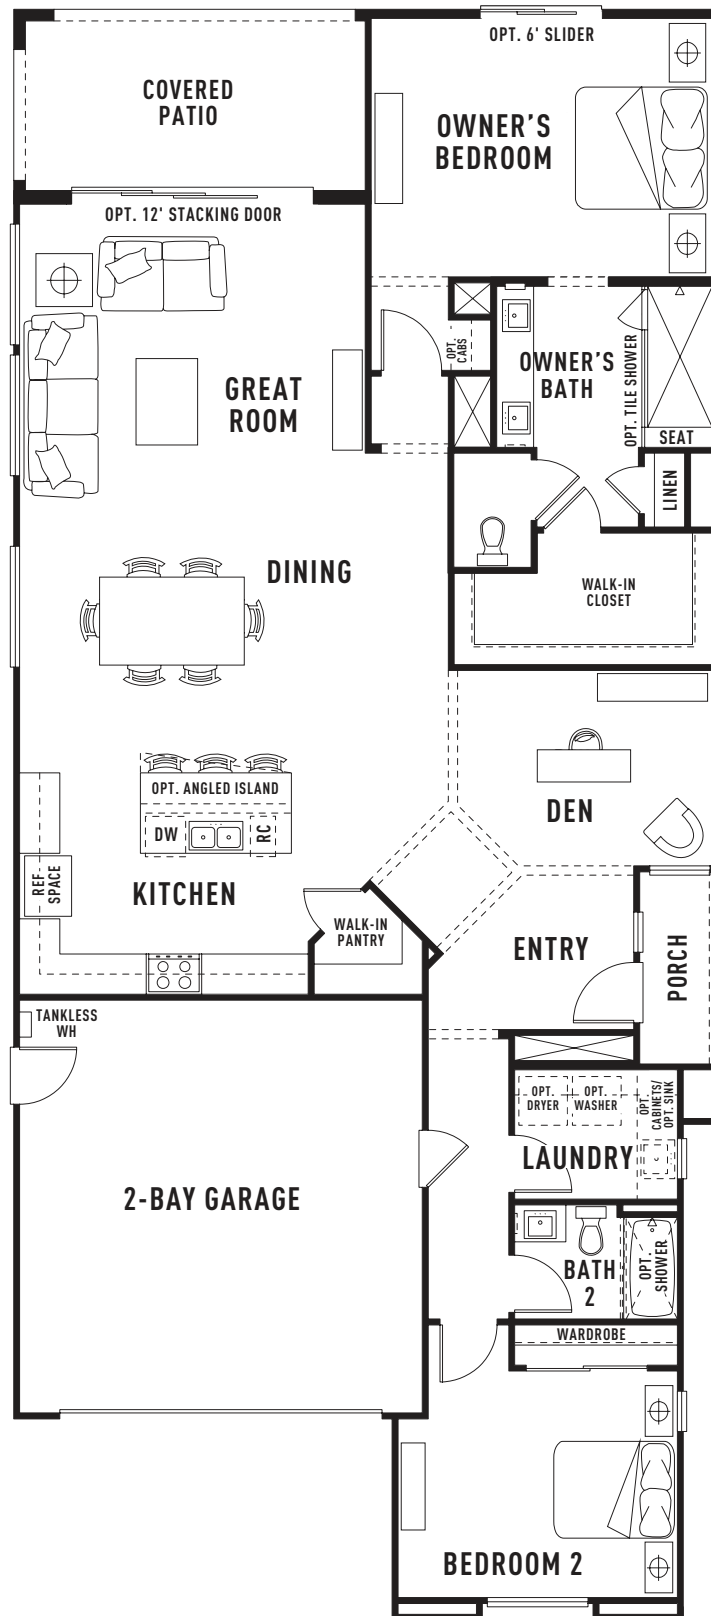

The prices of our homes, included features, plans, specifications, promotions/incentives, neighborhood build-out and available locations are subject to change without notice. Stated dimensions, square footage and acreage are approximate and should not be used as a representation of any home's or homesite's precise or actual size, location or orientation. There is no guarantee that any particular homesite or home will be available. No information or material herein is to be construed to be an offer or solicitation for sale. Not all features and options are available in all homes. Unless otherwise expressly stated, homes do not come with hardscape, landscape, or other decorator items. Any photographs or renderings used herein reflect artists' conceptions and are for illustrative purposes only. Community maps, illustrations, plans and/or amenities reflect our current vision and are subject to change without notice. Maps not to scale. Photographs or renderings of people do not depict or indicate any preference regarding race, religion, gender, sexual orientation, disability, familial status, or national origin. Some amenities may not yet be constructed. Builder reserves the right to change the size, design, configuration and location of amenities not yet constructed and does not warrant the suitability thereof for any use or for any person. There is no guarantee that any particular homesite, home or common area will offer a view or that any particular view will be preserved. Views may also be altered by subsequent development, construction, and landscaping growth. Builder does not warrant the suitability of any trail for any use or for any person. This is an age-qualified and occupancy-qualified community for persons age 55+ and certain others who qualify for permanent occupancy. The community governing documents contain the applicable age and occupancy policies. Our name and the logos contained herein are registered trademarks of TriPointe Homes, Inc. and/or its subsidiaries. © 2021 TriPointe Homes, Inc. California Contractor's License No. 251810. California DRE License No. 02027320. All rights reserved.

The New Next

951.474.0957 • ALTISLIFE.COM
1555 SKYSTONE WAY, BEAUMONT CA 92223

