

Figure B
Floor Framing and Flooring

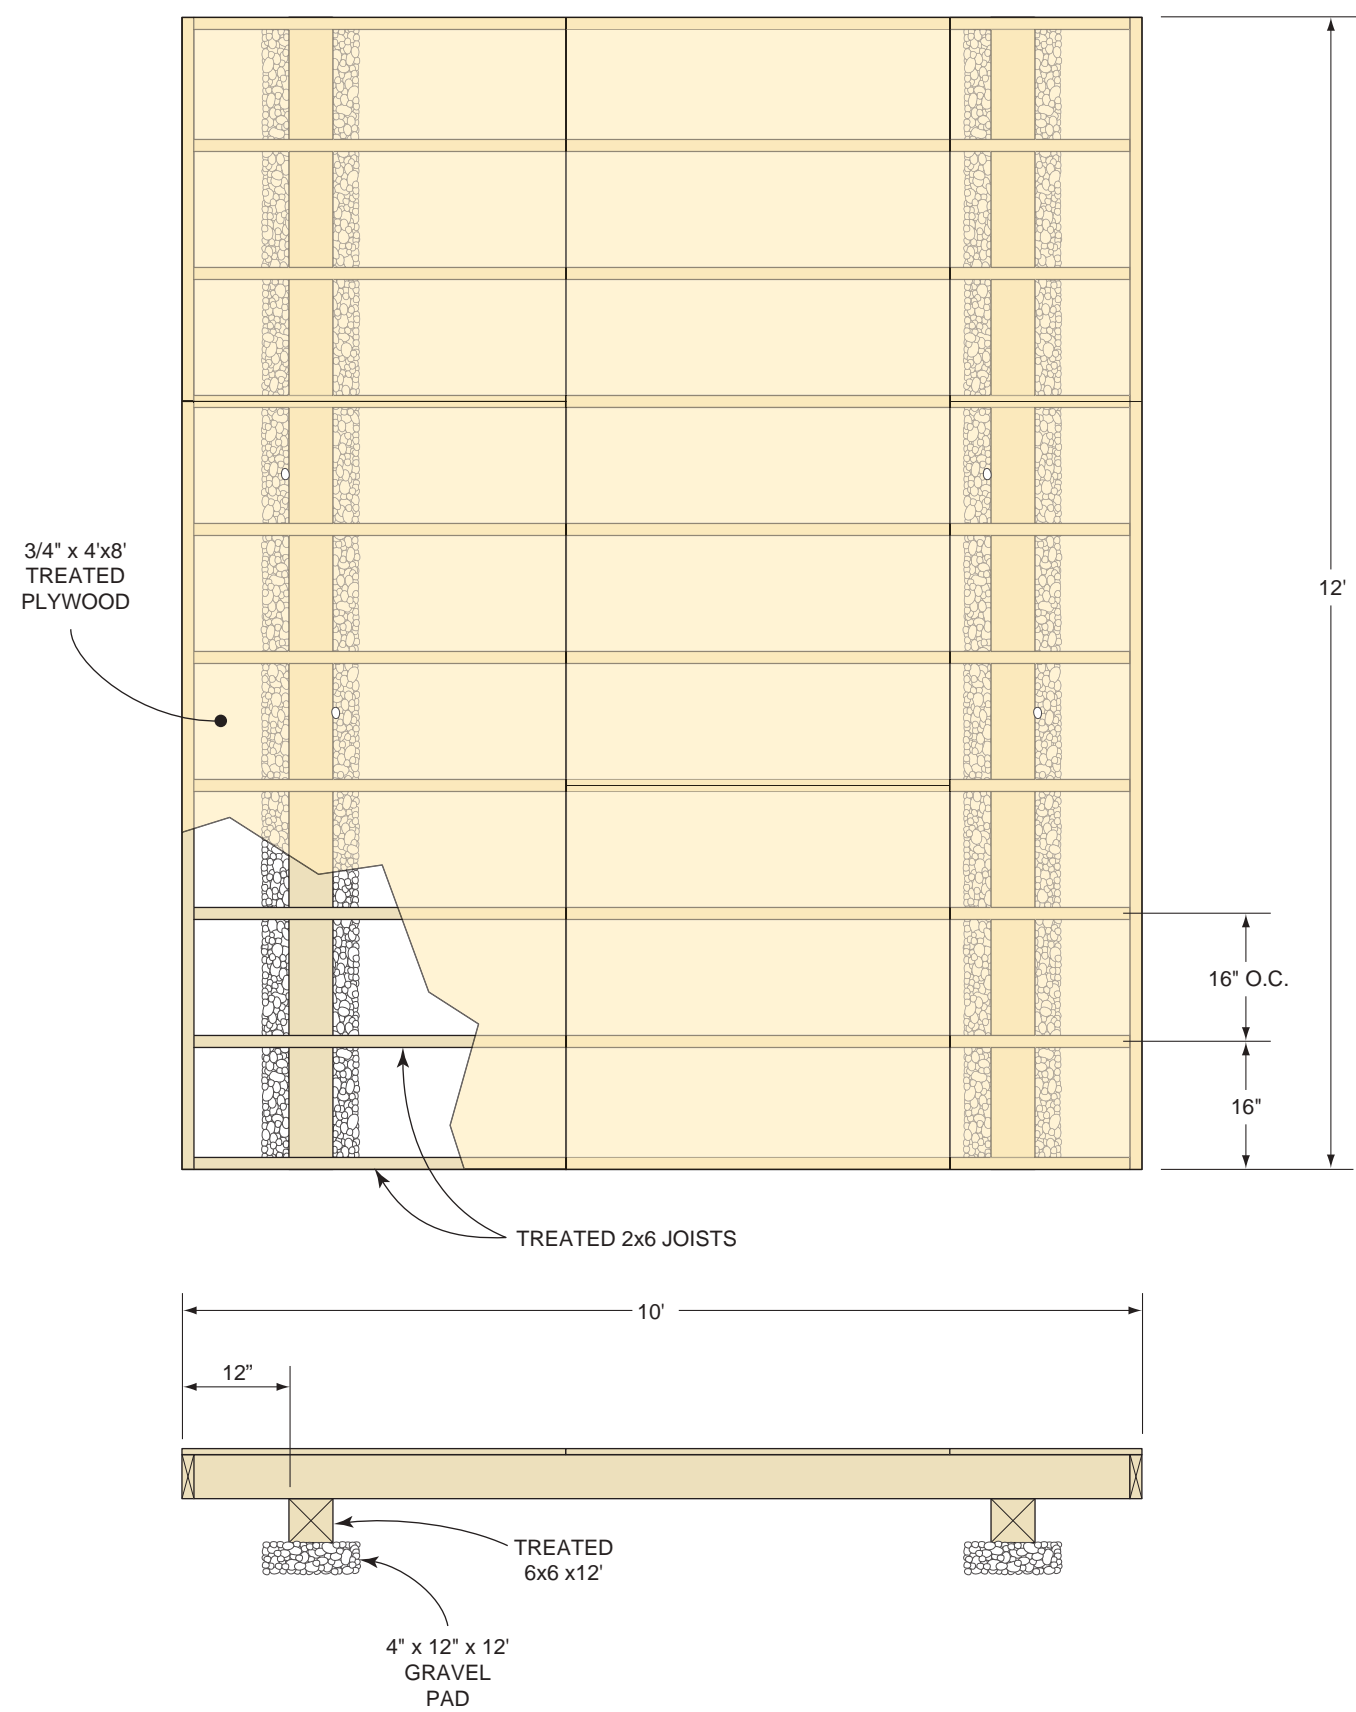


Figure C
Truss Jig



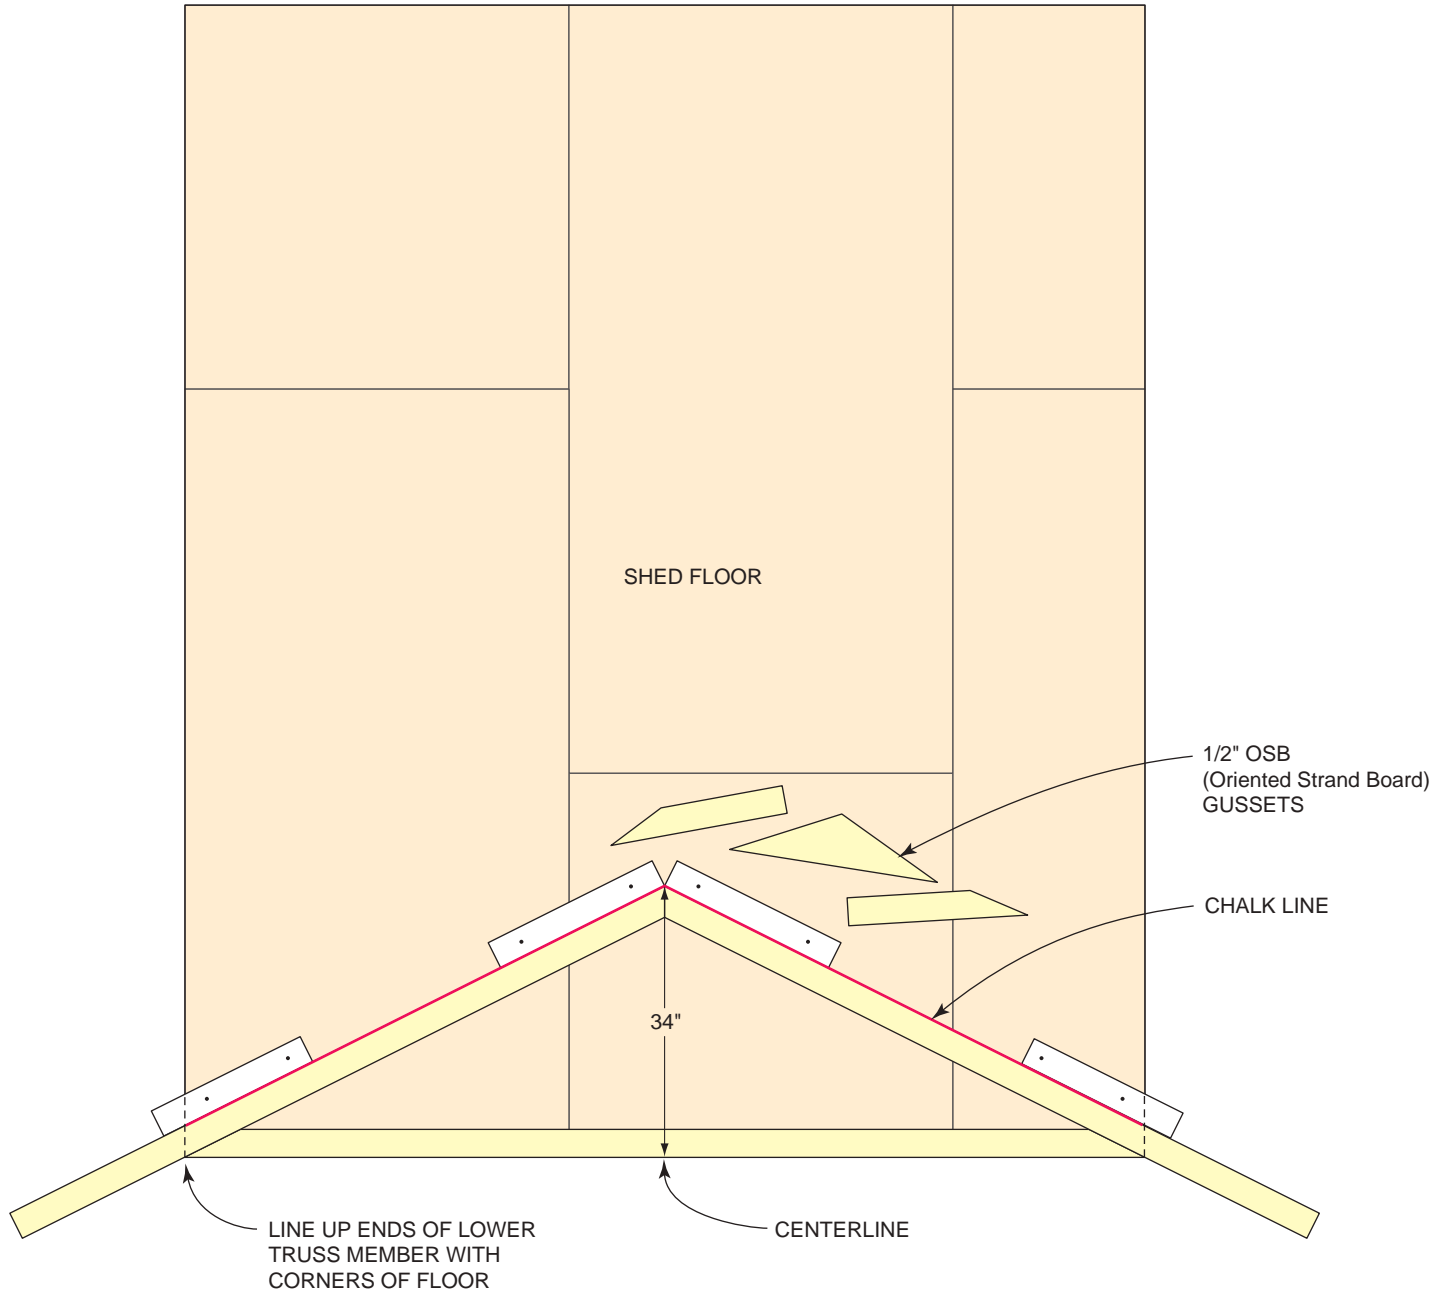


Figure D
Side Walls Framing
and Siding

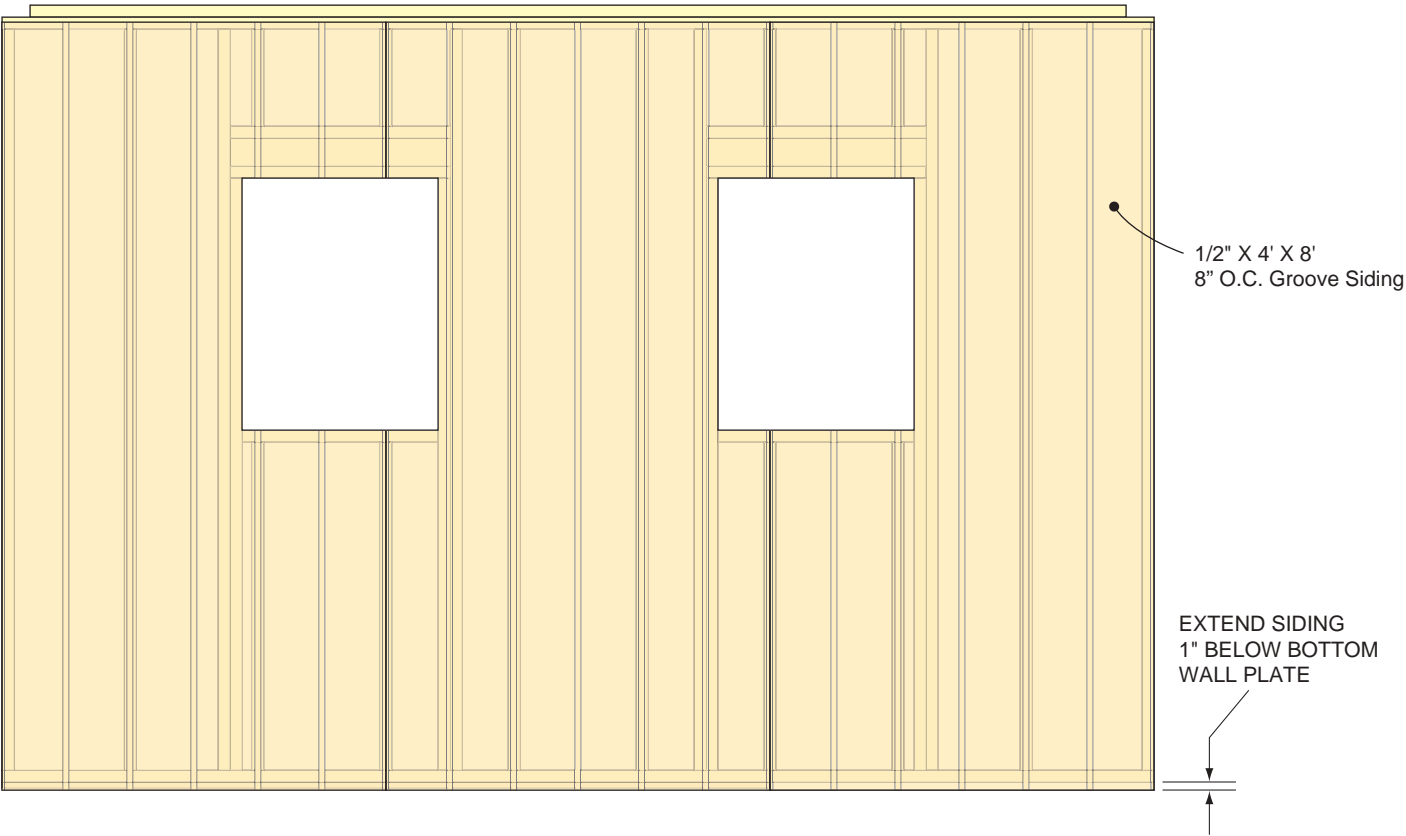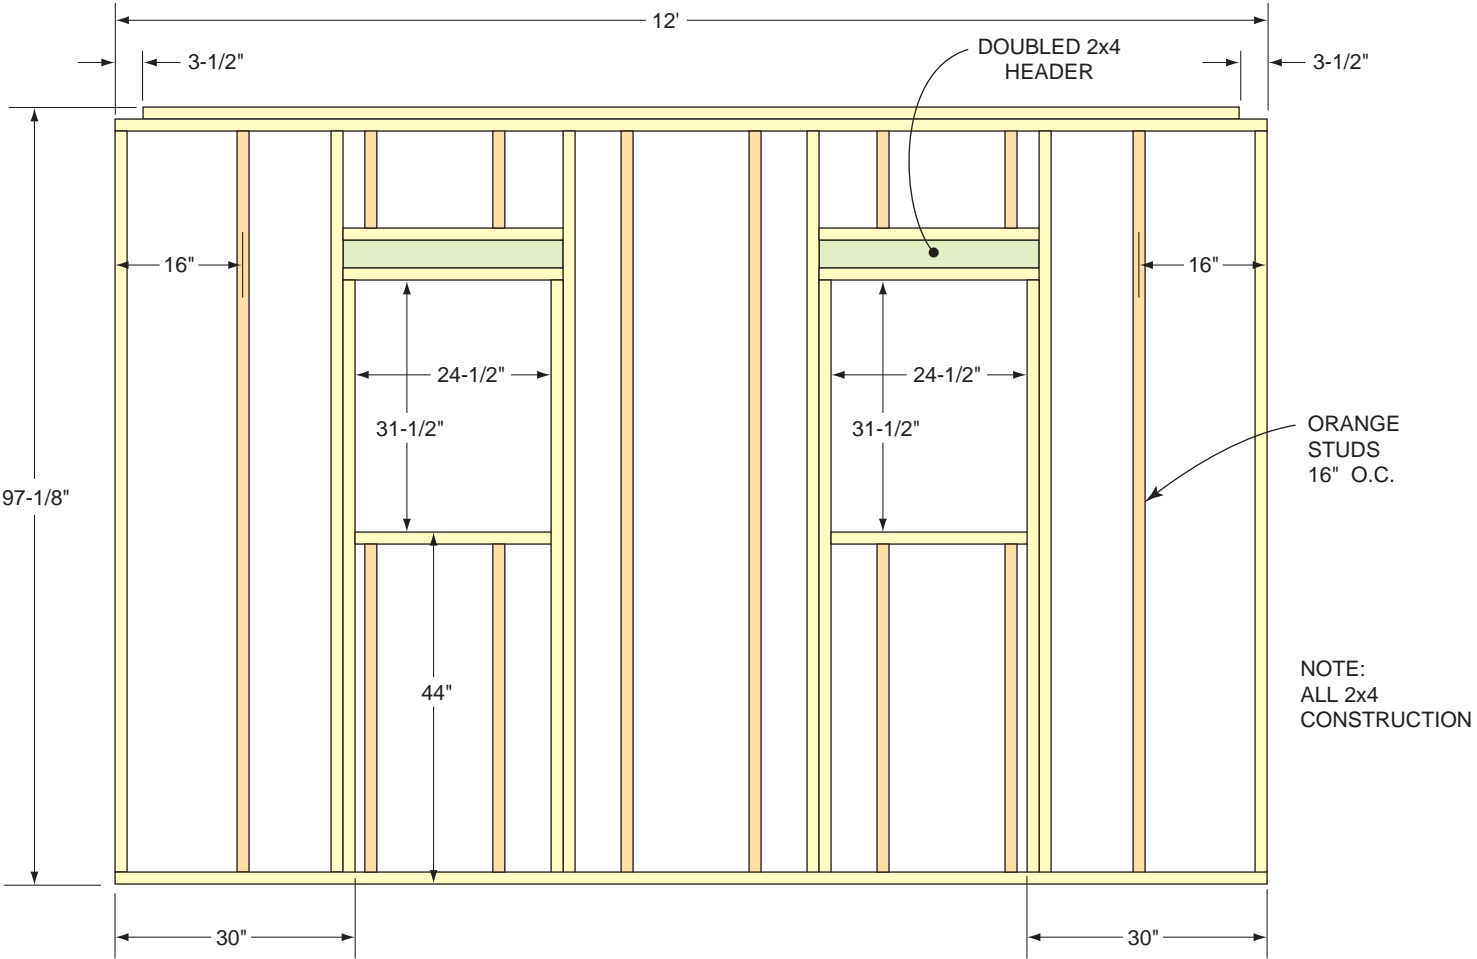

Front & Rear Walls Framing

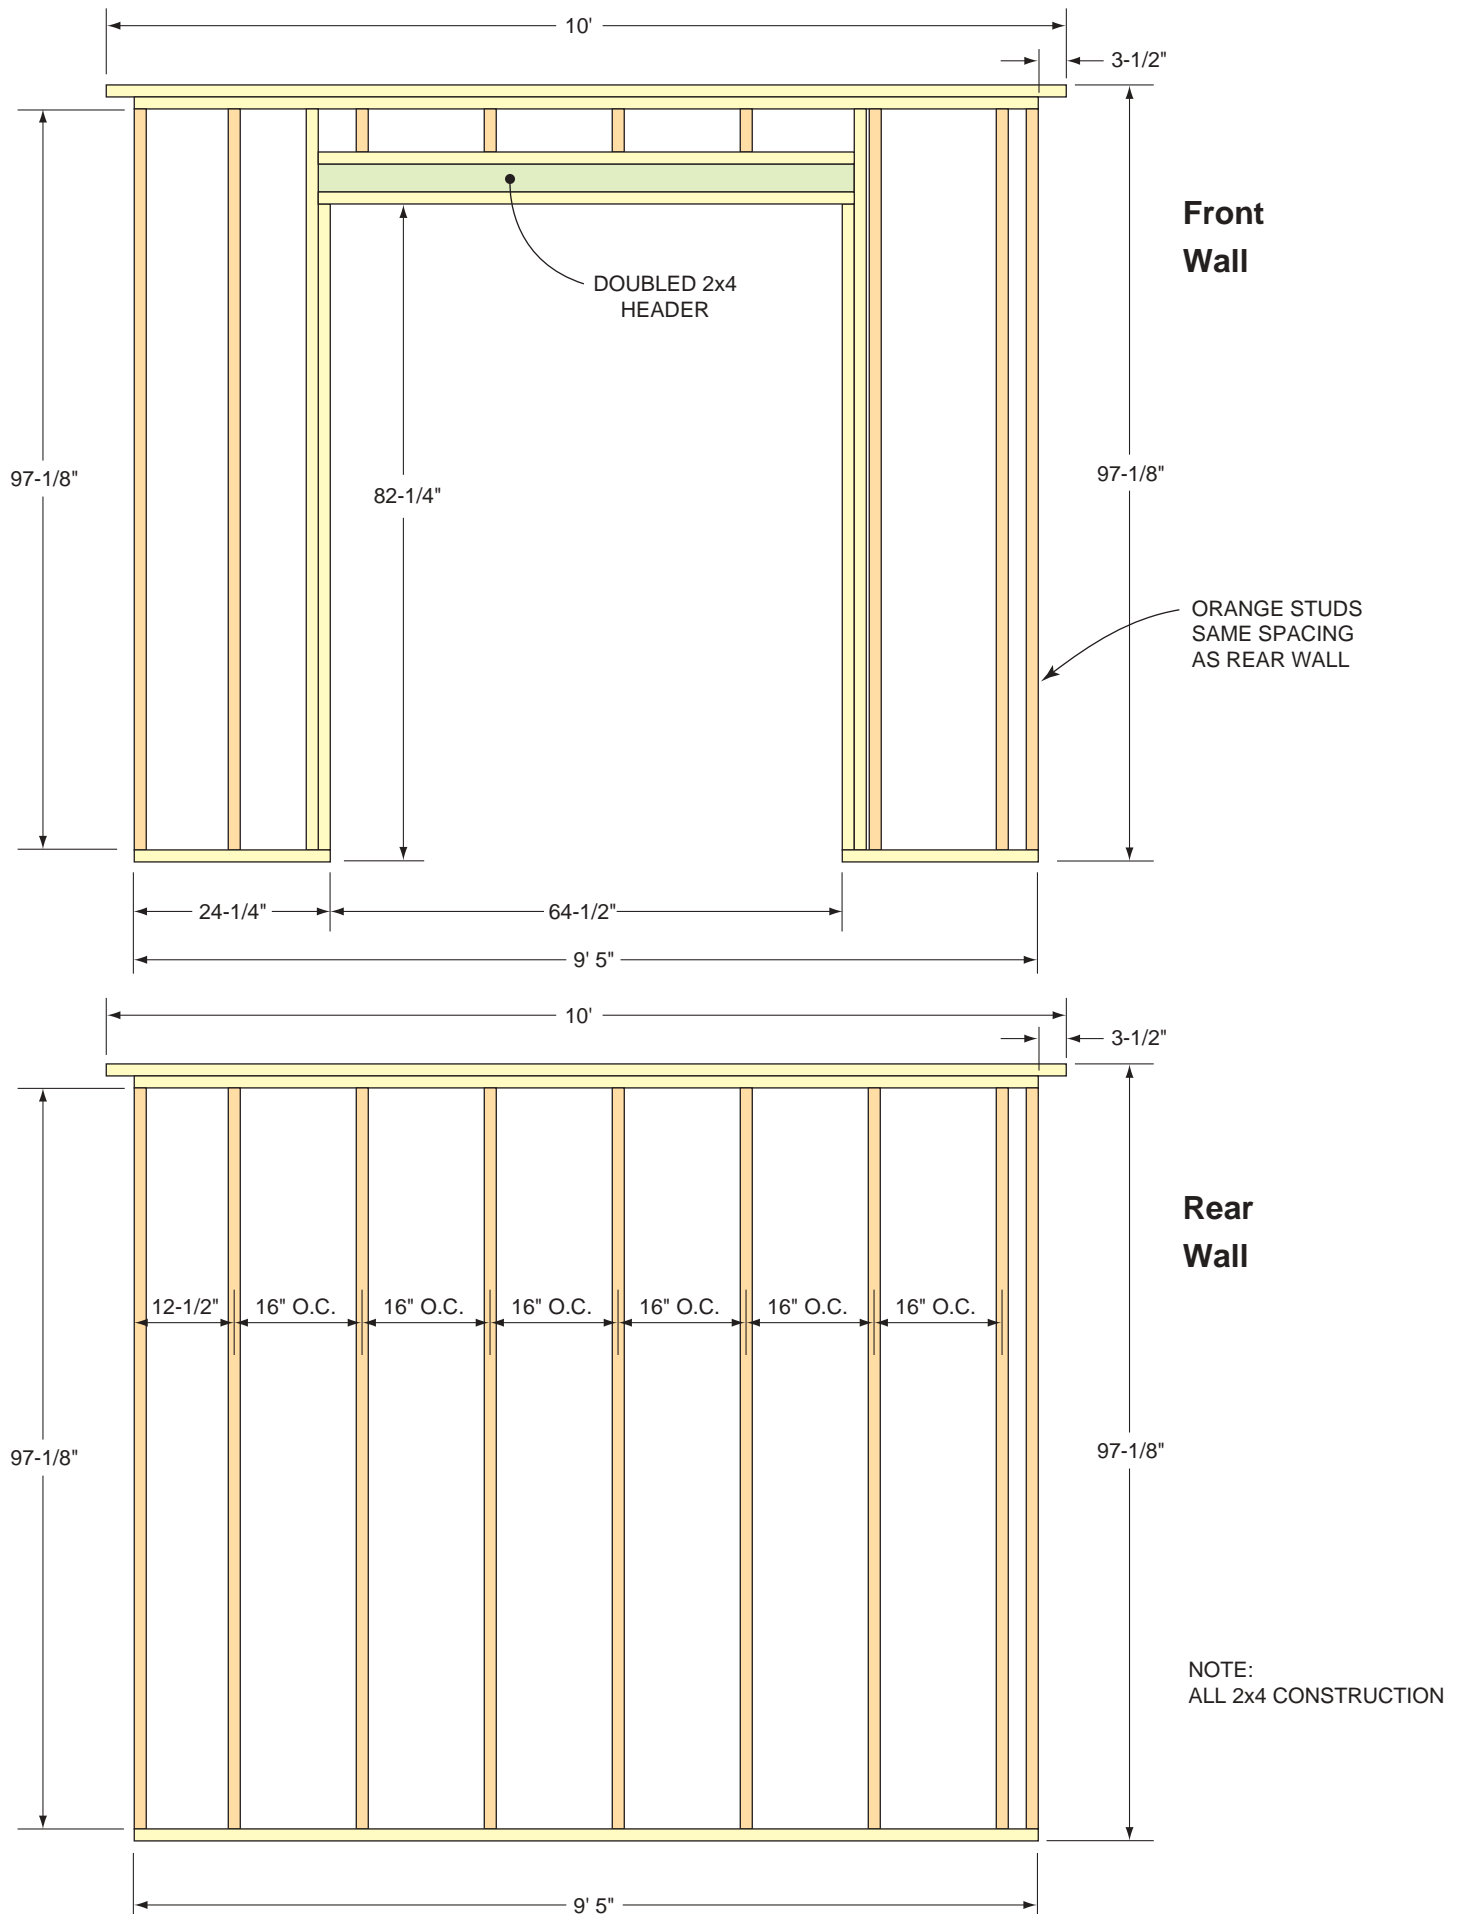


Figure F
Front and Rear
Walls Siding




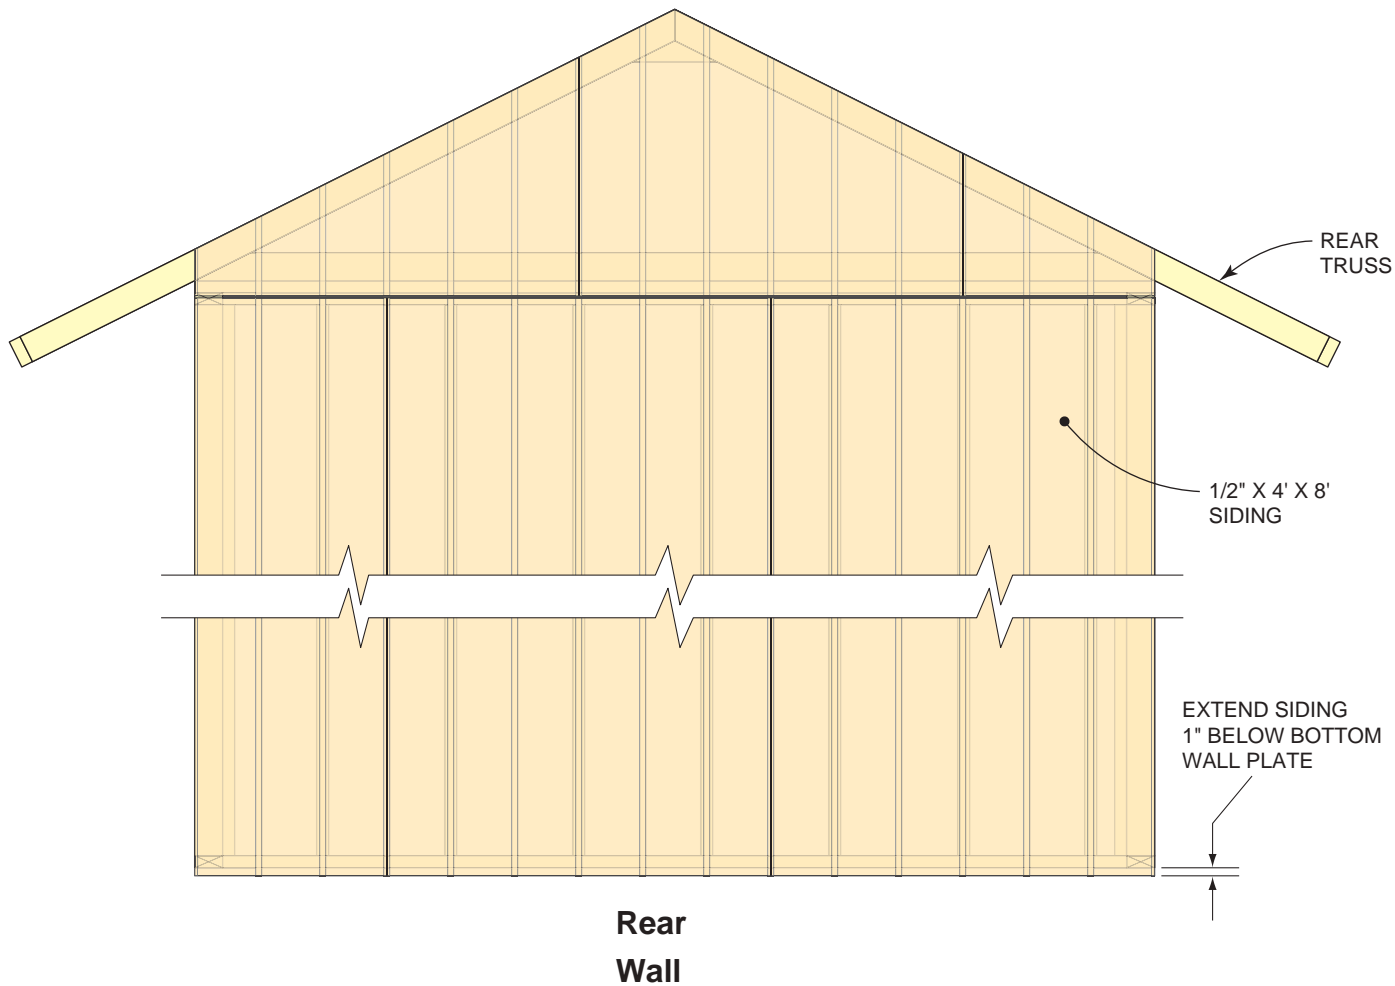


Figure G
Trusses and Rakes

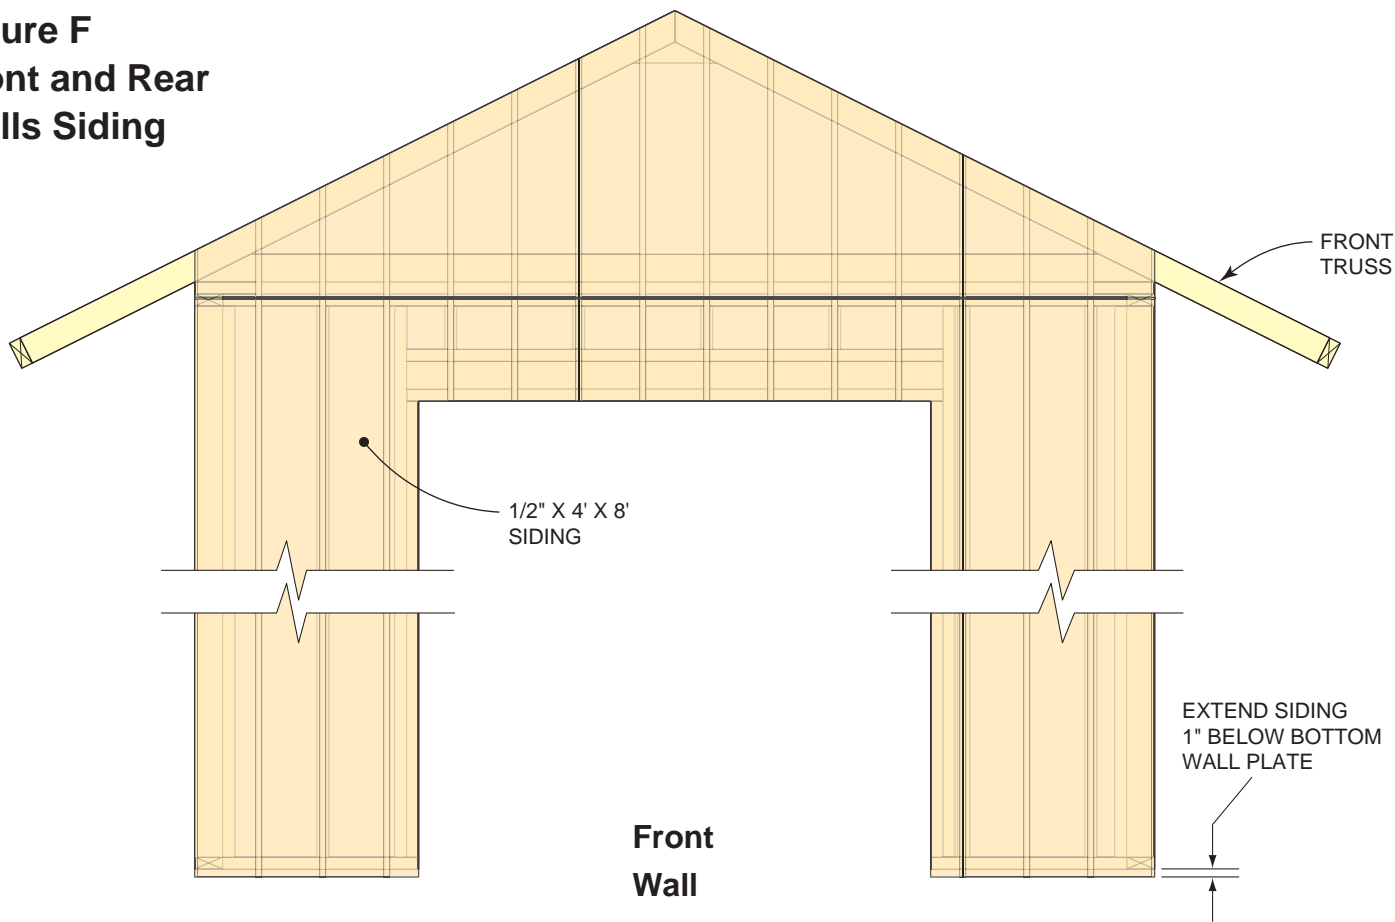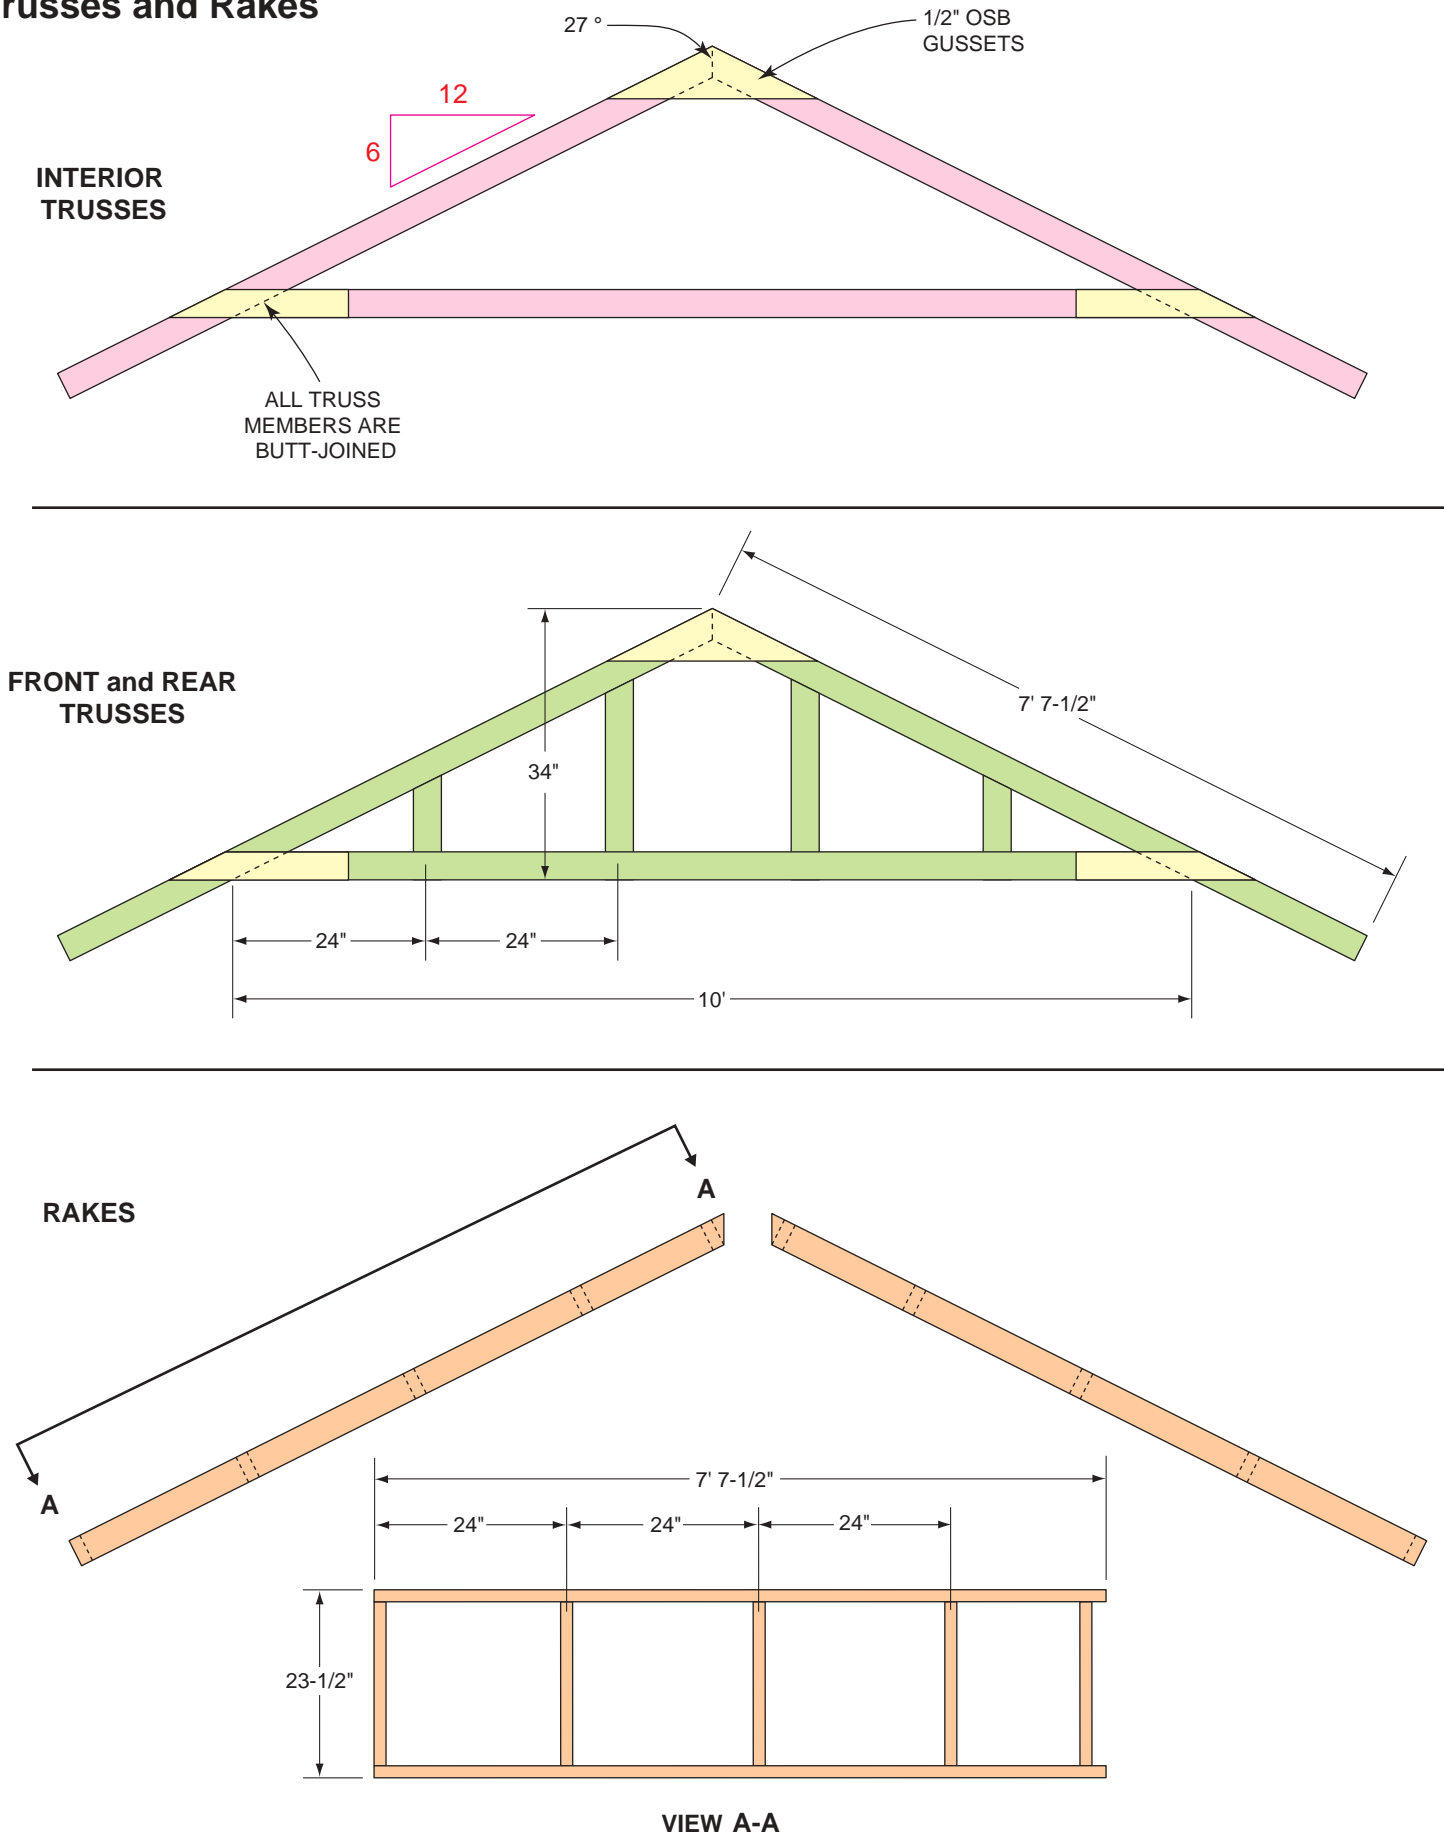


NOTE:
ALL 2x4 CONSTRUCTION
EXCEPT FOR GUSSETS

Figure H
Trusses and Rakes
Installation

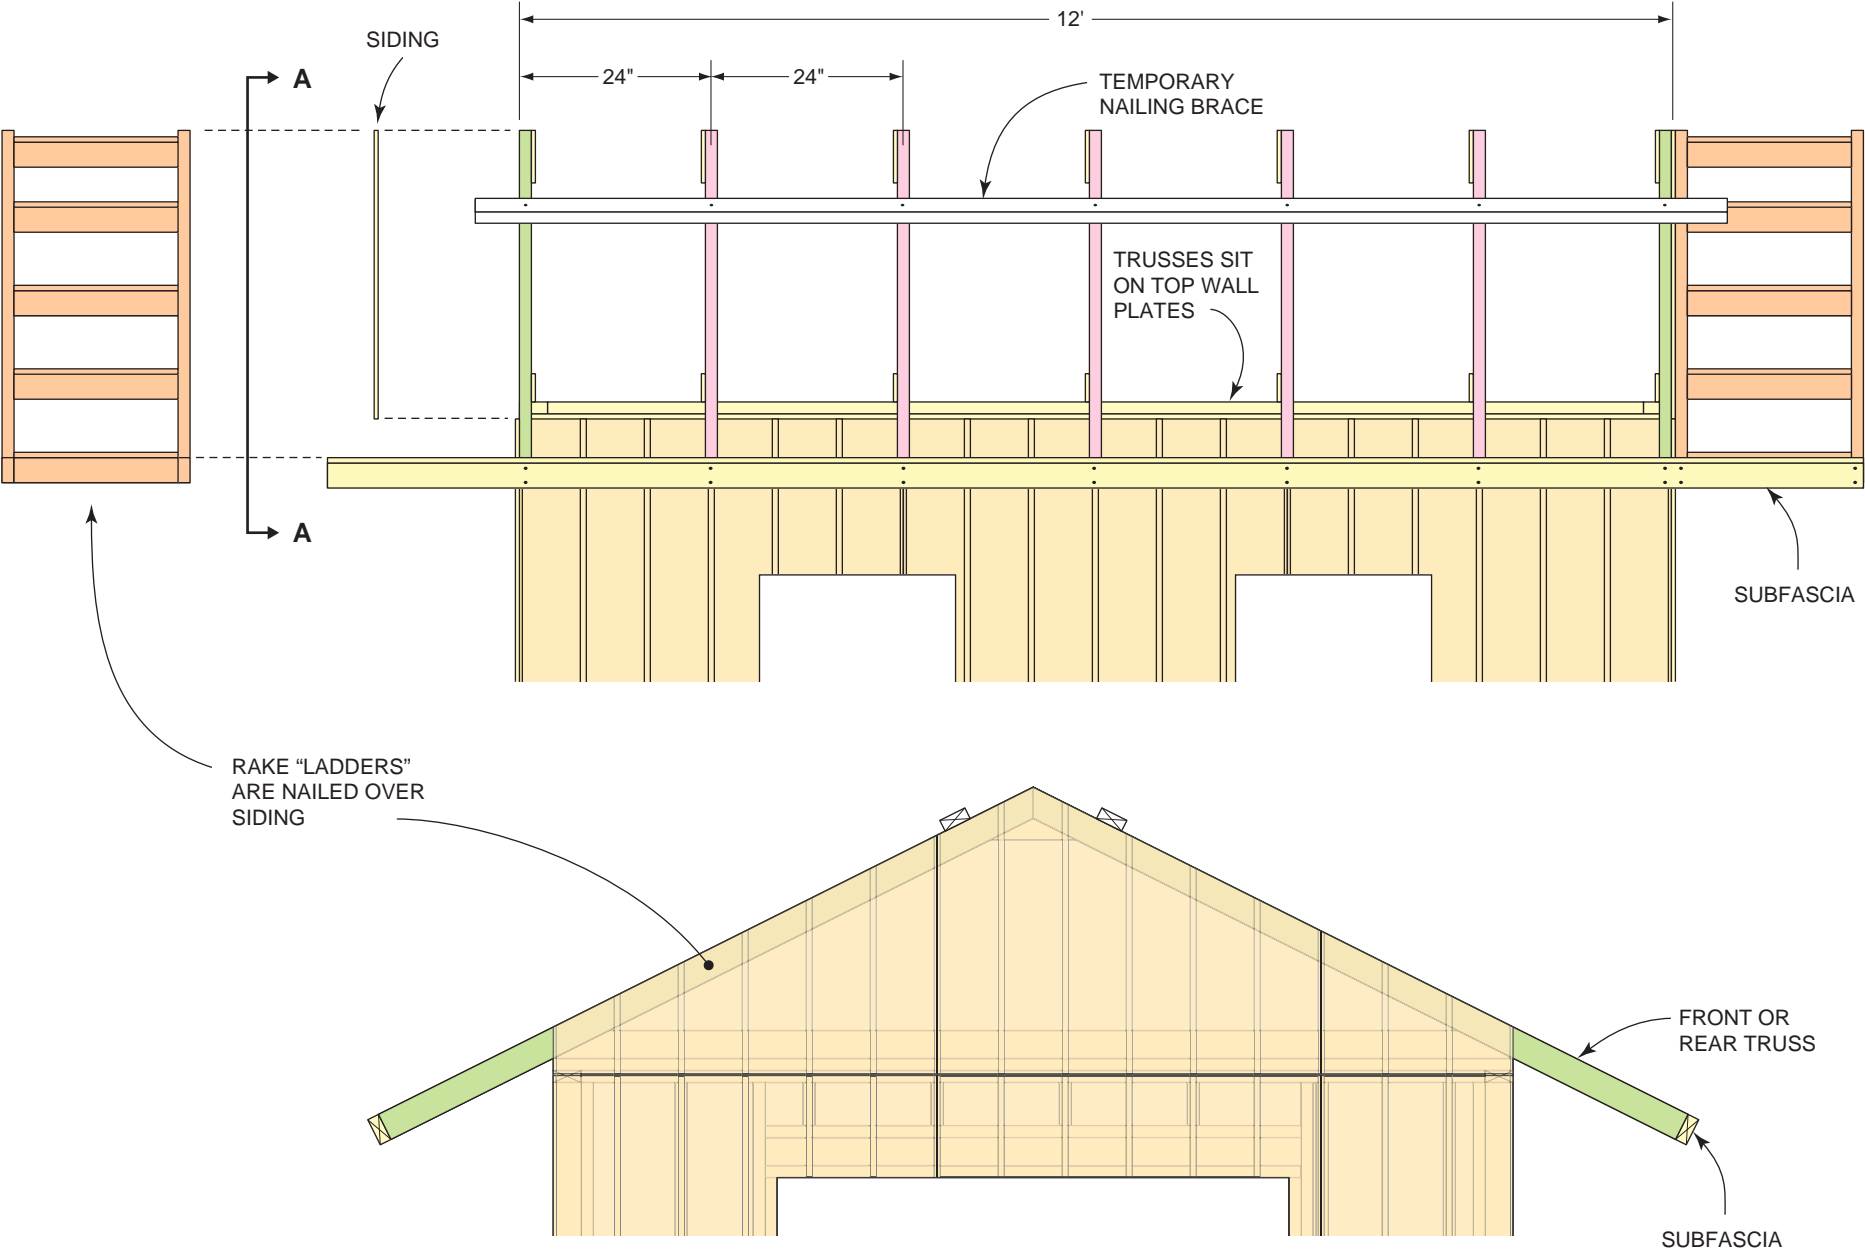

VIEW A-A

Figure J
Front and Rear
Wall Finishing

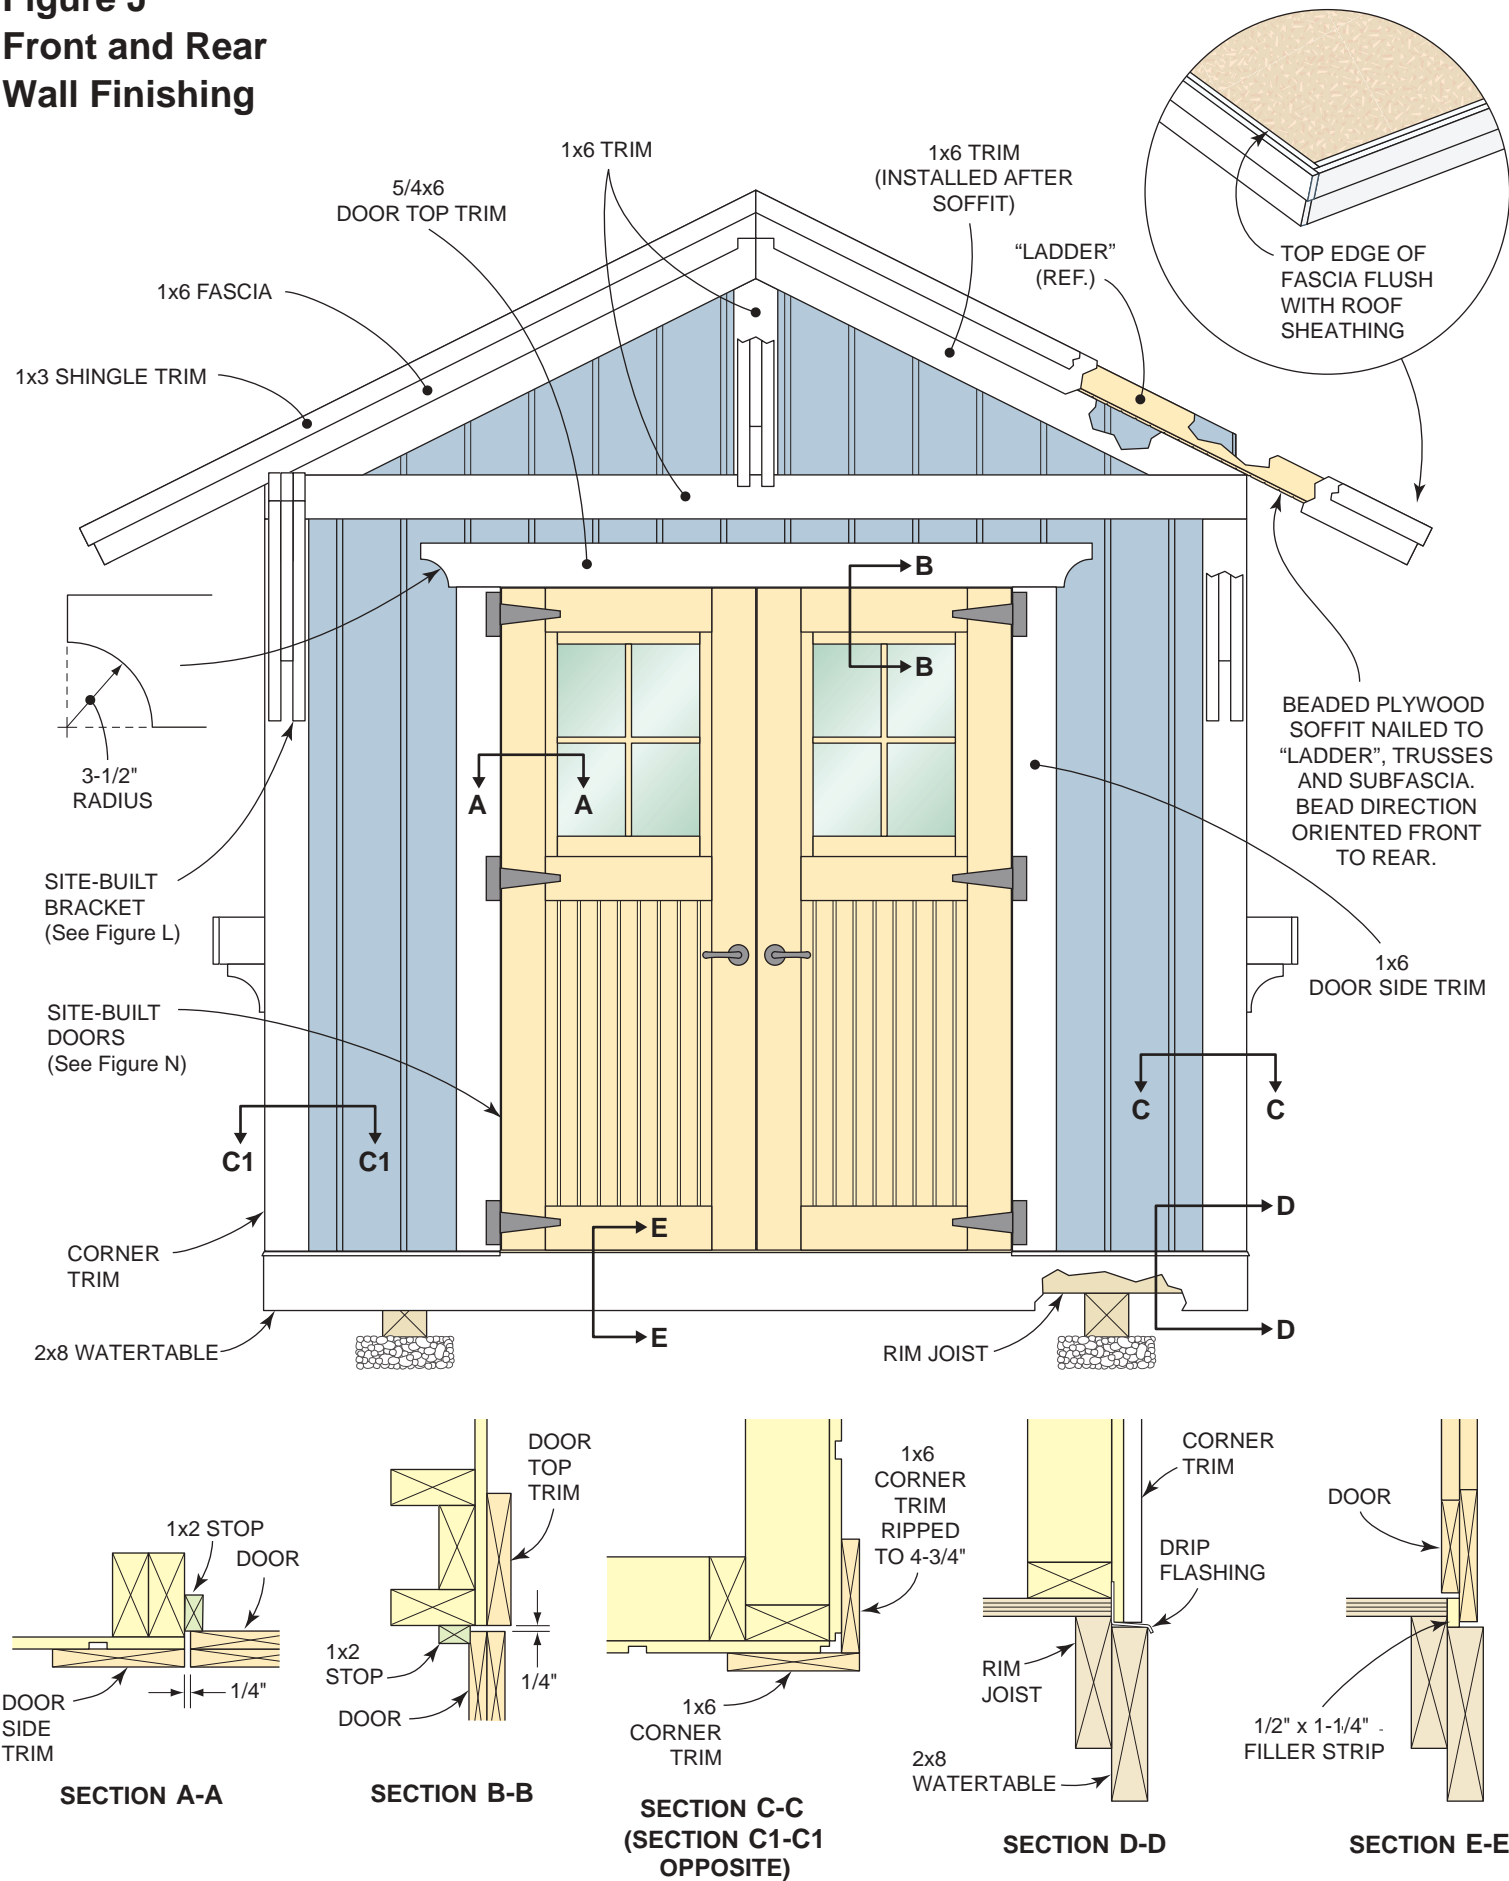

NOTE:
 REAR WALL HAS SAME TRIM AS FRONT WALL
 MINUS THE DOORS, DOOR TRIM AND BRACKETS

Figure K
Side Walls and Roof Finishing

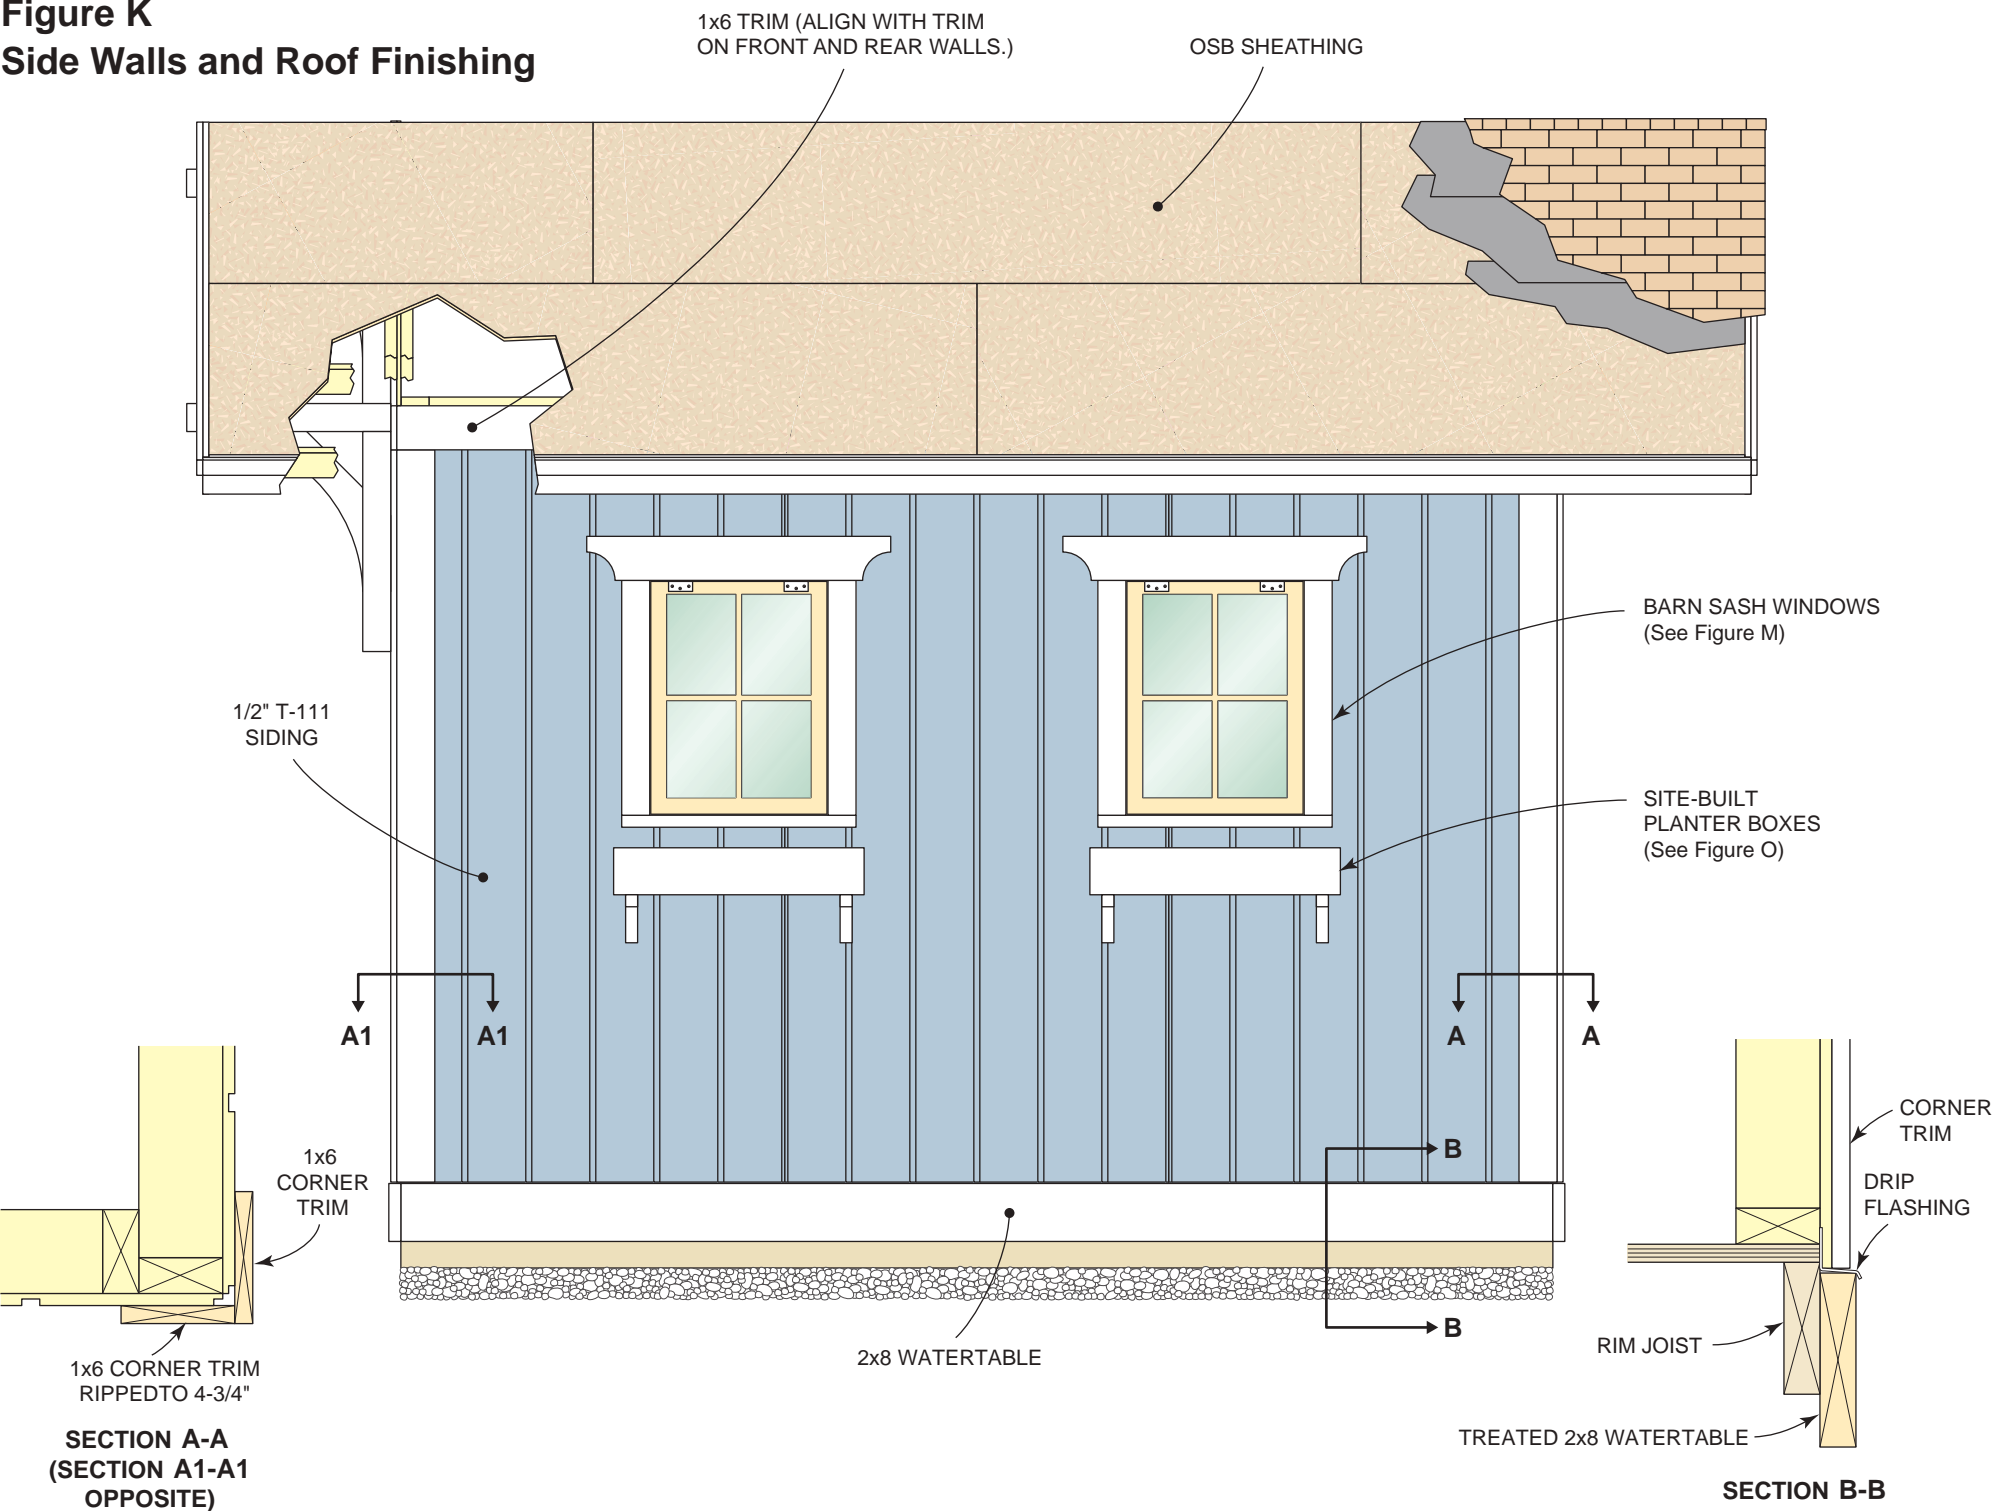


Figure L
Site-built Bracket




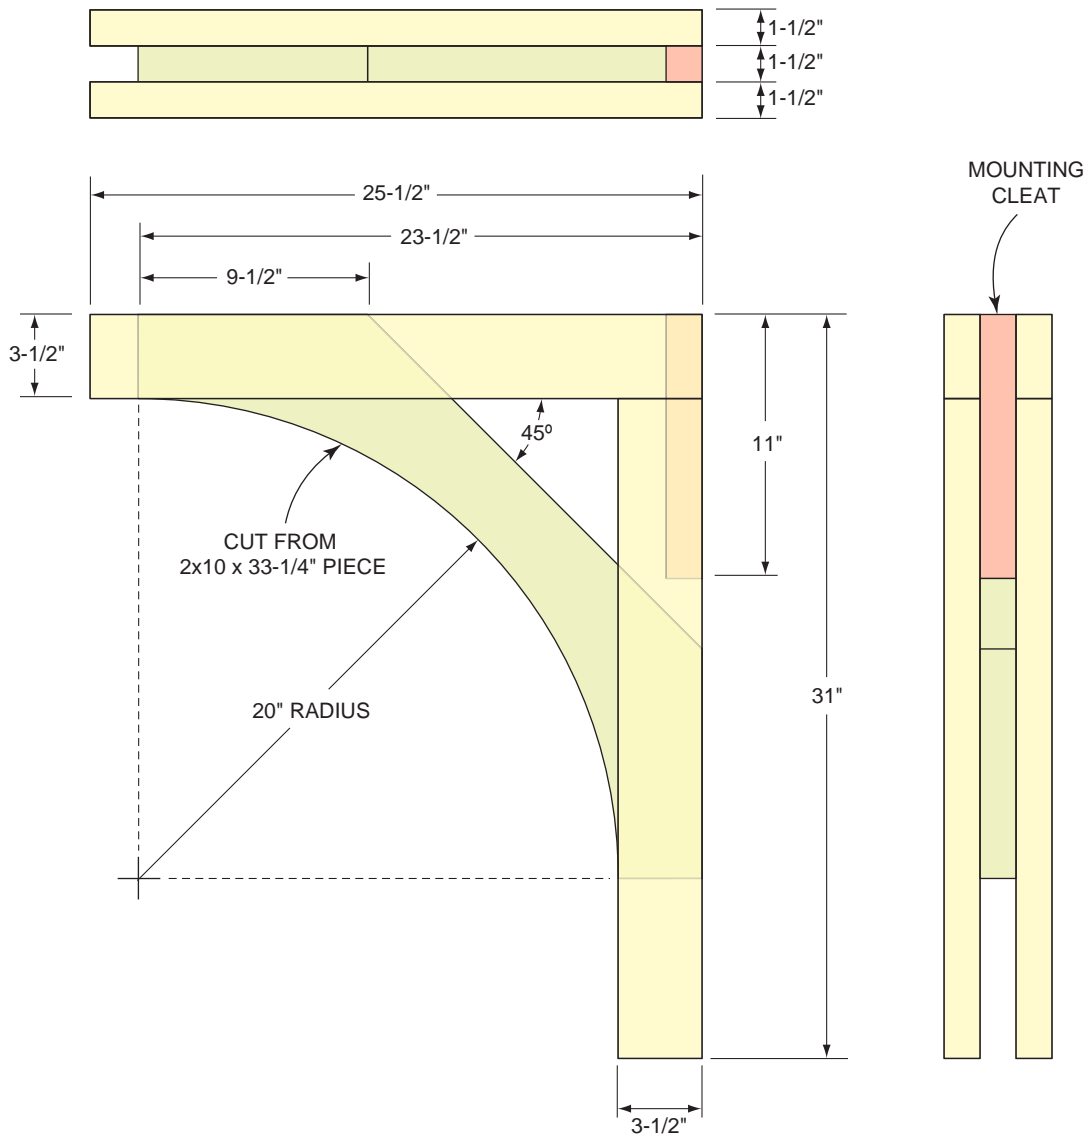


Figure M
Pre-hung Barn Sash Construction

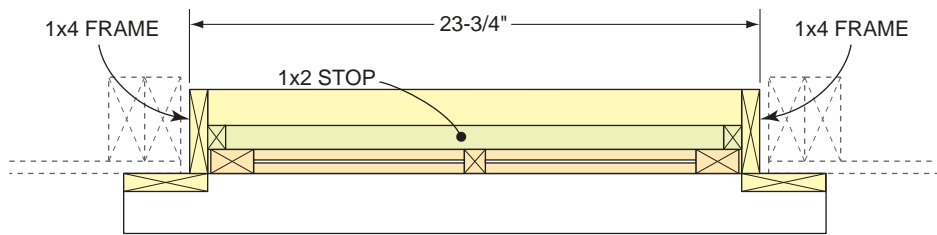
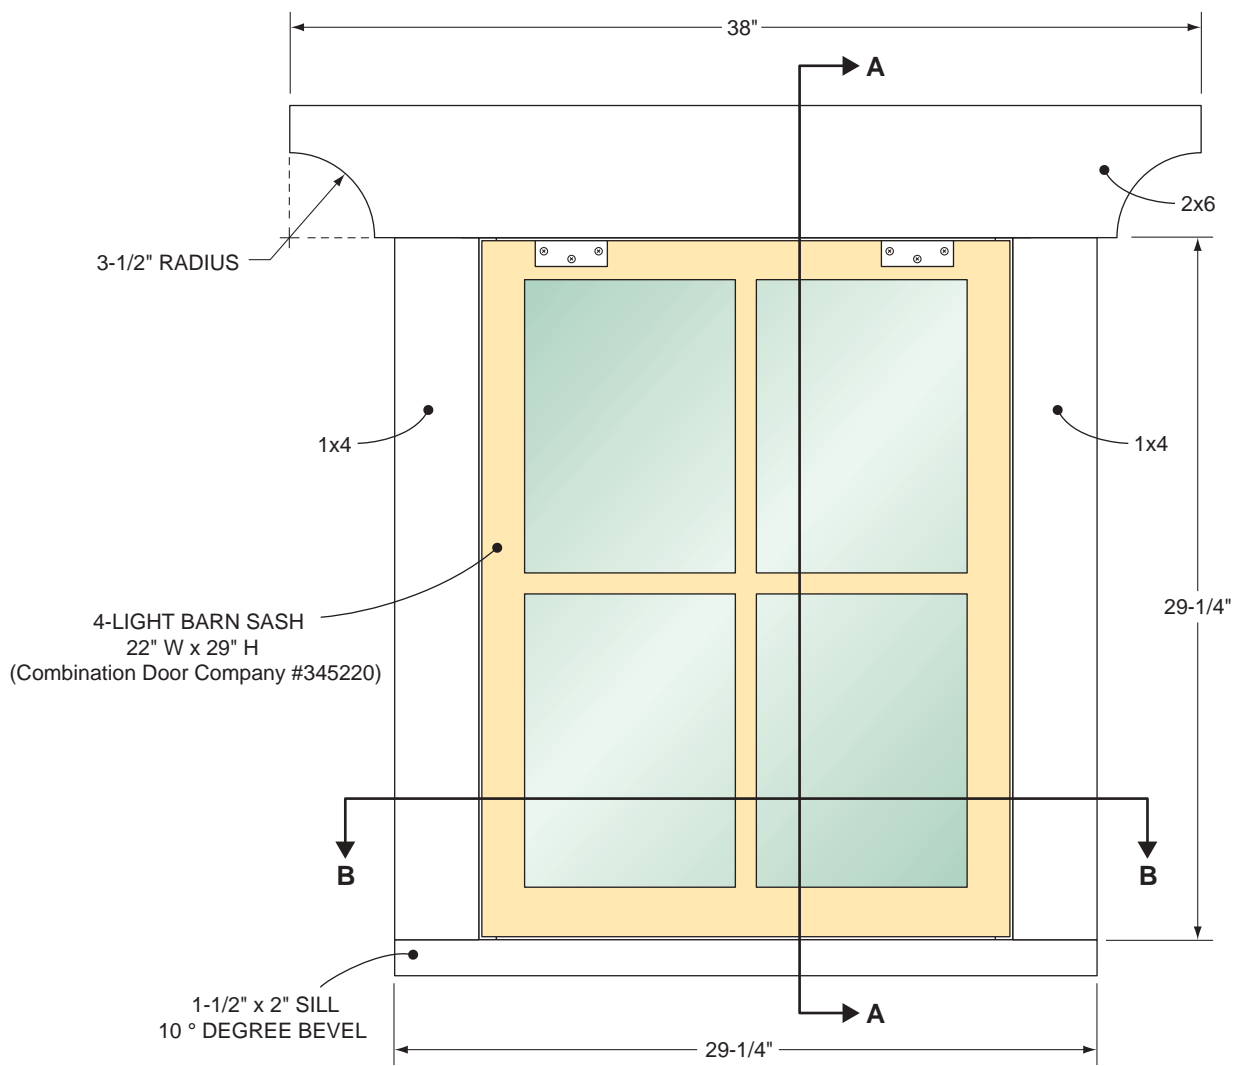


SECTION B-B

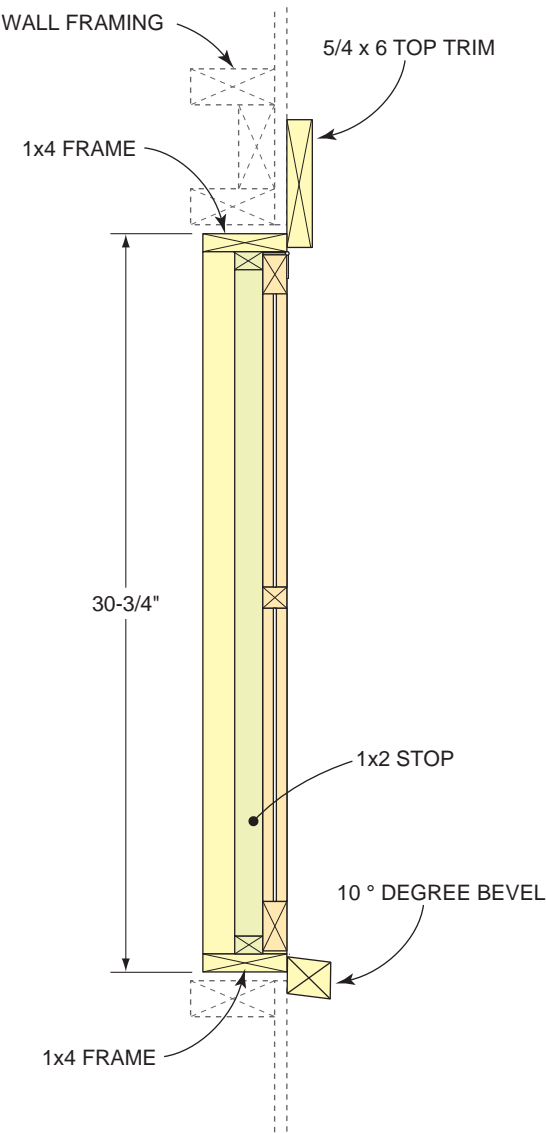

SECTION A-A

Figure N
Site-built Door Construction

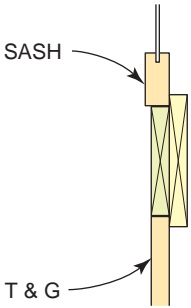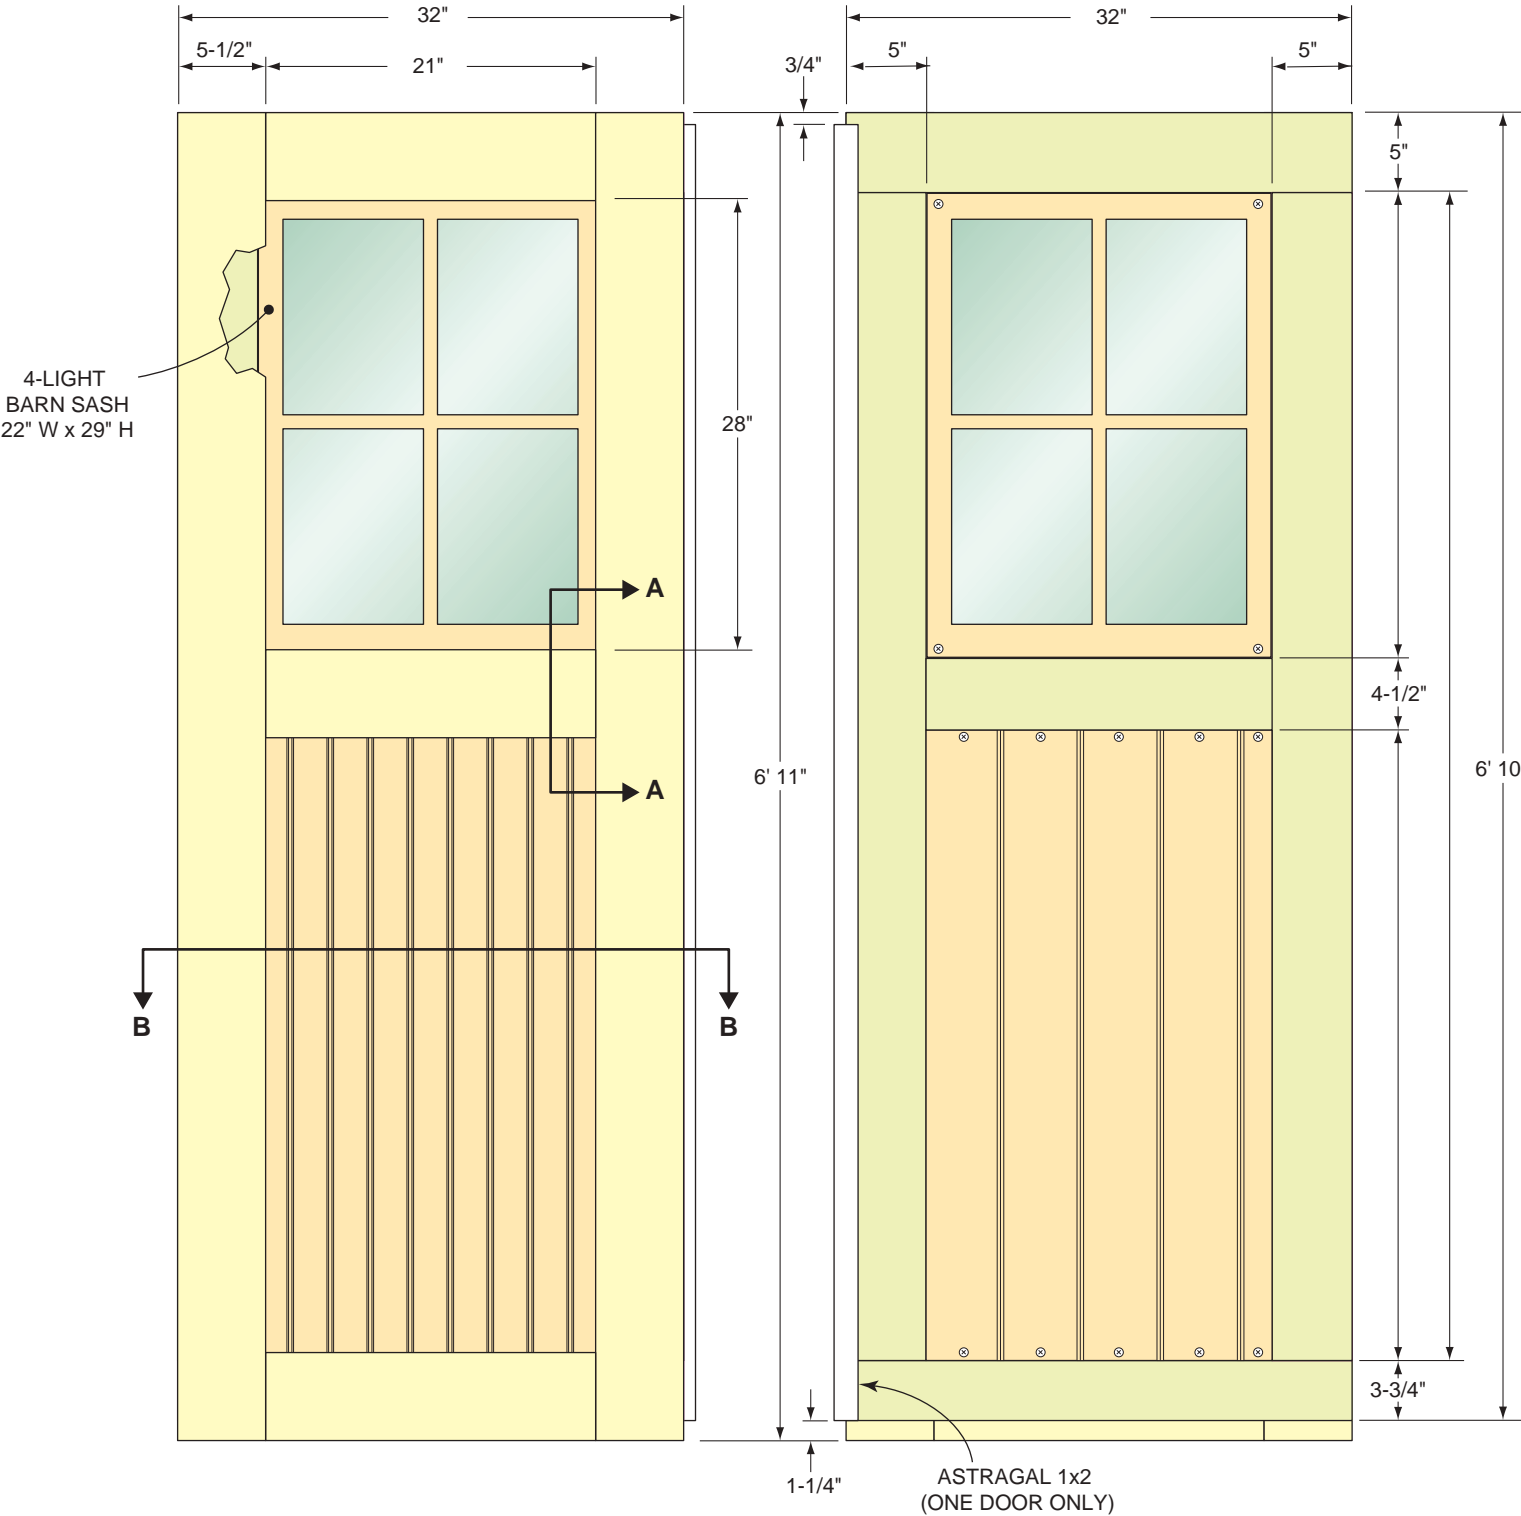


SECTION A-A



SECTION B-B

NOTE:
ALL YELLOW PIECES ARE 1x6; ALL GREEN PIECES ARE RIPPED FROM 1x6 WOOD. THE FRAME PIECES ARE POCKET-SCREWED TO FORM FRONT AND REAR FRAMES, WHICH ARE GLUED AS SHOWN. THE POCKET SCREWS ARE ON THE GLUE SIDES.

Figure P
Site-built

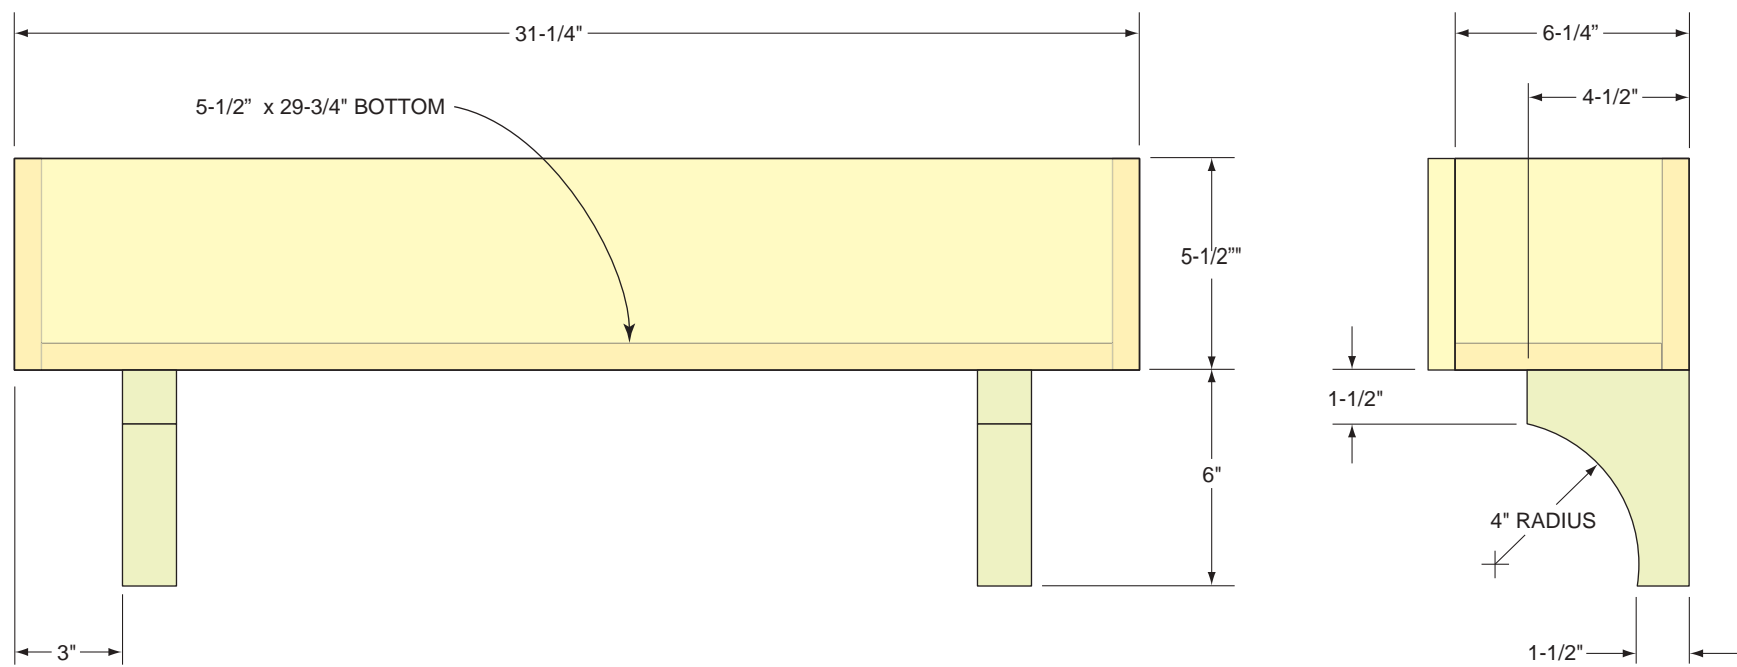

NOTE:
BOX (YELLOW PIECES) MADE WITH 3/4" WOOD
BRACKETS (GREEN PIECES) MADE WITH 1-1/2" WOOD