



EAST ELEVATION

Scale: 1/8" = 1'-0"


MARK	DESCRIPTION	ROUGH OPNG	R.O. HEAD HT.	EXT. COLOR	TRIM
A	IFDH3056	3'0 1/2" x 5'6 1/2"	7'9"	TBD-LIGHT/DARK	5/4x5 JAMB TRIM / 5/4x6 HEAD TRIM / PVC SILL
B2	IFDH3640 2W	7'0 1/2" x 4'0 1/2"	7'0"	TBD-LIGHT/DARK	5/4x5 JAMB TRIM / 5/4x6 HEAD TRIM / PVC SILL
C2	IFDH2856 2W	5'0 1/2" x 5'6 1/2"	7'9"	TBD	5/4x5 JAMB TRIM / 5/4x6 HEAD TRIM / PVC SILL
C3	IFDH2856 3W	5'0 1/2" x 5'6 1/2"	7'9"	TBD	5/4x5 JAMB TRIM / 5/4x6 HEAD TRIM / PVC SILL
D	IFDH4066	4'0 1/2" x 6'6 1/2"	7'9 1/2"	TBD	5/4x5 JAMB TRIM / 5/4x6 HEAD TRIM / PVC SILL
E	CUSTOM	5'0 1/2" x 8'0"	8'0"	TBD	5/4x5 JAMB TRIM / 5/4x6 HEAD TRIM / PVC SILL
F1	CUSTOM	3'4 1/2" x 2'9 1/2"	2'9 1/2"	TBD	NO TRIM / PVC SILL
F3	CUSTOM	3'4 1/2" x 5'7 1/2"	5'7 1/2"	TBD	NO TRIM / PVC SILL
G	CUSTOM	3'4" x ###"	5'2 1/4"	TBD	5/4x5 JAMB TRIM / 5/4x6 HEAD & SILL TRIM



SOUTH ELEVATION

Scale: 1/8" = 1'-0"

NOTE: COLORS SHOWN INDICATE LIGHTNESS AND DARKNESS ONLY. HUE AND SATURATION TO BE DETERMINED.

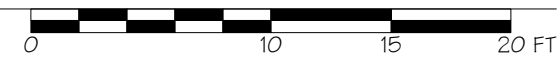

BRIGHT STREET COOPERATIVE

BURLINGTON, VERMONT

COPYRIGHT © 2013 ALL RIGHTS RESERVED
DUNCAN • WISNIEWSKI ARCHITECTURE
A Professional Corporation

PRELIMINARY PLAT

Duncan
Wisniewski
ARCHITECTURE

255 SOUTH CHAMPLAIN STREET
BURLINGTON, VERMONT 05401
T: 802.864.6693

35-PLEX

DATE: 04.11.14

A5.1



WEST ELEVATION


Scale: 1/8" = 1'-0"



NORTH ELEVATION

Scale: 1/8" = 1'-0"

NOTE: COLORS SHOWN INDICATE LIGHTNESS AND DARKNESS ONLY. HUE AND SATURATION TO BE DETERMINED.

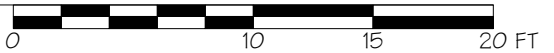


BRIGHT STREET COOPERATIVE

BURLINGTON, VERMONT

COPYRIGHT © 2013 ALL RIGHTS RESERVED
DUNCAN • WISNIEWSKI ARCHITECTURE
A Professional Corporation

PRELIMINARY PLAT

Duncan
Wisniewski 
ARCHITECTURE

255 SOUTH CHAMPLAIN STREET
BURLINGTON, VERMONT 05401
T: 802.864.6693

35-PLEX

DATE: 04.11.14

A5.2



FRONT ELEVATION

Scale: 1/4" = 1'-0"



RIGHT ELEVATION

Scale: 1/4" = 1'-0"



BACK ELEVATION

Scale: 1/4" = 1'-0"

NOTE: COLORS SHOWN INDICATE LIGHTNESS AND DARKNESS ONLY. HUE AND SATURATION TO BE DETERMINED.



LEFT ELEVATION

Scale: 1/4" = 1'-0"

WINDOW SCHEDULE


MARK	DESCRIPTION	ROUGH OPNG	R.O. HEAD HT.	EXT. COLOR	TRIM
A1	IPDH4056	4'0 1/2" x 5'6 1/2"	6'11 1/4"	TBD-LIGHT	5/4x4 JAMB TRIM / 5/4x6 HEAD TRIM / PVC SILL
A2	IPDH4056	4'0 1/2" x 5'6 1/2"	7'7 1/4"	TBD-DARK	5/4x4 JAMB TRIM / 5/4x6 HEAD TRIM / PVC SILL
A3	IPDH4056	4'0 1/2" x 5'6 1/2"	7'7 1/4"	TBD-DARK	NO TRIM / PVC SILL
A4	IPDH4056	4'0 1/2" x 5'6 1/2"	7'7 1/4"	TBD-LIGHT	5/4x4 JAMB TRIM / 5/4x6 HEAD TRIM / PVC SILL
B	IPDH3050	3'0 1/2" x 5'0 1/2"	7'3 1/2"	TBD-LIGHT	5/4x4 JAMB TRIM / 5/4x6 HEAD TRIM / PVC SILL
C	IFAWN3030	3'0 1/2" x 3'0 1/2"	7'3 1/4"	TBD-LIGHT	5/4x4 JAMB TRIM / 5/4x6 HEAD TRIM / PVC SILL
D	IPDH2646	2'6 1/2" x 4'6 1/2"	7'7 1/4"	TBD-LIGHT	5/4x4 JAMB TRIM / 5/4x6 HEAD TRIM / PVC SILL
E	IPDH2050	2'0 1/2" x 5'0 1/2"	7'7 1/4"	TBD-DARK	5/4x4 JAMB TRIM / 5/4x6 HEAD TRIM / PVC SILL
F	IPDH2040	2'0 1/2" x 4'0 1/2"	6'7 1/4"	TBD-DARK	5/4x4 JAMB TRIM / 5/4x6 HEAD TRIM / PVC SILL

BRIGHT STREET

BURLINGTON, VT

COPYRIGHT © 2014 ALL RIGHTS RESERVED
DUNCAN • WISNIEWSKI ARCHITECTURE
A Professional Corporation

PRELIMINARY PLAT

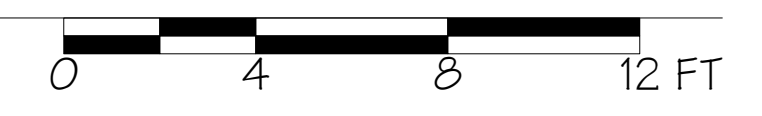

TRIPLEX

Duncan
Wisniewski
ARCHITECTURE

255 SOUTH CHAMPLAIN STREET
BURLINGTON, VERMONT 05401
T: 802.864.6693

DATE: 04.01.14

6.0



RIGHT ELEVATION

Scale: 1/4" = 1'-0"

LEFT ELEVATION DUPLEX 2

FRONT ELEVATION

Scale: 1/4" = 1'-0"

BACK ELEVATION DUPLEX 2



LEFT ELEVATION

Scale: 1/4" = 1'-0"

RIGHT ELEVATION DUPLEX 2

BACK ELEVATION

Scale: 1/4" = 1'-0"

FRONT ELEVATION DUPLEX 2

0 4 8 12 FT

DUPLEX 2, SIM.
DUPLEX 1

MARK	DESCRIPTION	ROUGH OPNG	R.O. HEAD HT.	EXT. COLOR	TRIM
A	IFDH2056 3W	6'0 1/2" x 5'6 1/2"	6'11 1/4"	TBD-LIGHT	5/4x5 JAMB TRIM / FIBER CEMENT PANEL AT HEAD & BELOW PVC SILL
B	IFDH4056	4'0 1/2" x 5'6 1/2"	7'7 1/4"	BLACK	NO TRIM, PVC SILL
C	IFDH4056	4'0 1/2" x 5'6 1/2"	6'11 1/4"	TBD-LIGHT	5/4x5 JAMB TRIM / 5/4x6 HEAD TRIM / PVC SILL
C'	IFDH4056	4'0 1/2" x 5'6 1/2"	7'7 1/4"	TBD-DARK	5/4x5 JAMB TRIM / 5/4x6 HEAD TRIM / PVC SILL
D	IFDH2056	2'0 1/2" x 5'6 1/2"	7'7 1/4"	TBD-DARK	5/4x5 JAMB TRIM / 5/4x6 HEAD TRIM / PVC SILL
E	IFDH2050	2'0 1/2" x 5'0 1/2"	6'11 1/4"	TBD-LIGHT	5/4x5 JAMB TRIM / 5/4x6 HEAD TRIM / PVC SILL
E'	IFDR2050	2'0 1/2" x 5'0 1/2"	7'7 1/4"	TBD-LIGHT	5/4x5 JAMB TRIM / 5/4x6 HEAD TRIM / PVC SILL

BRIGHT STREET
BURLINGTON, VT

COPYRIGHT © 2014 ALL RIGHTS RESERVED
DUNCAN • WISNIEWSKI ARCHITECTURE
A Professional Corporation


PRELIMINARY PLAT

Duncan
Wisniewski
ARCHITECTURE

255 SOUTH CHAMPLAIN STREET
BURLINGTON, VERMONT 05401
T: 802.864.6693

DATE: 04.11.14

7.0

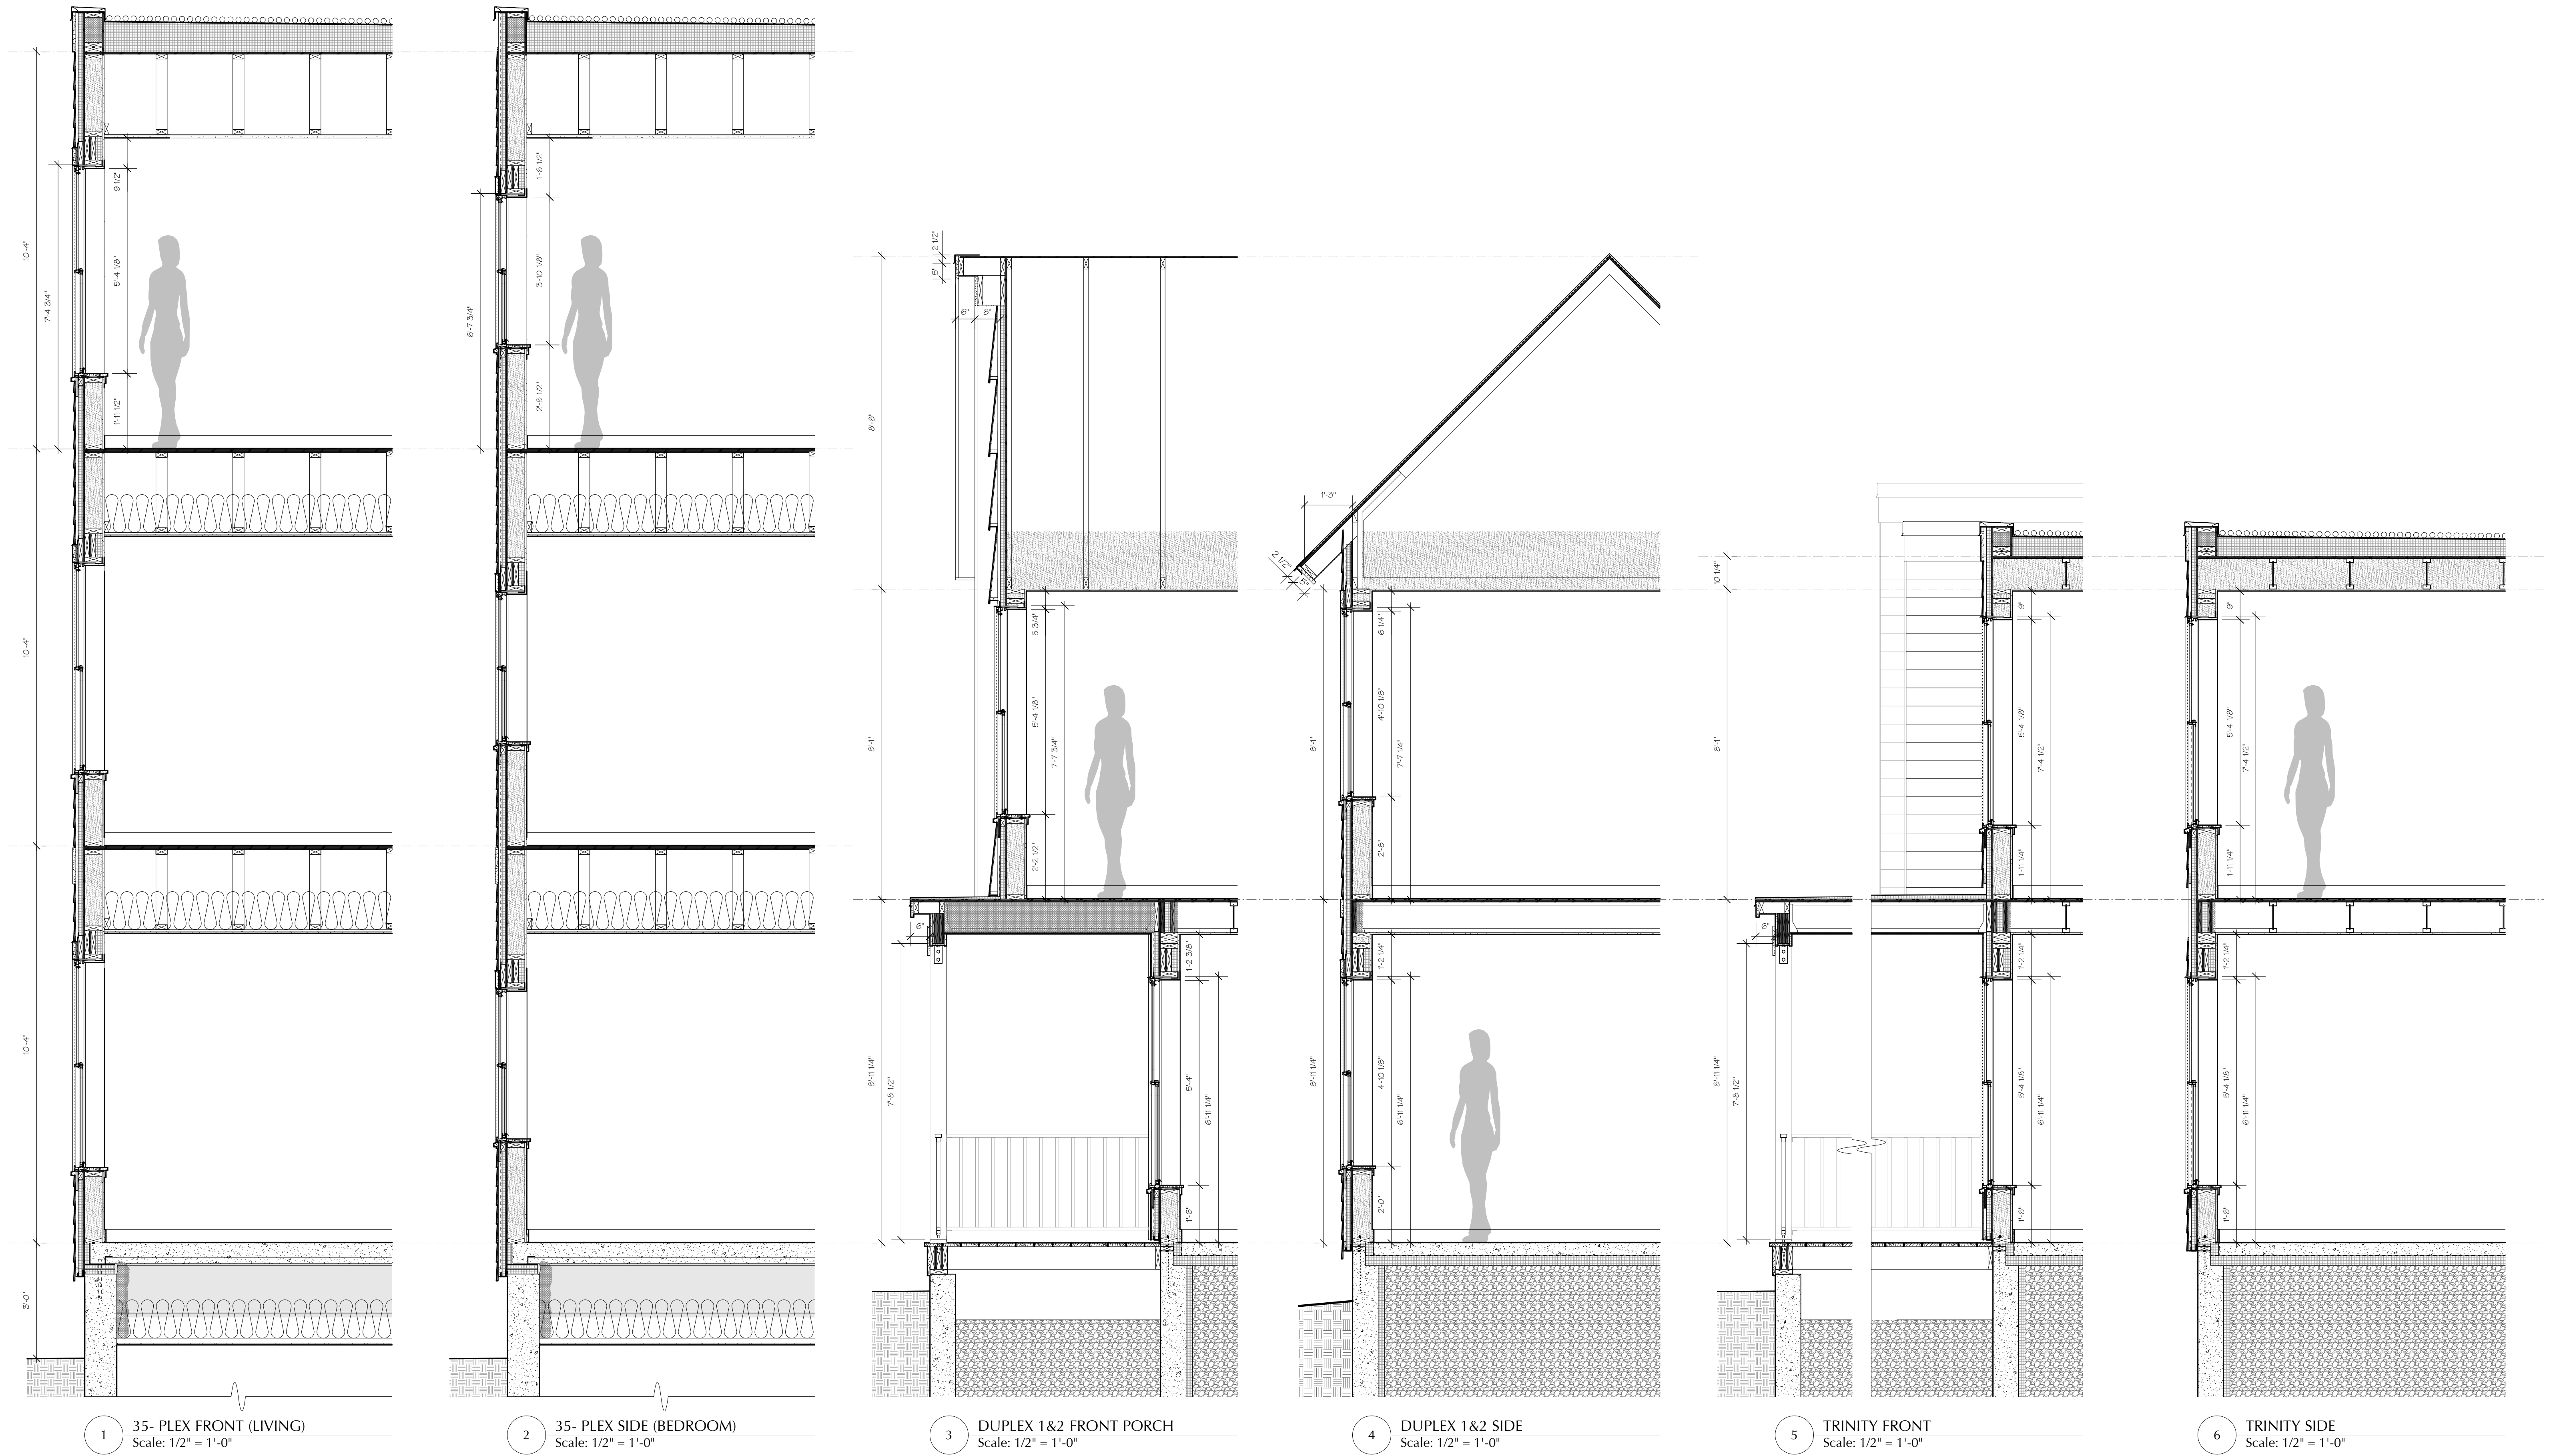

SCHMATIC ARCHITECTURAL WALL CROSS SECTIONS
 NOTE: WINDOW AND TRIM LOCATIONS AND SIZES WILL ADJUST DURING DESIGN DEVELOPMENT TO MATCH CLAPBOARD LAYOUT.

BRIGHT STREET COOPERATIVE

BURLINGTON, VT