



# THE POCKET

DESIGN GUIDELINES  
JANUARY 2022



# THE POCKET

1	Introduction	3
2	Statutory Obligations	4
3	The Design Review Committee Approval	5
4	Approval Process	6
5	Allowable Land	7
6	Minimum Floor Area	8
7	Service Connection	9
8	Construction Timeframes	9
9	Siting Your Home	10
10	Identical Façades	10
11	Façade Design	11
12	Façade Materials and Colours	12
13	Roof Design	13
14	Ceiling Heights	13
15	Corner Allotments	14
16	Garages	15
17	Driveways	16
18	Fencing	17
19	Sloping Land	18
20	Retaining Walls	18
21	Landscaping	19
22	Services	20
23	National Broadband Network	20
24	Construction Management	21
25	Sustainability & Efficient Living	22
	Appendix A	27
	Appendix B	37
	Appendix C	38



# 01

## Introduction

---

The Pocket vision is to provide a residential estate where the community becomes one. From the initial master planning, the amenity of all residents has been carefully considered and will emerge as a highly desirable residential community.

The Design Guidelines are in place to protect the investment of your home and ensure surrounding homes are of an equally high standard. They encourage a variety of contemporary styles and modern designs that will be harmonious to surrounding environments and provide a distinctive neighbourhood character.



# 02

## Statutory Obligations


---

It is the responsibility of the Purchaser/Builder/ Building Certifier to ensure compliance with any applicable statutory requirements, such as Building Regulations, planning requirements and current Queensland energy rating standards. Approval from the Design Review Committee (DRC) is not an endorsement that plans comply with such requirements.

# 03 The Design Review Committee Approval

---

- 3.1 All house designs and building works including fencing, retaining walls and outbuildings require approval from the Design Review Committee (DRC). Approval from the DRC is required prior to applying for a building permit for the construction of a new dwelling.
- 3.2 The DRC will assess all designs and if they are compliant with the design guidelines, provide a letter for approval along with an endorsed copy of the plans and external colour schedule. If the design submitted does not comply, the DRC will advise the applicant on the areas of non-compliance and the required amendments.
- Applicants will then be required to submit amended documents in order to gain approval.
- 3.3 Please refer to the Developer Approval Application Form at the rear of this document for further information. The Application form must accompany the submission documents.
- 3.4 Before construction can commence, your house plans must be approved by The Pocket Design Review Committee (DRC) prior to the application of a building permit.
- 3.5 Design approval from the DRC does not exempt the plans from any building or statutory regulations and the plans are not checked against these requirements.
- 3.6 The Design Guidelines may be amended from time to time at the Developer's discretion to reflect changes in design and building trends and/or amendments to legislation affecting building approvals. Applications will be assessed against (and must comply with) the current version of the Design Guidelines. The final decision regarding all aspects of the Design Guidelines will be at the discretion of the DRC.
- 3.7 The DRC also reserve the right to waive or vary any requirements of the Design Guidelines, this will not set a precedent nor imply any such action will apply again.

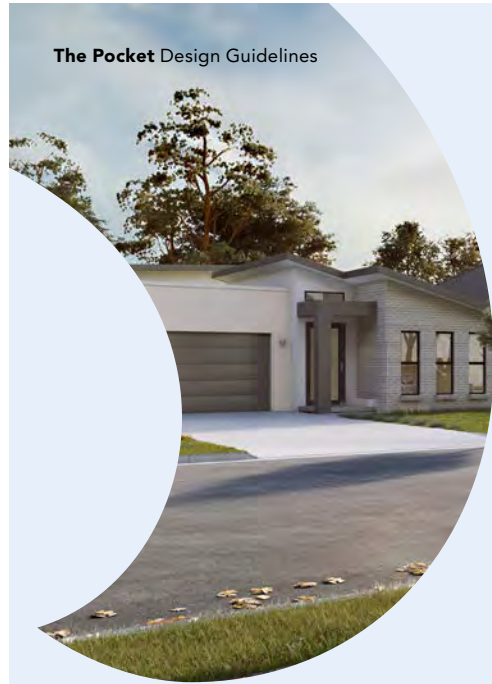

# 04 Approval Process

---

**The following steps illustrate the process to build at The Pocket**

**PURCHASE YOUR LOT**



#### **4.1 Site Plan (Scale 1:200)**

Must indicate all boundary setback dimensions, building envelopes, total site coverage and floor areas, site contours, natural ground levels and finish ground level, proposed earthworks and retaining wall, north point, vehicle crossover, driveway, fencing details, ancillary items, any proposed out-buildings.

**SELECT YOUR NEW HOME**



#### **4.2 Floor Plans (Scale 1:100)**

Must indicate key dimensions and window positions.

**LODGE YOUR SUBMISSION**



#### **4.3 Elevations (Scale 1:100)**

Must include all 4 elevations and indicate building heights, finished floor to ceiling levels, roof pitch, eaves depth, external finishes, existing ground levels and retaining walls.

**DRC APPROVAL**



#### **4.4 External Colour and Material Selection**

Must include brands, colour names and colour swatches where possible.

**OBTAIN A BUILDING PERMIT**



#### **4.5 Where to Send Your Application**


Submit via the design assessment portal link [Beveridge Williams Design Application Portal](#) or email to [planlodgement@bevwill.com.au](mailto:planlodgement@bevwill.com.au)  
Attachments must be in PDF Format.

**COMMENCE CONSTRUCTION**



The DRC will endeavour to assess proposals in the shortest possible time, which is generally within 10 business days of receipt of a completed and compliant application.

**COMPLETE CONSTRUCTION**

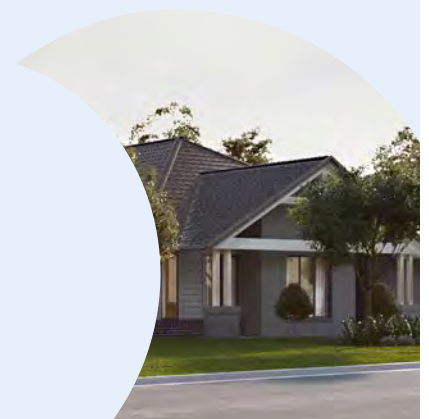

# 05 Allowable Land

---

- 5.1 No more than 1 dwelling may be constructed on the lot.
- 5.2 Lots cannot be further subdivided.
- 5.3 Relocatable homes are not permitted.
- 5.4 "Dual Key" dwellings are not permitted.
- 5.5 Dual Occupancy dwellings are only permitted on lots nominated in the Council Approved Planning Permit.



# 06 Minimum Floor Area

---

- 6.1 Minimum 100m<sup>2</sup> on lots less than 350m<sup>2</sup>.
- 6.2 Minimum 120m<sup>2</sup> on lots between 350m<sup>2</sup>–600m<sup>2</sup>.
- 6.3 Minimum 150m<sup>2</sup> on lots over 601m<sup>2</sup>.
- 6.4 Floor area excludes garages, porches, verandas, pergolas, balconies or alfresco areas.





# 07 Service Connection

---

- 7.1 Your home must be connected to all available in ground services according to the service provider's standards.
- 7.2 The estate will be serviced with underground NBN infrastructure.
- 7.3 Reticulated natural gas will be available and it is encouraged that you consider the benefits of connecting this service to your home.

# 08 Construction Timeframes

---

- 8.1 Construction of your home is encouraged to begin within 12 months of settlement of your land. If construction does not occur within 12 months, lots must be turfed and maintained.
- 8.2 Certificate of Occupancy must be issued no later than 12 months after the commencement of construction.
- 8.3 Landscaping and fencing must be completed within 3 months of the Certificate of Occupancy being issued.



# 09 Siting Your Home

---

- 9.1 All homes must comply with siting, setbacks and site cover in accordance with the Council approved Plan of Development – Appendix A.

# 10 Identical Façades

---

- 10.1 Two dwellings with the same front façade must not be built within three house lots. This includes lots either side, opposite and encompassing other street frontages where applicable.

# 11 Façade Design

---



- 11.1 To ensure that dwellings constructed within the community are designed to a high-quality standard, they should be designed so that front and secondary street frontage facades are well articulated. Broad flat surfaces extending greater than 6 metres are not permitted.
- 11.2 Entries must be covered and clearly identifiable. Suggested entry features include: Porch, Portico, Verandah or Balconies.
- 11.3 Entry is to project forward of the main building line.
- 11.4 Entries must have a minimum 1.5m depth and a minimum 1.2m width.
- 11.5 One habitable room window to the facade.
- 11.6 Roller shutters, vertical blinds and grill screens are not permitted.

# 12 Façade Materials and Colours

---

- 12.1 External walls of your home must be from a combination of materials and colours. A minimum of two materials and colours are required and both materials and colours must equate to a minimum 30% each.
- 12.2 Materials used on the facade must return a minimum 1m or to the return fence line (whichever is greater) to non-corner lots.
- 12.3 Lightweight infill is not permitted above windows and doors visible to the public.
- 12.4 Unpainted metalwork is not permitted.
- 12.5 Downpipes, gutters and fascia must be colour coordinated with the remainder of the dwelling.
- 12.6 The external colour scheme of your home should be neutral tones that blend in with the surrounding environment. Mute tones are preferred. No bright colours.

*White on White*

*Tranquil Retreat*

*Grey Pail*

*White Duck Quarter*

*Colourbond Surfmist*

*Still*

*Western Myall*

*Colourbond Woodland Grey*

*Domino*


# 13

## Roof Design

---



- 13.1 Where there is a roof pitch it must be a minimum 22.5°. Where a skillion roof style is incorporated it must have a minimum pitch of 5° and be proportional to the main body of the home.
- 13.2 Flat roofs may be permitted under architectural merit.
- 13.3 All roofs must incorporate eaves of a minimum 450mm to any street or open space frontages.
- 13.4 All pitched roofs to double storey homes must incorporate 450mm to the entire roof line.
- 13.5 Eaves must return to the point of the first habitable room window or 3.0m, whichever is greater.
- 13.6 Where a parapet wall is constructed eaves are not required.
- 13.7 Roofs must be constructed from terracotta, slate or concrete tiles or pre-finished metal roof sheeting. Galvanised or zincalume is not permitted.
- 13.8 Roof colours are to be of neutral tones. Parapets, flat and curved roofs will be reviewed on architectural merit.
- 13.9 Roofing must be of low reflective materials.

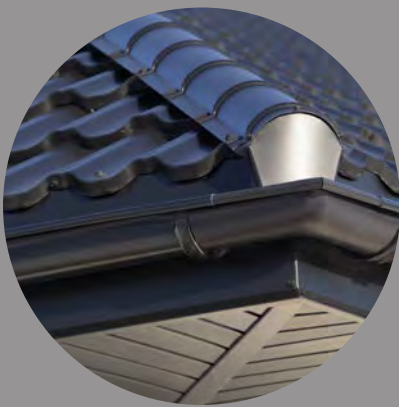

# 14

## Ceiling Heights

---

- 14.1 Ceiling heights to the ground floor of double storeys and all single storey homes must be a minimum 2570mm.

# 15 Corner Allotments

---

- 15.1 Treatment must be provided to side street and reserve elevations visible to the public. Both single and double storey dwellings are to be designed incorporating feature elements that address both the primary and secondary frontage. Treatment is required to the area visible to the public.
- 15.2 The secondary frontage must include feature window/s matching the style of the window/s on the primary facade.
- 15.3 Materials used on the primary facade must return along the secondary frontage for a minimum 3.0m.
- 15.4 Eaves are required to return the full length of the dwelling. Except where a parapet wall has been provided.
- 15.5 Blank walls facing the secondary frontage are not permitted.
- 15.6 Solar panels are encouraged to not be visible to the public realm, including side street where possible.




# 16

## Garages

---

- 16.1 All homes must have a garage which is incorporated into the dwelling roof line.
- 16.2 The garage door must be sectional or panel lift.
- 16.3 Roller doors are not permitted where visible to the public.
- 16.4 Carports are not permitted.
- 16.5 Boats, caravans, motorhomes, or trailers are not permitted in the front yard or street, they must be garaged or located behind the front fence return.
- 16.6 The garages requirements and setbacks are to be as per the Council Approved Plan of Development – Appendix A.

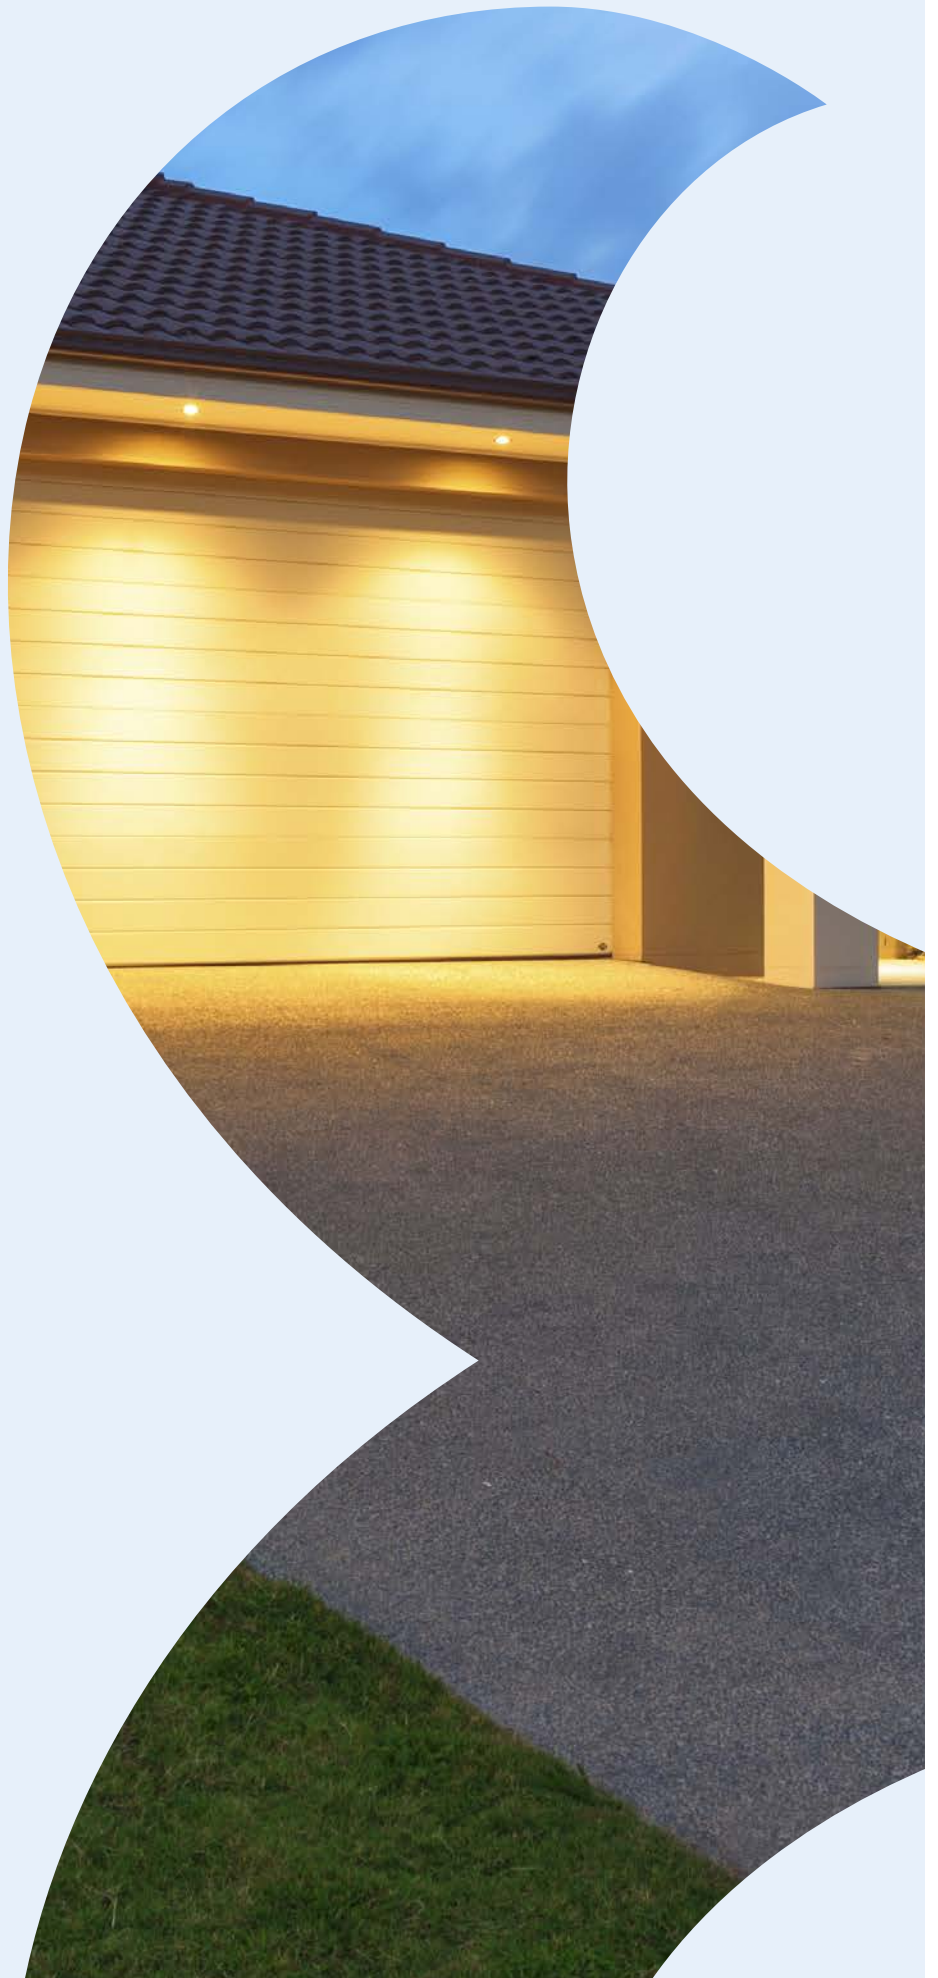

# 17

## Driveways

---



- 17.1 Driveways must be fully constructed prior to the occupation of the dwelling.
- 17.2 Only one driveway permitted per lot.
- 17.3 Acceptable driveway materials are: coloured concrete, or exposed aggregate.
- 17.4 Plain concrete driveways and front paths are not permitted.
- 17.5 Driveway colours should be of muted tones that complement the external colour scheme of your home.
- 17.6 The driveway shall be no wider than the width of the garage opening and tapering to match the width of the crossover.
- 17.7 A minimum 500mm landscape strip is required between the driveway and the side boundary.
- 17.8 Garages are not permitted to be constructed on the corner where the primary and secondary frontages meet.
- 17.9 Crossover relocations are strongly discouraged and will be at the cost of the lot owner.
- 17.10 Driveway locations are to be constructed as per the approved Plan of Development – Appendix A.





# 18 Fencing

---

Refer to the Specific Fencing Plan – Appendix B – that nominates Developer installed fences and allotment specific fencing which the Buyer must install.

## 18.1 Side and rear fencing

To be constructed of capped vertical butted timber palings to a height of 1.8m.

## 18.2 Return Fencing

To return to the sides of the dwelling a minimum 1.0m from the main building line and be the same height as the side fencing. Must be painted or stained to match the facade.

## 18.3 Secondary Frontages

To have a maximum height fence of 1.8m where containing vertical openings that make the fence at least 25% transparent.

## 18.4 Landscape planting combined with some articulation is encouraged where possible.

## 18.5 No Colorbond fencing unless approved under the Council Approved Plan of Development.


Standard Fence



Corner Fence – 30mm



Corner Fence – 50mm

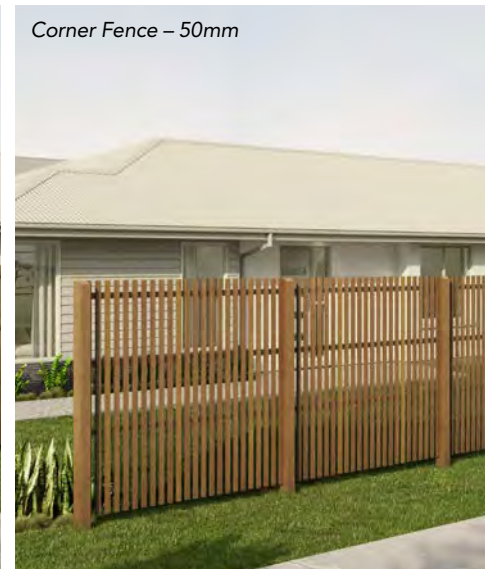

# 19

## Sloping Land

---

- 19.1 A well designed home on a sloping lot should have minimal excavation work and where applicable attractive retaining walls.
- 19.2 Undercroft areas visible from the primary and secondary streets must be screened. This may be achieved through battening, landscaping or a combination of both.
- 19.3 Advice should be sought from building designers experienced in a wide range of slope sensitive designs.
- 19.4 Where a site excavation is required, it should be minimised where possible.
- 19.5 We strongly recommend the use of batters to any site cut with consideration of landscaping options, as this is more visually pleasing.

# 20

## Retaining Walls

---

- 20.1 The maximum permissible height for retaining walls visible to the public is 1200mm unless otherwise approved by the DRC.
- 20.2 Retaining walls to the primary street frontage must be constructed from architecturally aesthetic materials.
- 20.3 Retaining walls constructed by the Developer are not permitted to be altered or removed.
- 20.4 Unpainted timber sleepers are not permitted unless they are of a high architectural quality.
- 20.5 Unfinished concrete walls/ blocks are prohibited.

# 21 Landscaping

---

- 21.1** Landscaping plays an integral part in assisting to soften the built form of the streetscape. It is also a useful element in providing privacy screening and shade during summer. The selection of planting should be appropriate for the conditions of placement, such as orientation, solar access and the topography of the land. Careful landscape and plant selection should minimize the need for garden watering.
- 21.2** Front landscape designs must be submitted at time of developer approval application. Failure to submit landscape plans will prevent an approval being issued. Hand drawn plans are acceptable.
- 21.3** Front landscaping must be completed within 12 weeks of house completion. This includes turfing and planting.
- 21.4** Impermeable hard surface areas must not exceed 40% of the front garden area including driveways and pathways.
- 21.5** A minimum softscape area of 60% of the total front garden area is to be installed, with at least 30% of the softscape area consisting of planted garden bed.
- 21.6** Garden beds should be mulched and where mulch is used, it must be of natural colour.
- 21.7** Artificial turf is not permitted forward of the front fence.
- 21.8** A minimum of one canopy tree with a minimum mature height of 2m must be included in the front landscaping.
- 21.9** It is the responsibility of the allotment owner to establish and maintain turf on nature strips.
- 21.10** Letterboxes are required to be constructed in accordance with Australia Post standards and must be designed to match the dwelling, using similar materials and colours. Must be erected prior to occupancy permit.
- 21.11** Garden sheds must be separated from the main dwelling and located to the rear of the lot.



# 22

## Services

---

- 22.1 Ancillary items are not permitted to be visible to the main street frontage or secondary frontage. These items include Hot Water Services, Ducted Heating Unit, Rainwater Tanks, Clothes Lines, Sheds and Rubbish Bins.
- 22.2 Roof mounted satellite dishes and TV aerials are to be located to the rear of the dwelling.
- 22.3 Air conditioning units are to be located away from public view and must be located below the ridge line.

# 23

## National Broadband Network

---

- 23.1 The Pocket will provide infrastructure to enable telecommunication providers to install cabling. All homes constructed at The Pocket must include conduits, cabling and housing and comply with NBN Co Limited Building Ready Specifications.

# 24 Construction Management

---

- 24.1 During the construction of your dwelling, the builder must install a temporary fence and ensure that all rubbish and building waste is contained within the allotment. Regular rubbish removal must be carried out and any waste bins must be covered to prevent wind-blown matter.
- 24.2 Street trees and nature strips must be protected. Damage to nature strips, paths, kerbs and street trees caused during the dwelling construction is solely the responsibility of the lot owner and their builder, and any rectification required will be invoiced to the lot owner.
- 24.3 Nature strips must be maintained at all times including weed eradication and mowing.



# 25 Sustainability & Efficient Living

---

- 25.1 The DRC supports and encourages all efforts made to reduce a household's impact on the environment, particularly by limiting the overall energy and water consumption of the household.
- 25.2 For additional guidance please refer to the Sustainable Living Education Pack.
- 25.3 Designing, building and living in a more sustainable house has numerous long term financial health and comfort related benefits. Environmentally conscious homes also reduce impact on the wider environment and community.


## Passive Solar Design

### Solar Access and House Orientation

- 25.4 Aim to orientate your living rooms and kitchen towards north to capture more natural day light. This strategy will reduce your need to use electricity for lighting. Naturally bedrooms are a lower priority when it comes to needing daylight.

## Shading

- 25.5 By using sufficient shading on the northern side, preferably using eaves, you can let sun light inside in winter but keep the heat out in summer. Eaves let the lower winter sun inside and keep the higher tracking summer sun out. Aim to shade your eastern and western facing walls and windows where possible. Eaves are recommended for all sides of your home for shading and some protection from wind and rain.

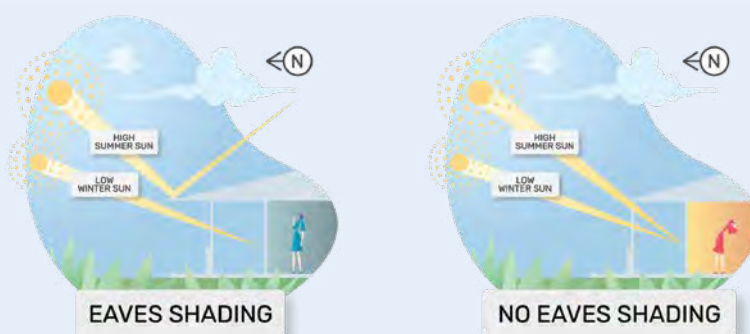

## Windows

- 25.6 Use larger windows on the northern side of the house to let winter sunlight in but use optimal shading above them. Minimise windows and their sizes on the east and west as these are harder to shade and will expose rooms to more heat in summer.

## Colours


- 25.7 Since lighter colours tend to reflect rather than absorb heat, aim to use a lighter coloured roof and internal walls. This strategy will reduce heat gain and hence your summer cooling bills.

## Insulation


- 25.8 Ensure you insulate roof spaces and walls well to significantly reduce greenhouse gas emissions and power bills.

## Ventilation

- 25.9 Position your windows to encourage cross ventilation, as air slows down if it has to travel around corners or cannot exit on through the other side.

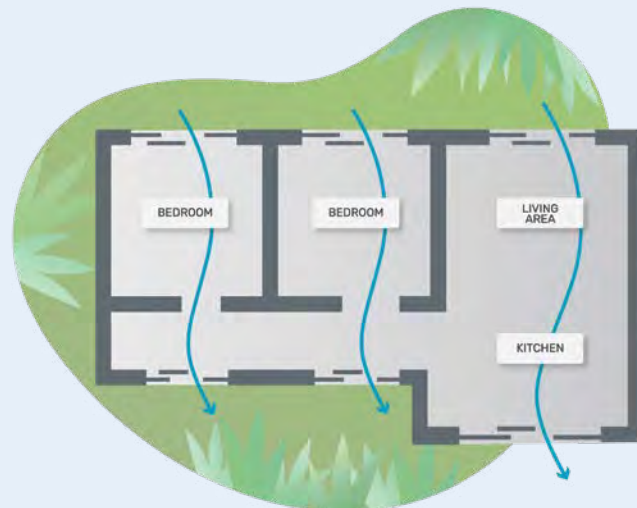

- 25.10 Use skylights with ventilation capabilities in bathrooms. Skylights can light a room during daylight hours for free and make it too sunny for mould to accumulate.
- 25.11 Use active ventilation systems to ventilate roof spaces.
- 25.12 Install ceiling fans in living areas and bedrooms.

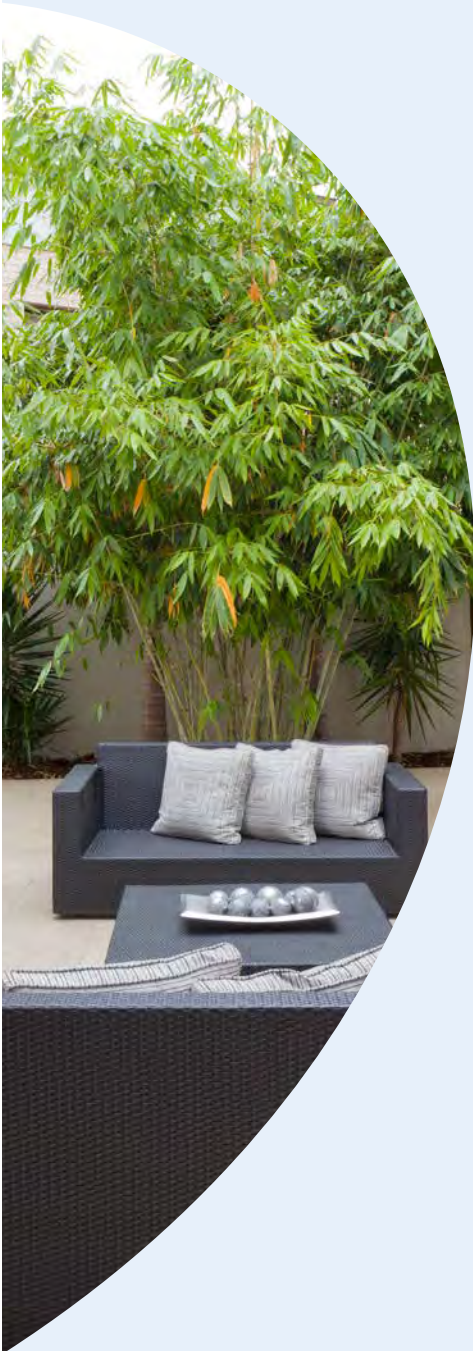

## Energy

25.13 Hot water heating, air conditioning and appliances, refrigeration and lighting contribute the most to household energy bills so aim to:


- Preference appliances with higher Star ratings such as TVs, refrigerators, dishwashers, washing machines and computer monitors.
- Use efficient LED lights. Halogen and most other light are relatively inefficient and add heat to a room.
- If you wish to go beyond the National Construction Code minimum for Thermal Performance (for example 6.0 Stars), improve your design and aim for a 'thermal performance energy rating' of 6.5 to 8 Stars using an accredited NatHERS energy assessor to reduce your bills and increase your comfort.

## Natural Gas

25.14 You may connect your house to the reticulated underground natural gas system for uses such as cooktop/oven cooking, heating and hot water boosting/heating. Using gas instead of coal-fired power station electricity can reduce greenhouse gas emissions, especially if you do not have renewable (roof top solar) energy.

## Renewable Energy

25.15 By installing a rooftop solar photovoltaic (PV) energy system your home can generate electricity during the day which is better for the environment and will reduce your energy bills. Consider a 3kW to 9kW solar energy system for your roof, especially as most cars in the future will be electric and could be charged using your cheaper solar electricity. Aim to install a Solar PV system on your north, east and/or west facing roofs. A north facing pitch of around 22 to 28 degrees is optimal.

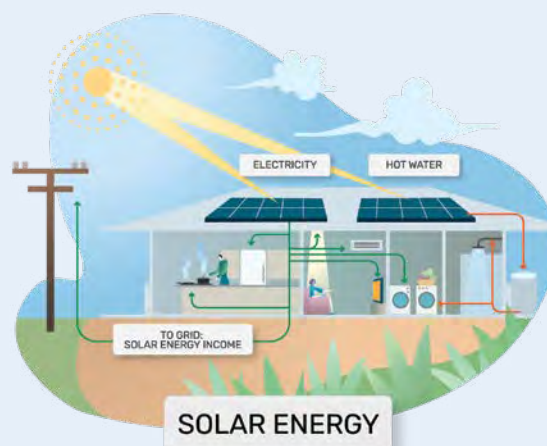




## Materials

- 25.16 Aim to preference materials that have a lower impact such as those with independent certifications or made from natural materials. Aim to avoid materials that contain volatile organic compounds (VOC), such as many paints, finishes and adhesives which can cause irritation and allergies and impact poorly on your health.

## Water

### Rainwater

- 25.17 You may install a rainwater tank and harvest free rain from your rooftops. Rainwater can be connected to your toilets and washing machine or used for watering your garden which can reduce your water bills.

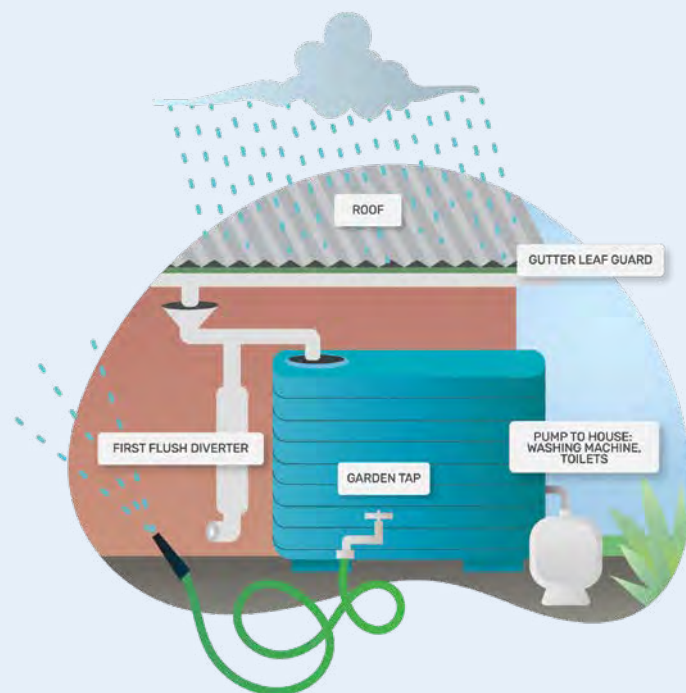

- 25.18 To be water efficient aim to:

- Use water efficient showerheads with a minimum 3 Star Water Efficiency Labelling Scheme (WELS) rating.
- Install Water efficient toilets with 4+ Star WELS rating.
- Purchase dishwashers with 4+ Star WELS rating.

## Waste Reduction

- 25.19 Builders can recycle at least 80% of all construction waste.



## Flora and Fauna

**25.20** Beyond growing plants for food production, aim to install mainly endemic native plant species as they will adapt to local climate conditions and survive summer and winter conditions better than introduced species. Local species will also require less or no watering and provide native birds and animals with food they need to survive.

## Front Landscape

**25.21** Aim to landscape at least your front yard with native vegetation or grass as this will keep your house cooler in summer. Avoid planting tree species near your home that will grow tall and shade solar energy panels on your roof or drop leaves onto your roof or gutters.



Material Change of Use Development Permit

PLAN OF DEVELOPMENT - STAGE 1

Pursuant to the Planning Act 2016, this plan forms part of Council's approval for

Approval No: 3769/2019/MAMC/A

Date: 7 April 2021

Signed: *[Signature]*




NOT TO BE USED FOR ENGINEERING DESIGN OR CONSTRUCTION

LEGEND

- Site Boundary
- - - Major Contour (1.0m interval)
- Vegetation Management - Remnant Endangered Vegetation
- - - Stage Boundary

NOTES

Typical Building Envelope

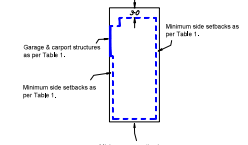


NOTE: Building Envelopes subject to change to comply with Services Easements requirements.

Building Location Envelope/Minimum Building Setbacks and Private Open Space requirements for all Lots.  
Note: Setbacks shown in the table are from boundary to face of Wall, unless otherwise stated.

	Type A BLE 10.9m - 12.4m		Type B BLE 12.5m - 13.99m		Type C BLE 14m+	
	Ground Floor	First Floor	Ground Floor	First Floor	Ground Floor	First Floor
Front Setback	3.0m	3.0m	3.0m	3.0m	3.0m	3.0m
Garage Door	4.9m	n/a	4.9m	4.9m	4.9m	n/a
Side						
Built to Body Line	0.0m	1.0m	0.0m	1.0m	0.0m	1.0m
Non Built to Body Line	0.0m	0.0m	1.0m	1.0m	1.0m	1.0m
Rear	0.9m	1.0m	0.9m	1.0m	0.9m	1.0m
Applies to all type BLE's						
Private Open Space Minimum Area	16m <sup>2</sup>					
Minimum Dimension	3 metres					
Site Cover	Lots less than 600m <sup>2</sup> : 60%; Lots 600m <sup>2</sup> and greater: 50%					

Built to boundary walls are limited to one side boundary (side may vary to that shown). Limited to non-habitable rooms with no windows or openings to the side boundary; maximum total length 6m; maximum height of 3.5m; and no closer than 0.9m to a window in a habitable room of an adjoining dwelling.


Typical Type 'D' - Corner Allotment

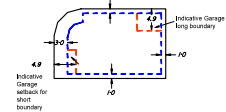

PROPERTY BOUNDARY	BOUNDARY SETBACK
Primary Street Frontage	3.0m
Secondary Street Frontage	1.0m
Side	1.0m
Rear	1.0m
Garage Setback	4.9m to garage door

- This plan is produced to demonstrate the proposed building envelope for a typical corner allotment.
- Corner allotment is typically 26.5 x 14.0m.
- The site design layout is for demonstration purposes only using a standard housing product.
- Setbacks shown in table are from boundaries to face of wall, unless otherwise stated.
- In some cases it may be practical to provide garages on short frontage.
- The typical Type 'D' corner allotment diagram is indicative only. Access driveways may be located on the short or long frontage of these allotments.

RP DESCRIPTION: Lot 801 SP157194 & Lots 1 & 2 on RP22251

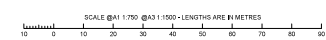

Material Change of Use Development Permit


PLAN OF DEVELOPMENT - STAGE 2

Pursuant to the Planning Act 2016, this plan forms part of Council's approval for

Approval No: 3769/2019/MAMC/A

Date: 7 April 2021

Signed: *[Signature]*

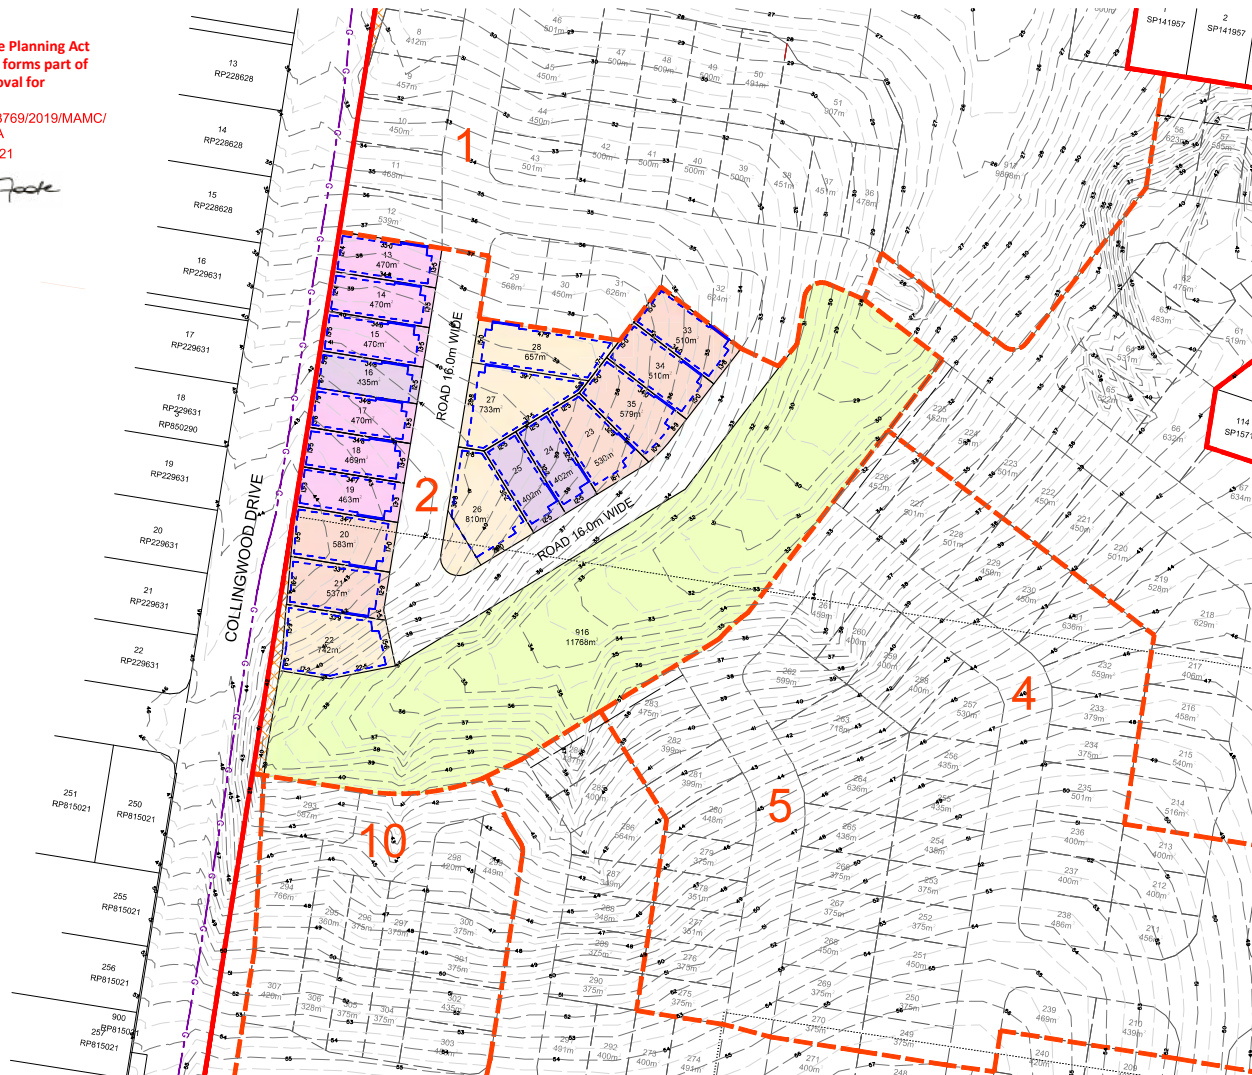


NOT TO BE USED FOR ENGINEERING DESIGN OR CONSTRUCTION

LEGEND

- Site Boundary
- Major Contour (1.0m interval)
- Vegetation Management - Remnant Endangered Vegetation
- - - Stage Boundary

NOTES

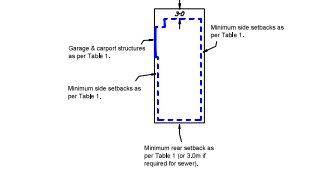


Building Location Envelope/Minimum Building Setbacks and Private Open Space requirements for all Lots.  
Note: Setbacks shown in the table are from boundary to face of Wall, unless otherwise stated.

	Type A BLE 10.9m - 12.4m		TYPE B BLE 12.5m - 13.99m		TYPE C BLE 14m+	
	Ground Floor	First Floor	Ground Floor	First Floor	Ground Floor	First Floor
Front Setback						
Front	3.0m	3.0m	3.0m	3.0m	3.0m	3.0m
Garage Door	4.9m	n/a	4.9m	n/a	4.9m	n/a
Side						
Built to Bdy Line	0.0m	1.0m	0.0m	1.0m	0.0m	1.0m
Non Built to Bdy Line	0.0m	0.9m	1.0m	1.0m	1.0m	1.0m
Rear	0.9m	1.0m	0.9m	1.0m	0.9m	1.0m
Applies to all type BLE's						
Private Open Space Minimum Area	16m <sup>2</sup>					
Minimum Dimension	3 metres					
Site Cover	Lots less than 600m <sup>2</sup> : 60%; Lots 600m <sup>2</sup> and greater: 50%					

Built to boundary walls are limited to one side boundary (side may vary to that shown). Limited to non-habitable rooms with no windows or openings to the side boundary; maximum total length 6m; maximum height of 3.5m; and no closer than 0.9m to a window in a habitable room of an adjoining dwelling.


Typical Type 'D' - Corner Allotment

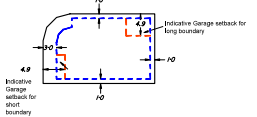

TYPICAL CORNER LOT - BUILDING ENVELOPE PLAN	PROPERTY BOUNDARY	BOUNDARY SETBACK
Primary Street Frontage		3.0m
Secondary Street Frontage		1.0m
Side		1.0m
Rear		1.0m
Garage Setback		4.9m to garage door

1. This plan is produced to demonstrate the proposed building envelope for a typical corner allotment.
2. Corner allotment is typically 26.5 x 14.0m.
3. The site design layout is for demonstration purposes only using a standard housing product.
4. Setbacks shown in table are from boundaries to face of wall, unless otherwise stated.
5. In some cases it may be practical to provide garages on short frontage.
6. The typical Type 'D' corner allotment diagram is indicative only. Access driveways may be located on the short or long frontage of these allotments.

RP DESCRIPTION: Lot 801 SP157194 & Lots 1 & 2 on RP22251

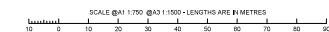

Material Change of Use Development Permit


PLAN OF DEVELOPMENT - STAGE 3

Pursuant to the Planning Act 2016, this plan forms part of Council's approval for

Approval No: 3769/2019/MAMC/A

Date: 7 April 2021

Signed *[Signature]*

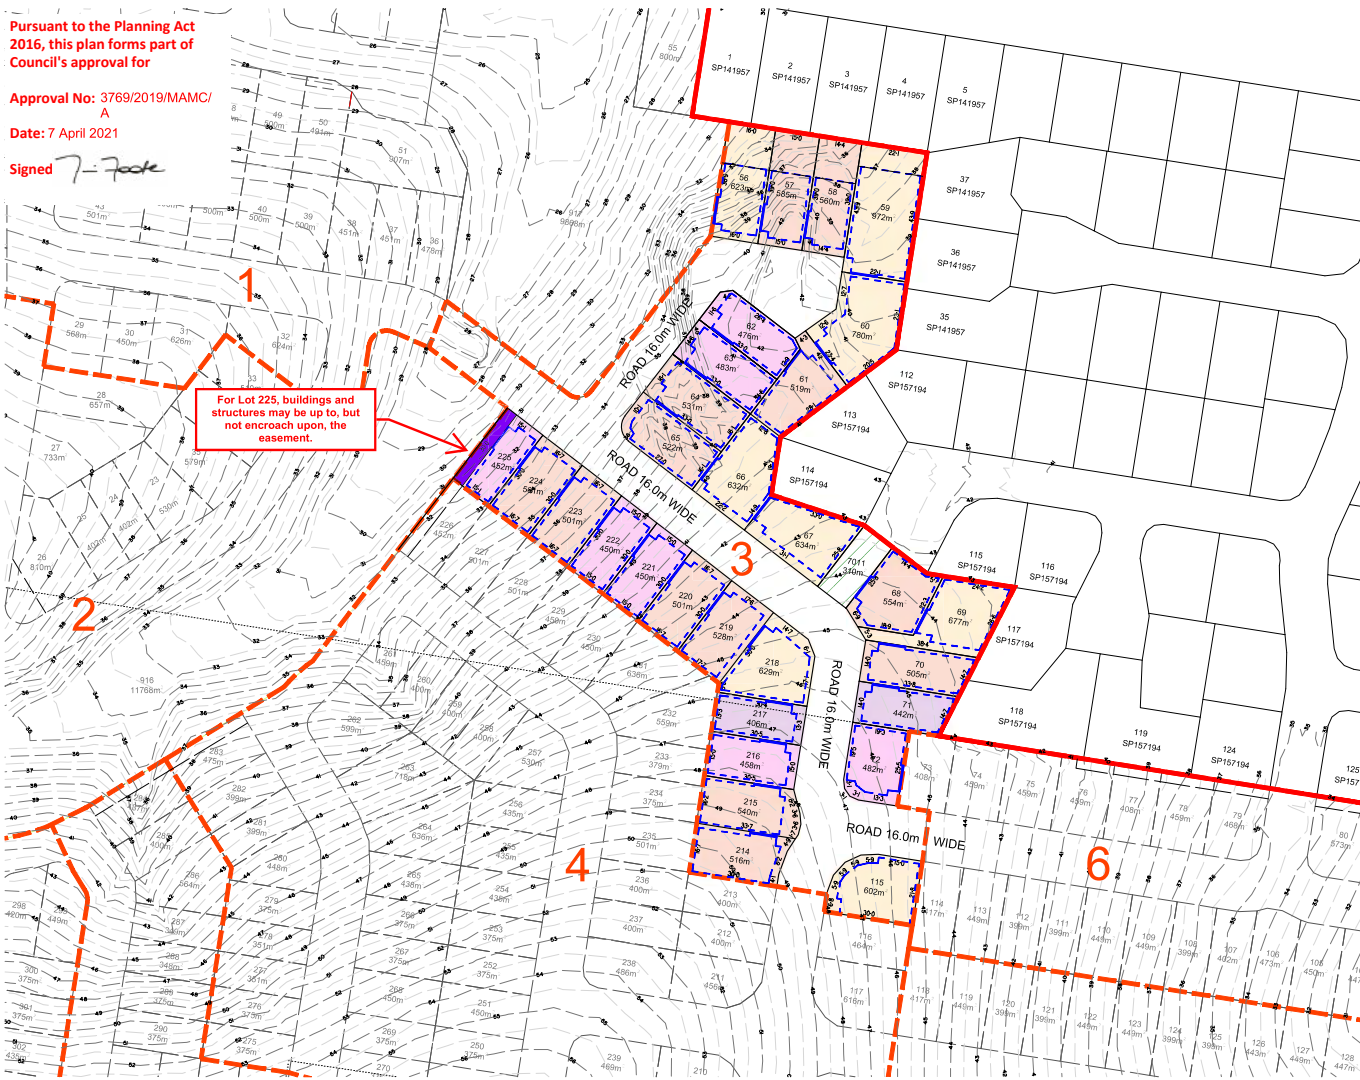


NOT TO BE USED FOR ENGINEERING DESIGN OR CONSTRUCTION

LEGEND

- Site Boundary
- - - Major Contour (1.0m interval)
- Vegetation Management - Remnant Endangered Vegetation
- - - Stage Boundary

NOTES

Typical Building Envelope

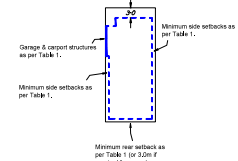


NOTE: Building Envelopes subject to change to comply with Services Easements requirements

Building Location Envelope/Minimum Building Setbacks and Private Open Space requirements for all Lots.  
Note: Setbacks shown in the table are from boundary to face of Wall, unless otherwise stated.

	Type A BLE 10.9m - 12.4m		TYPE B BLE 12.5m - 13.99m		TYPE C BLE 14m+	
	Ground Floor	First Floor	Ground Floor	First Floor	Ground Floor	First Floor
Front Setback	3.0m	3.0m	3.0m	3.0m	3.0m	3.0m
Garage Door	4.9m	n/a	4.9m	n/a	4.9m	n/a
Side						
Built to Bdy Line	0.0m	1.0m	0.0m	1.0m	0.0m	1.0m
Non Built to Bdy Line	0.0m	0.9m	1.0m	1.0m	1.0m	1.0m
Rear	0.9m	1.0m	0.9m	1.0	0.9m	1.0m
Applies to all type BLE's						
Private Open Space Minimum Area Minimum Dimension	16m <sup>2</sup> 3 metres					
Site Cover	Lots less than 600m <sup>2</sup> : 60%; Lots 600m <sup>2</sup> and greater: 50%					

Built to boundary walls are limited to one side boundary (side may vary to that shown). Limited to non-habitable rooms with no windows or openings to the side boundary; maximum total length 8m; maximum height of 3.5m; and no closer than 0.9m to a window in a habitable room of an adjoining dwelling.

Typical Type 'D' - Corner Allotment

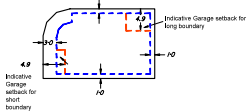


TYPICAL CORNER LOT - BUILDING ENVELOPE PLAN

PROPERTY BOUNDARY	BOUNDARY SETBACK
Primary Street Frontage	3.0m
Secondary Street Frontage	1.0m
Side	1.0m
Rear	1.0m
Garage Setback	4.9m to garage door

- This plan is produced to demonstrate the proposed building envelope for a typical corner allotment.
- Corner allotment is typically 26.5 x 14.0m.
- The site design layout is for demonstration purposes only using a standard housing product.
- Setbacks shown in table are from boundaries to face of wall, unless otherwise stated.
- In some cases it may be practical to provide garages on short frontage.
- The typical Type 'D' corner allotment diagram is indicative only. Access driveways may be located on the short or long frontage of these allotments.


RP DESCRIPTION: Lot 501 SP157194 & Lots 1 & 2 on RP22251

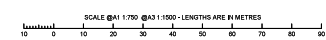

Material Change of Use Development Permit

PLAN OF DEVELOPMENT - STAGE 4

Pursuant to the Planning Act 2016, this plan forms part of Council's approval for  
 Approval No: 3769/2019/MAMC/A  
 Date: 7 April 2021  
 Signed: [Signature]

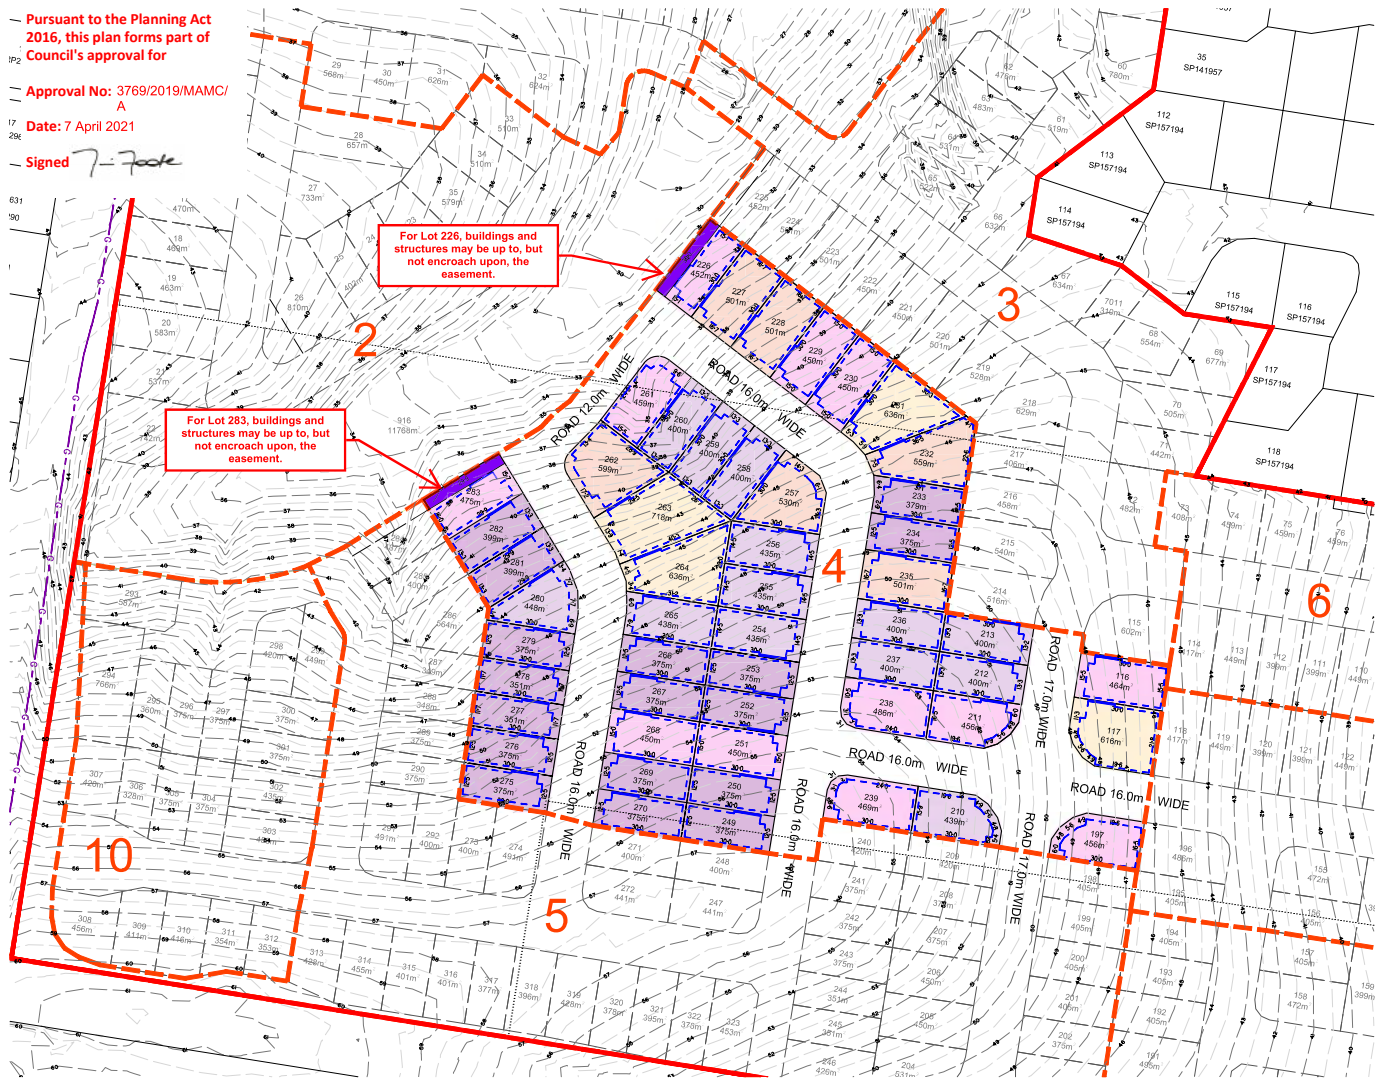


NOT TO BE USED FOR ENGINEERING DESIGN OR CONSTRUCTION

LEGEND

- Site Boundary
- Major Contour (1.0m interval)
- Vegetation Management - Remnant Endangered Vegetation
- Stage Boundary

NOTES

Typical Building Envelope

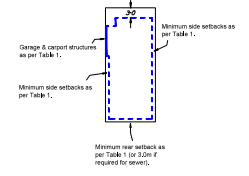


Building Location Envelope/Minimum Building Setbacks and Private Open Space requirements for all Lots.  
 Note: Setbacks shown in the table are from boundary to face of Wall, unless otherwise stated.

	Type A BLE 10.9m - 12.4m		Type B BLE 12.5m - 13.99m		Type C BLE 14m+	
	Ground Floor	First Floor	Ground Floor	First Floor	Ground Floor	First Floor
Front Setback	3.0m	3.0m	3.0m	3.0m	3.0m	3.0m
Garage Door	4.9m	n/a	4.9m	4.9m	4.9m	n/a
Side						
Built to Bdy Line	0.0m	1.0m	0.0m	1.0m	0.0m	1.0m
Non Built to Bdy Line	0.0m	0.0m	1.0m	1.0m	1.0m	1.0m
Rear	0.9m	1.0m	0.9m	1.0m	0.9m	1.0m
Applies to all type BLE's						
Private Open Space Minimum Area	16m <sup>2</sup>					
Minimum Dimension	3 metres					
Site Cover	Lots less than 600m <sup>2</sup> : 60%; Lots 600m <sup>2</sup> and greater: 50%					

Built to boundary walls are limited to one side boundary (side may vary to that shown). Limited to non-habitable rooms with no windows or openings to the side boundary; maximum total length 8m; maximum height of 3.5m; and no closer than 0.9m to a window in a habitable room of an adjoining dwelling.

Typical Type 'D' - Corner Allotment

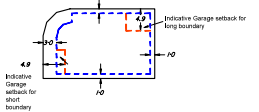


TYPICAL CORNER LOT - BUILDING ENVELOPE PLAN

PROPERTY BOUNDARY	BOUNDARY SETBACK
Primary Street Frontage	3.0m
Secondary Street Frontage	1.0m
Side	1.0m
Rear	1.0m
Garage Setback	4.9m to garage door

- This plan is produced to demonstrate the proposed building envelope for a typical corner allotment.
- Corner allotment is typically 26.5 x 14.0m.
- The site design layout is for demonstration purposes only using a standard housing product.
- Setbacks shown in table are from boundaries to face of wall, unless otherwise stated.
- In some cases it may be practical to provide garages on short frontage.
- The typical Type 'D' corner allotment diagram is indicative only. Access driveways may be located on the short or long frontage of these allotments.

RP DESCRIPTION: Lot 801 SP157194 & Lots 1 & 2 on RP22251

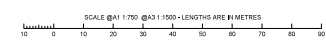

Material Change of Use Development Permit

PLAN OF DEVELOPMENT - STAGE 5




NOT TO BE USED FOR ENGINEERING DESIGN OR CONSTRUCTION

LEGEND

- Site Boundary
- - - Major Contour (1.0m interval)
- Vegetation Management - Remnant Endangered Vegetation
- - - Stage Boundary

NOTES

Typical Building Envelope

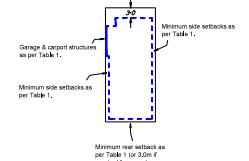


NOTE: Building Envelopes subject to change to comply with Servitude Easements requirements.

Building Location Envelope/Minimum Building Setbacks and Private Open Space requirements for all Lots.

	Type A BLE 10.9m - 12.4m		Type B BLE 12.5m - 13.99m		Type C BLE 14m+	
	Ground Floor	First Floor	Ground Floor	First Floor	Ground Floor	First Floor
Front Setback	3.0m	3.0m	3.0m	3.0m	3.0m	3.0m
Garage Door	4.9m	n/a	4.9m	n/a	4.9m	n/a
Side						
Built to Bdy Line	0.0m	1.0m	0.0m	1.0m	0.0m	1.0m
Non Built to Bdy Line	0.0m	0.9m	1.0m	1.0m	1.0m	1.0m
Rear	0.9m	1.0m	0.9m	1.0	0.9m	1.0m
Applies to all type BLE's						
Private Open Space Minimum Area	16m <sup>2</sup>					
Minimum Dimension	3 metres					
Site Cover	Lots less than 600m <sup>2</sup> : 60%; Lots 600m <sup>2</sup> and greater: 50%					

Built to boundary walls are limited to one side boundary (side may vary to that shown). Limited to non-habitable rooms with no windows or openings to the side boundary; maximum total length 8m; maximum height of 3.5m; and no closer than 0.5m to a window in a habitable room of an adjoining dwelling.


Typical Type 'D' - Corner Allotment

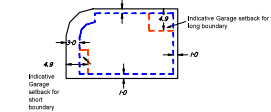

PROPERTY BOUNDARY	BOUNDARY SETBACK
Primary Street Frontage	3.0m
Secondary Street Frontage	1.0m
Side	1.0m
Rear	1.0m
Garage Setback	4.9m to garage door

- This plan is produced to demonstrate the proposed building envelope for a typical corner allotment.
- Corner allotment is typically 26.5 x 14.0m.
- The site design layout is for demonstration purposes only using a standard housing product.
- Setbacks shown in table are from boundaries to face of wall, unless otherwise stated.
- In some cases it may be practical to provide garage on short frontage.
- The typical Type 'D' corner allotment diagram is indicative only. Access driveways may be located on the short or long frontage of these allotments.

RP DESCRIPTION: Lot 801 SP157194 & Lots 1 & 2 on RP22251

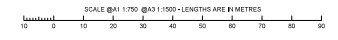

Pursuant to the Planning Act 2016, this plan forms part of Council's approval for

Approval No: 3769/2019/MAMC/A


Date: 7 April 2021

Signed: [Signature]



Material Change of Use Development Permit

PLAN OF DEVELOPMENT - STAGE 6

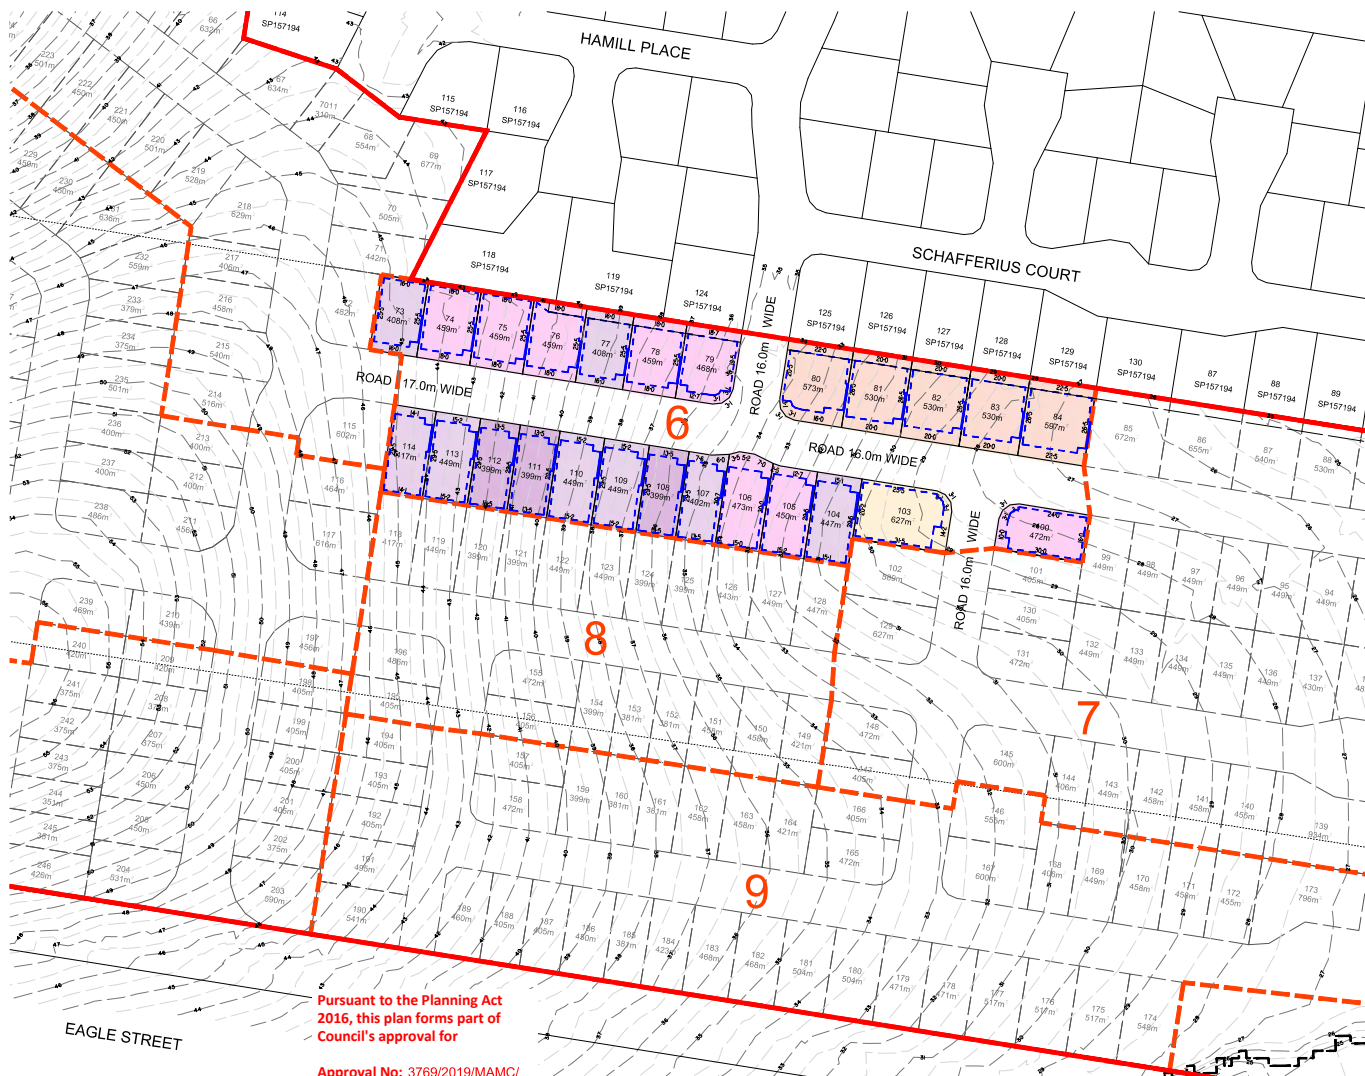


NOT TO BE USED FOR ENGINEERING DESIGN OR CONSTRUCTION

LEGEND

- Site Boundary
- Major Contour (1.0m interval)
- Vegetation Management - Remnant Endangered Vegetation
- - - Stage Boundary

NOTES

Typical Building Envelope

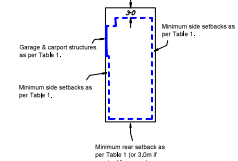


NOTE: Building Envelopes subject to change to comply with Servicing Easements requirements

Building Location Envelope/Minimum Building Setbacks and Private Open Space requirements for all Lots.  
Note: Setbacks shown in the table are from boundary to face of Wall, unless otherwise stated.

	Type A BLE 10.9m - 12.4m		TYPE B BLE 12.5m - 13.99m		TYPE C BLE 14m+	
	Ground Floor	First Floor	Ground Floor	First Floor	Ground Floor	First Floor
Front Setback	3.0m	3.0m	3.0m	3.0m	3.0m	3.0m
Garage Door	4.9m	n/a	4.9m	n/a	4.9m	n/a
Side						
Built to Bdy Line	0.0m	1.0m	0.0m	1.0m	0.0m	1.0m
Non Built to Bdy Line	0.0m	0.9m	0.0m	1.0m	1.0m	1.0m
Rear	0.9m	1.0m	0.9m	1.0m	1.0m	1.0m
Applies to all type BLE's						
Private Open Space Minimum Area	16m <sup>2</sup>					
Minimum Dimension	3 metres					
Site Cover	Lots less than 600m <sup>2</sup> : 60%; Lots 600m <sup>2</sup> and greater: 50%					

Built to boundary walls are limited to one side boundary (side may vary to that shown). Limited to non-habitable rooms with no windows or openings to the side boundary. maximum total length 6m; maximum height of 3.5m; and no closer than 0.9m to a window in a habitable room of an adjoining dwelling.


Typical Type 'D' - Corner Allotment

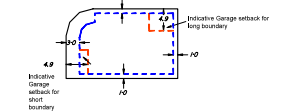

TYPICAL CORNER LOT - BUILDING ENVELOPE PLAN	PROPERTY BOUNDARY	BOUNDARY SETBACK
Primary Street Frontage		3.0m
Secondary Street Frontage		1.0m
Side		1.0m
Rear		1.0m
Garage Setback		4.9m to garage door

- This plan is produced to demonstrate the proposed building envelope for a typical corner allotment.
- Corner allotment is typically 26.5 x 14.0m.
- The site design layout is for demonstration purposes only using a standard housing product.
- Setbacks shown in table are from boundaries to face of wall, unless otherwise stated.
- In some cases it may be practical to provide garages on short frontage.
- The typical Type 'D' corner allotment diagram is indicative only. Access driveways may be located on the short or long frontage of these allotments.

RP DESCRIPTION: Lot 801 SP157194 & Lots 1 & 2 on RP22251

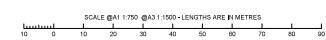

Pursuant to the Planning Act 2016, this plan forms part of Council's approval for

Approval No: 3769/2019/MAMC/A

Date: 7 April 2021


Signed *[Signature]*





Material Change of Use Development Permit

PLAN OF DEVELOPMENT - STAGE 7

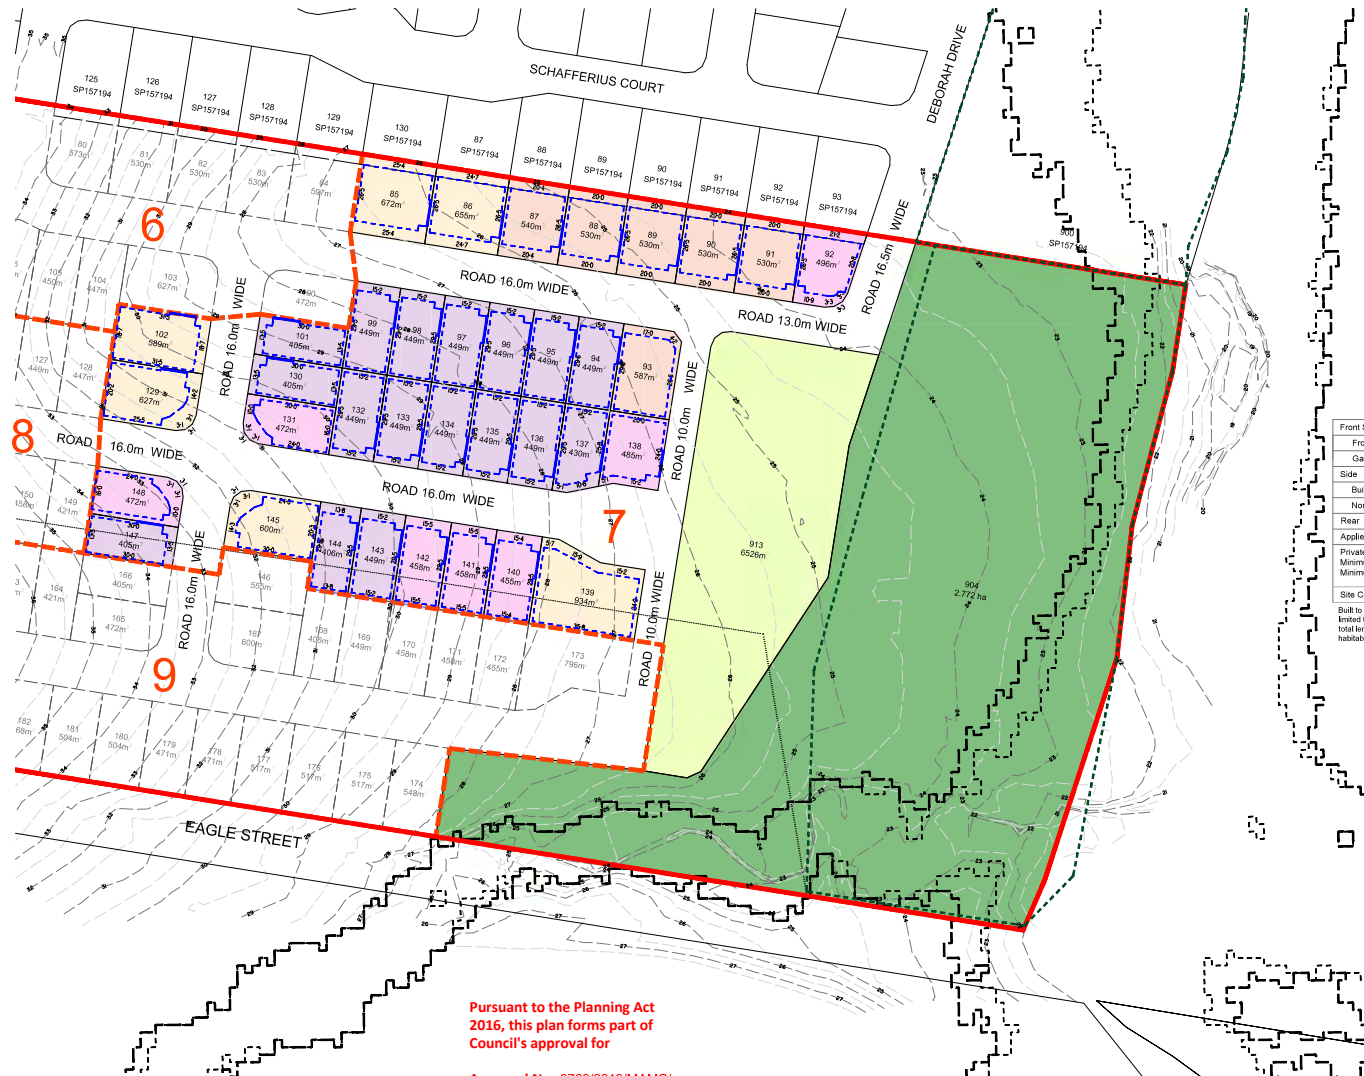


NOT TO BE USED FOR ENGINEERING DESIGN OR CONSTRUCTION

LEGEND

- Site Boundary
- - - Major Contour (1.0m interval)
- Vegetation Management - Remnant Endangered Vegetation
- - - Stage Boundary

NOTES

Typical Building Envelope

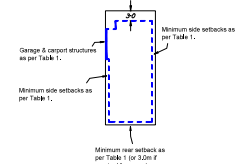


NOTE: Building Envelopes subject to change to comply with Servitude Easements requirements

Building Location Envelope/Minimum Building Setbacks and Private Open Space requirements for all Lots.  
Note: Setbacks shown in the table are from boundary to face of Wall, unless otherwise stated.

	Type A BLE 10.9m - 12.4m		Type B BLE 12.5m - 13.99m		Type C BLE 14m+	
	Ground Floor	First Floor	Ground Floor	First Floor	Ground Floor	First Floor
Front Setback	3.0m	3.0m	3.0m	3.0m	3.0m	3.0m
Garage Door	4.9m	n/a	4.9m	n/a	4.9m	n/a
Side						
Built to Body Line	0.0m	1.0m	0.0m	1.0m	0.0m	1.0m
Non Built to Body Line	0.0m	0.0m	1.0m	1.0m	1.0m	1.0m
Rear	0.9m	1.0m	0.9m	1.0	0.9m	1.0m
Applies to all type BLE's						
Private Open Space Minimum Area	16m <sup>2</sup>					
Minimum Dimension	3 metres					
Site Cover	Lots less than 600m <sup>2</sup> : 60%; Lots 600m <sup>2</sup> and greater: 50%					

Built to boundary walls are limited to one side boundary (side may vary to that shown). Limited to non-habitable rooms with no windows or openings to the side boundary; maximum total length 6m; maximum height of 3.5m; and no closer than 0.9m to a window in a habitable room of an adjoining dwelling.


Typical Type 'D' - Corner Allotment

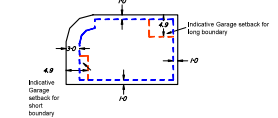

TYPICAL CORNER LOT - BUILDING ENVELOPE PLAN	
PROPERTY BOUNDARY	BOUNDARY SETBACK
Primary Street Frontage	3.0m
Secondary Street Frontage	1.0m
Side	1.0m
Rear	1.0m
Garage Setback	4.9m to garage door

1. This plan is produced to demonstrate the proposed building envelope for a typical corner allotment.
2. Corner allotment is typically 26.5 x 14.0m.
3. The site design layout is for demonstration purposes only using a standard housing product.
4. Setbacks shown in table are from boundaries to face of wall, unless otherwise stated.
5. In some cases it may be practical to provide garages on short frontage.
6. The typical Type 'D' corner allotment diagram is indicative only. Access driveways may be located on the short or long frontage of these allotments.

RP DESCRIPTION: Lot 801 SP157194 & Lots 1 & 2 on RP22251

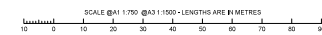

Pursuant to the Planning Act 2016, this plan forms part of Council's approval for

Approval No: 3769/2019/MAMC/A


Date: 7 April 2021

Signed: *J. Fook*



Material Change of Use Development Permit

PLAN OF DEVELOPMENT - STAGE 8

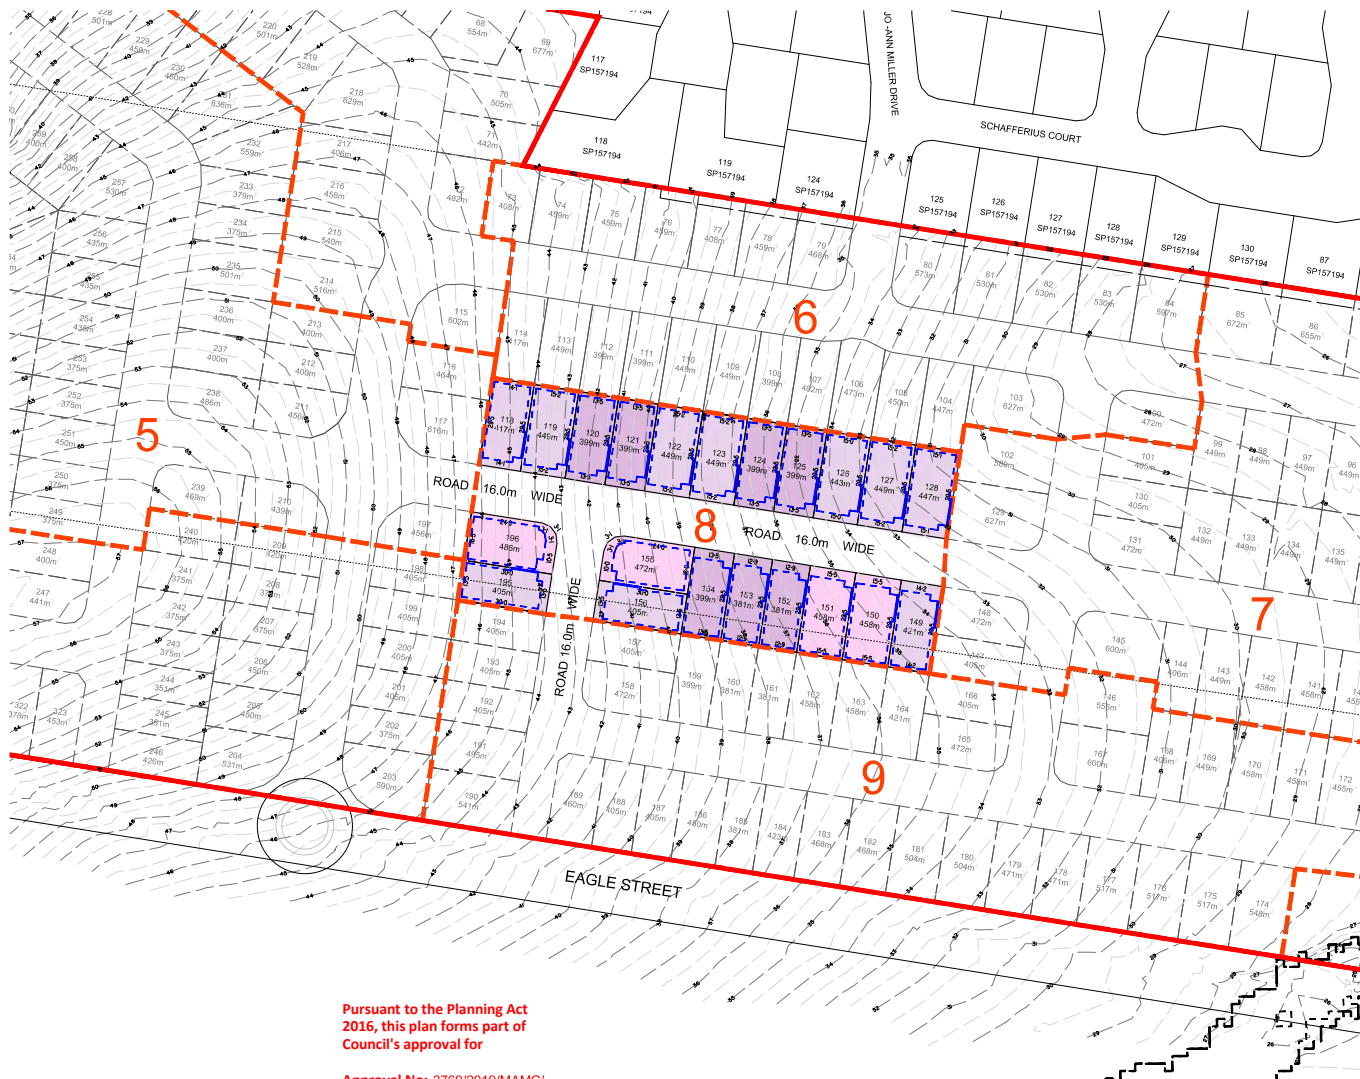


NOT TO BE USED FOR ENGINEERING DESIGN OR CONSTRUCTION

LEGEND

- Site Boundary
- Major Contour (1.0m interval)
- Vegetation Management - Remnant Endangered Vegetation
- Stage Boundary

NOTES

Typical Building Envelope

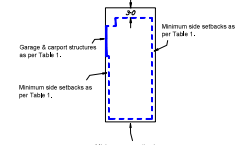


NOTE: Building Envelopes subject to change to comply with Servitude Easements requirements

Building Location Envelope/Minimum Building Setbacks and Private Open Space requirements for all Lots.  
Note: Setbacks shown in the table are from boundary to face of Wall, unless otherwise stated.

	Type A BLE 10.9m - 12.4m		Type B BLE 12.5m - 13.99m		Type C BLE 14m+	
	Ground Floor	First Floor	Ground Floor	First Floor	Ground Floor	First Floor
Front Setback						
Front	3.0m	3.0m	3.0m	3.0m	3.0m	3.0m
Garage Door	4.9m	n/a	4.9m	n/a	4.9m	n/a
Side						
Built to Bdy Line	0.0m	1.0m	0.0m	1.0m	0.0m	1.0m
Non Built to Bdy Line	0.0m	0.9m	3.0m	1.0m	1.0m	1.0m
Rear	0.9m	1.0m	0.9m	1.0	0.9m	1.0m
Applies to all type BLE's						
Private Open Space Minimum Area	16m <sup>2</sup>					
Minimum Dimension	3 metres					
Site Cover	Lots less than 600m <sup>2</sup> : 60%; Lots 600m <sup>2</sup> and greater: 50%					

Built to boundary walls are limited to one side boundary (side may vary to that shown). Limited to non-habitable rooms with no windows or openings to the side boundary. maximum total length 6m; maximum height of 3.5m; and no closer than 0.5m to a window in a habitable room of an adjoining dwelling.


Typical Type 'D' - Corner Allotment

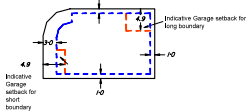

TYPICAL CORNER LOT - BUILDING ENVELOPE PLAN	PROPERTY BOUNDARY	BOUNDARY SETBACK
Primary Street Frontage		3.0m
Secondary Street Frontage		1.0m
Side		1.0m
Rear		1.0m
Garage Setback		4.9m to garage door

1. This plan is produced to demonstrate the proposed building envelope for a typical corner allotment.
2. Corner allotment is typically 26.5 x 14.0m.
3. The site design layout is for demonstration purposes only using a standard housing product.
4. Setbacks shown in table are from boundaries to face of wall, unless otherwise stated.
5. In some cases it may be practical to provide garage on short frontage.
6. The typical Type 'D' corner allotment diagram is indicative only. Access driveways may be located on the short or long frontage of these allotments.

RP DESCRIPTION: Lot 801 SP157194 & Lots 1 & 2 on RP22251

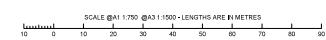

Pursuant to the Planning Act 2016, this plan forms part of Council's approval for

Approval No: 3769/2019/MAMC/A


Date: 7 April 2021

Signed: *J. Fook*



Material Change of Use Development Permit

PLAN OF DEVELOPMENT - STAGE 9

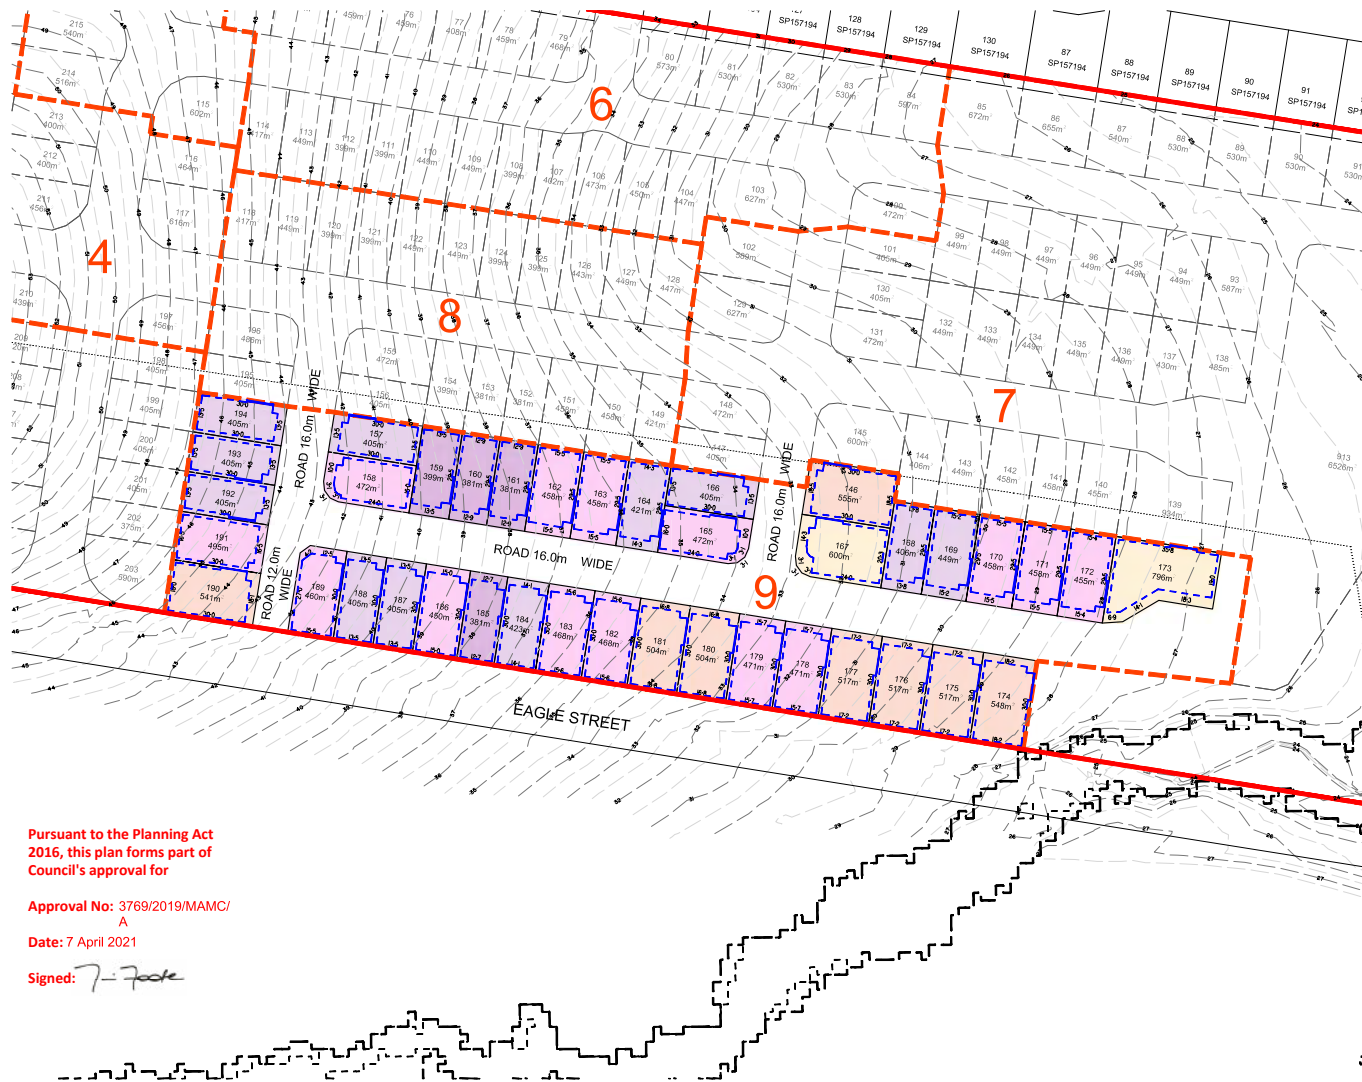


NOT TO BE USED FOR ENGINEERING DESIGN OR CONSTRUCTION

LEGEND

- Site Boundary
- - - Major Contour (1.0m interval)
- Vegetation Management - Remnant Endangered Vegetation
- - - Stage Boundary

NOTES

Typical Building Envelope

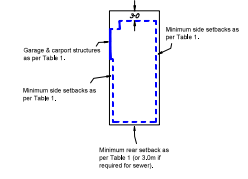


NOTE: Building Envelopes subject to change to comply with Services Easements requirements

Building Location Envelope/Minimum Building Setbacks and Private Open Space requirements for all Lots.  
Note: Setbacks shown in the table are from boundary to face of Wall, unless otherwise stated.

	Type A BLE 10.9m - 12.4m		TYPE B BLE 12.5m - 13.99m		TYPE C BLE 14m+	
	Ground Floor	First Floor	Ground Floor	First Floor	Ground Floor	First Floor
Front Setback						
Front	3.0m	3.0m	3.0m	3.0m	3.0m	3.0m
Garage Door	4.9m	n/a	4.9m	4.9m	4.9m	n/a
Side						
Built to Bdy Line	0.0m	1.0m	0.0m	1.0m	0.0m	1.0m
Non Built to Bdy line	0.0m	0.9m	1.0m	1.0m	1.0m	1.0m
Rear	0.9m	1.0m	0.9m	1.0	0.9m	1.0m
Applies to all type BLE's						
Private Open Space Minimum Area	16m <sup>2</sup>					
Minimum Dimension	3 metres					
Site Cover	Lots less than 600m <sup>2</sup> : 60%; Lots 600m <sup>2</sup> and greater: 50%					

Built to boundary walls are limited to one side boundary (side may vary to that shown).  
Limited to non-habitable rooms with no windows or openings to the side boundary; maximum total length 6m; maximum height of 3.5m; and no closer than 0.9m to a window in a habitable room of an adjoining dwelling.

Typical Type 'D' - Corner Allotment

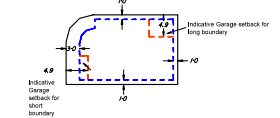


TYPICAL CORNER LOT - BUILDING ENVELOPE PLAN

PROPERTY BOUNDARY	BOUNDARY SETBACK
Primary Street Frontage	3.0m
Secondary Street Frontage	1.0m
Side	1.0m
Rear	1.0m
Garage Setback	4.9m to garage door

1. This plan is produced to demonstrate the proposed building envelope for a typical corner allotment.
2. Corner allotment is typically 26.5 x 14.0m.
3. The site design layout is for demonstration purposes only using a standard housing product.
4. Setbacks shown in table are from boundaries to face of wall, unless otherwise stated.
5. In some cases it may be practical to provide garages on short frontage.
6. The typical Type 'D' corner allotment diagram is indicative only. Access driveways may be located on the short or long frontage of these allotments.

RP DESCRIPTION: Lot 801 SP157194 & Lots 1 & 2 on RP22251

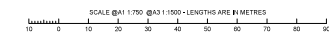

Pursuant to the Planning Act 2016, this plan forms part of Council's approval for


Approval No: 3769/2019/MAMC/A  
Date: 7 April 2021

Signed: *[Signature]*



Material Change of Use Development Permit

PLAN OF DEVELOPMENT - STAGE 10

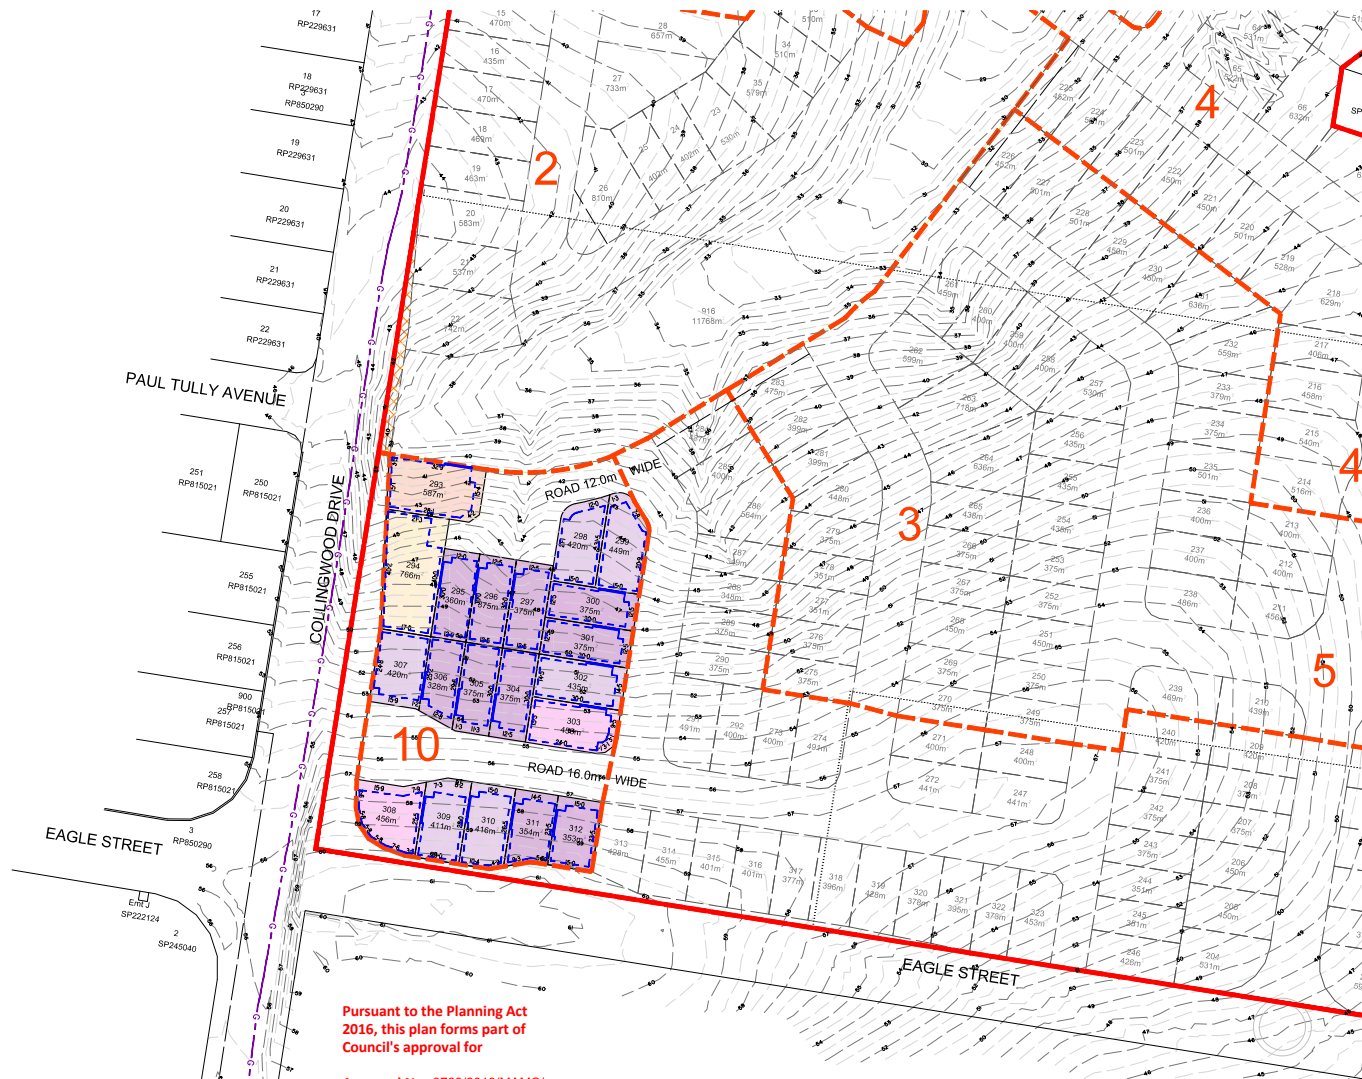

Pursuant to the Planning Act 2016, this plan forms part of Council's approval for

Approval No: 3769/2019/MAMC/A

Date: 7 April 2021

Signed: *[Signature]*




NOT TO BE USED FOR ENGINEERING DESIGN OR CONSTRUCTION

LEGEND

- Site Boundary
- - - Major Contour (1.0m interval)
- Vegetation Management - Remnant Endangered Vegetation
- - - Stage Boundary

NOTES

Typical Building Envelope

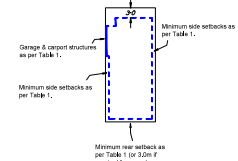


Building Location Envelope/Minimum Building Setbacks and Private Open Space requirements for all Lots.  
Note: Setbacks shown in the table are from boundary to face of Wall, unless otherwise stated.

	Type A BLE 10.9m - 12.4m		Type B BLE 12.5m - 13.99m		Type C BLE 14m+	
	Ground Floor	First Floor	Ground Floor	First Floor	Ground Floor	First Floor
Front Setback	3.0m	3.0m	3.0m	3.0m	3.0m	3.0m
Garage Door	4.9m	n/a	4.9m	n/a	4.9m	n/a
Side						
Built to Bdy Line	0.0m	1.0m	0.0m	1.0m	0.0m	1.0m
Non Built to Bdy Line	0.0m	0.0m	1.0m	1.0m	1.0m	1.0m
Rear	0.9m	1.0m	0.9m	1.0m	0.9m	1.0m
Applies to all type BLE's						
Private Open Space Minimum Area	16m <sup>2</sup>					
Minimum Dimension	3 metres					
Site Cover	Lots less than 600m <sup>2</sup> : 60%; Lots 600m <sup>2</sup> and greater: 50%					

Built to boundary walls are limited to one side boundary (side may vary to that shown). Limited to non-habitable rooms with no windows or openings to the side boundary; maximum total length 6m; maximum height of 3.5m; and no closer than 0.9m to a window in a habitable room of an adjoining dwelling.

Typical Type 'D' - Corner Allotment

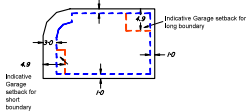


TYPICAL CORNER LOT - BUILDING ENVELOPE PLAN	PROPERTY BOUNDARY	BOUNDARY SETBACK
Primary Street Frontage		3.0m
Secondary Street Frontage		1.0m
Side		1.0m
Rear		1.0m
Garage Setback		4.9m to garage door

- This plan is produced to demonstrate the proposed building envelope for a typical corner allotment.
- Corner allotment is typically 26.5 x 14.0m.
- The site design layout is for demonstration purposes only using a standard housing product.
- Setbacks shown in table are from boundaries to face of wall, unless otherwise stated.
- In some cases it may be practical to provide garage on short frontage.
- The typical Type 'D' corner allotment diagram is indicative only. Access driveways may be located on the short or long frontage of these allotments.

RP DESCRIPTION: Lot 801 SP157194 & Lots 1 & 2 on RP22251

SCALE @A1 1:750 @A3 1:1000 - LENGTHS ARE IN METRES

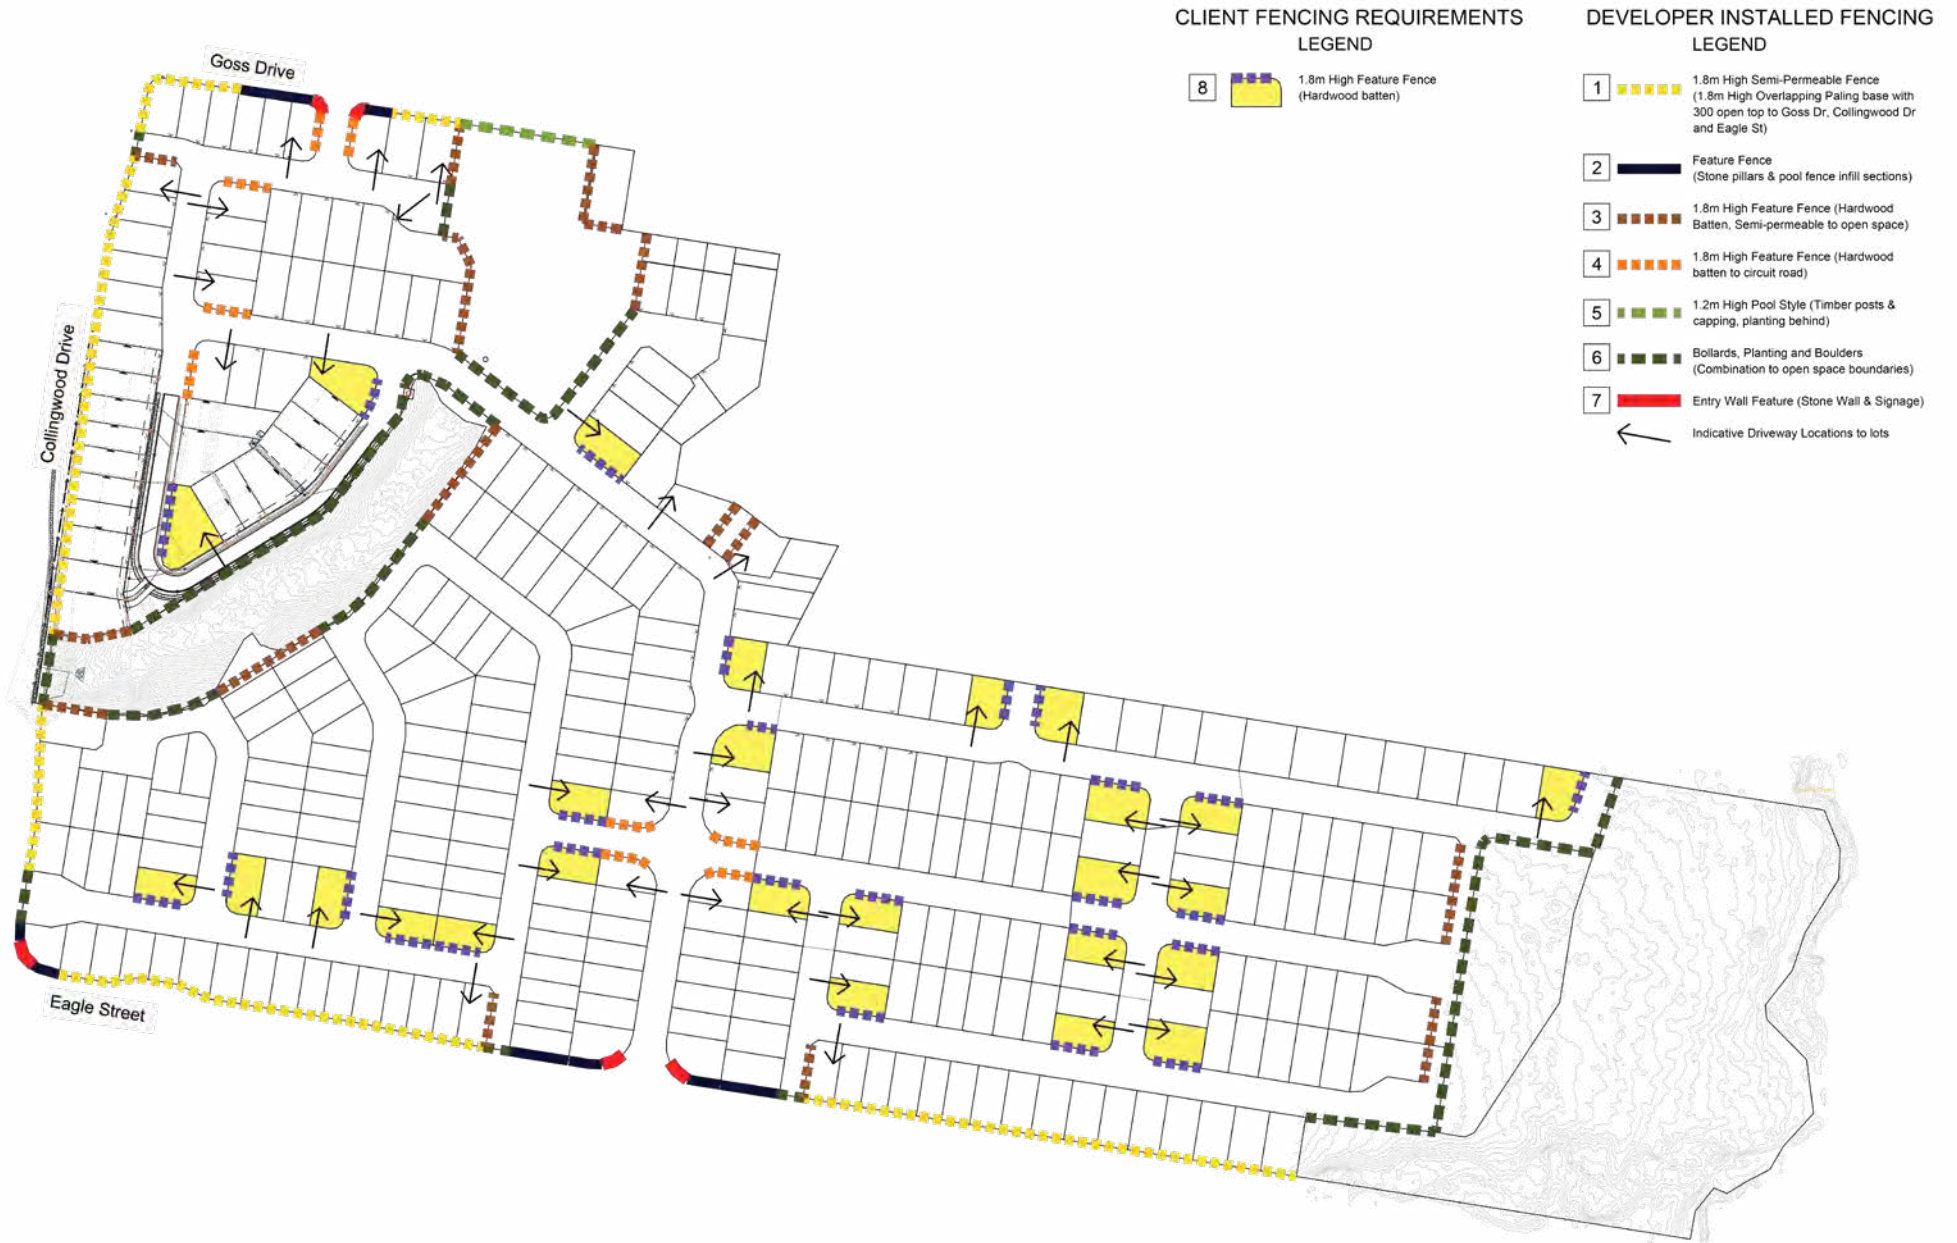

**CLIENT FENCING REQUIREMENTS  
LEGEND**

- 8 1.8m High Feature Fence (Hardwood batten)

**DEVELOPER INSTALLED FENCING  
LEGEND**

- 1 1.8m High Semi-Permeable Fence (1.8m High Overlapping Paling base with 300 open top to Goss Dr, Collingwood Dr and Eagle St)
- 2 Feature Fence (Stone pillars & pool fence infill sections)
- 3 1.8m High Feature Fence (Hardwood Batten, Semi-permeable to open space)
- 4 1.8m High Feature Fence (Hardwood batten to circuit road)
- 5 1.2m High Pool Style (Timber posts & capping, planting behind)
- 6 Bollards, Planting and Boulders (Combination to open space boundaries)
- 7 Entry Wall Feature (Stone Wall & Signage)
- Indicative Driveway Locations to lots

**The Pocket - Overall Fencing Plan**



# APPENDIX C

## Documentation Checklist

### Minimum Documents Checklist for DRC Approval

#### OWNER & BUILDER DETAILS

Lot Details:

---

Owners Full Name:

---

Owners Email:

---

Builder Contact Details:

---

#### ■ SITE PLAN – FLOOR PLAN – ELEVATIONS – INCLUDING BUT NOT LIMITED TO:

- Setbacks (as per POD), building envelope, easements with dimensions (if applicable)
- Location of any retaining walls (if applicable)
- Driveway details including finish, colour and crossover details
- Bins, air-conditioner/s, letterbox, clothesline, rainwater tank and all other ancillary services

#### ■ DWELLING COLOUR SCHEME AND MATERIALS:

- Main dwelling colour and materials
- Garage door colour and materials
- Roof colour and materials

#### ■ LANDSCAPING PLAN INCLUDING BUT NOT LIMITED TO:

- Hard landscaping areas - planting species
- Details and materials
- Fencing details
- Landscape drainage
- Letterbox to be included in elevation
- Erosion and sediment control plan

**PLEASE NOTE:** Failure to provide the above information will result in delays for processing. All dimensions should be clearly marked on the plans. Applying this approach to all elements of the Design Guidelines will make for an efficient approval process. All applications must be submitted via the design assessment portal link [Beveridge Williams Design Application Portal](#) or email to [planlodgement@bevwill.com.au](mailto:planlodgement@bevwill.com.au)



Information in this document is given with care but without responsibility. Purchasers and owners of allotments are responsible for the implementation of the Design Guidelines.

**THE POCKET SALES & INFORMATION CENTRE**  
**1 GOSS DRIVE, COLLINGWOOD PARK**  
**0448 173 629**  
**[THEPOCKETLIFE.COM.AU](http://THEPOCKETLIFE.COM.AU)**