





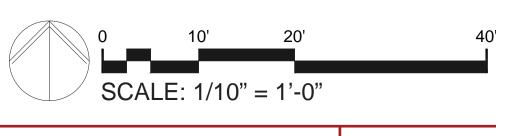

ARCHITECTURAL DRAWINGS FLOOR PLANS - WEST SITE



WEST SITE - LO A.101

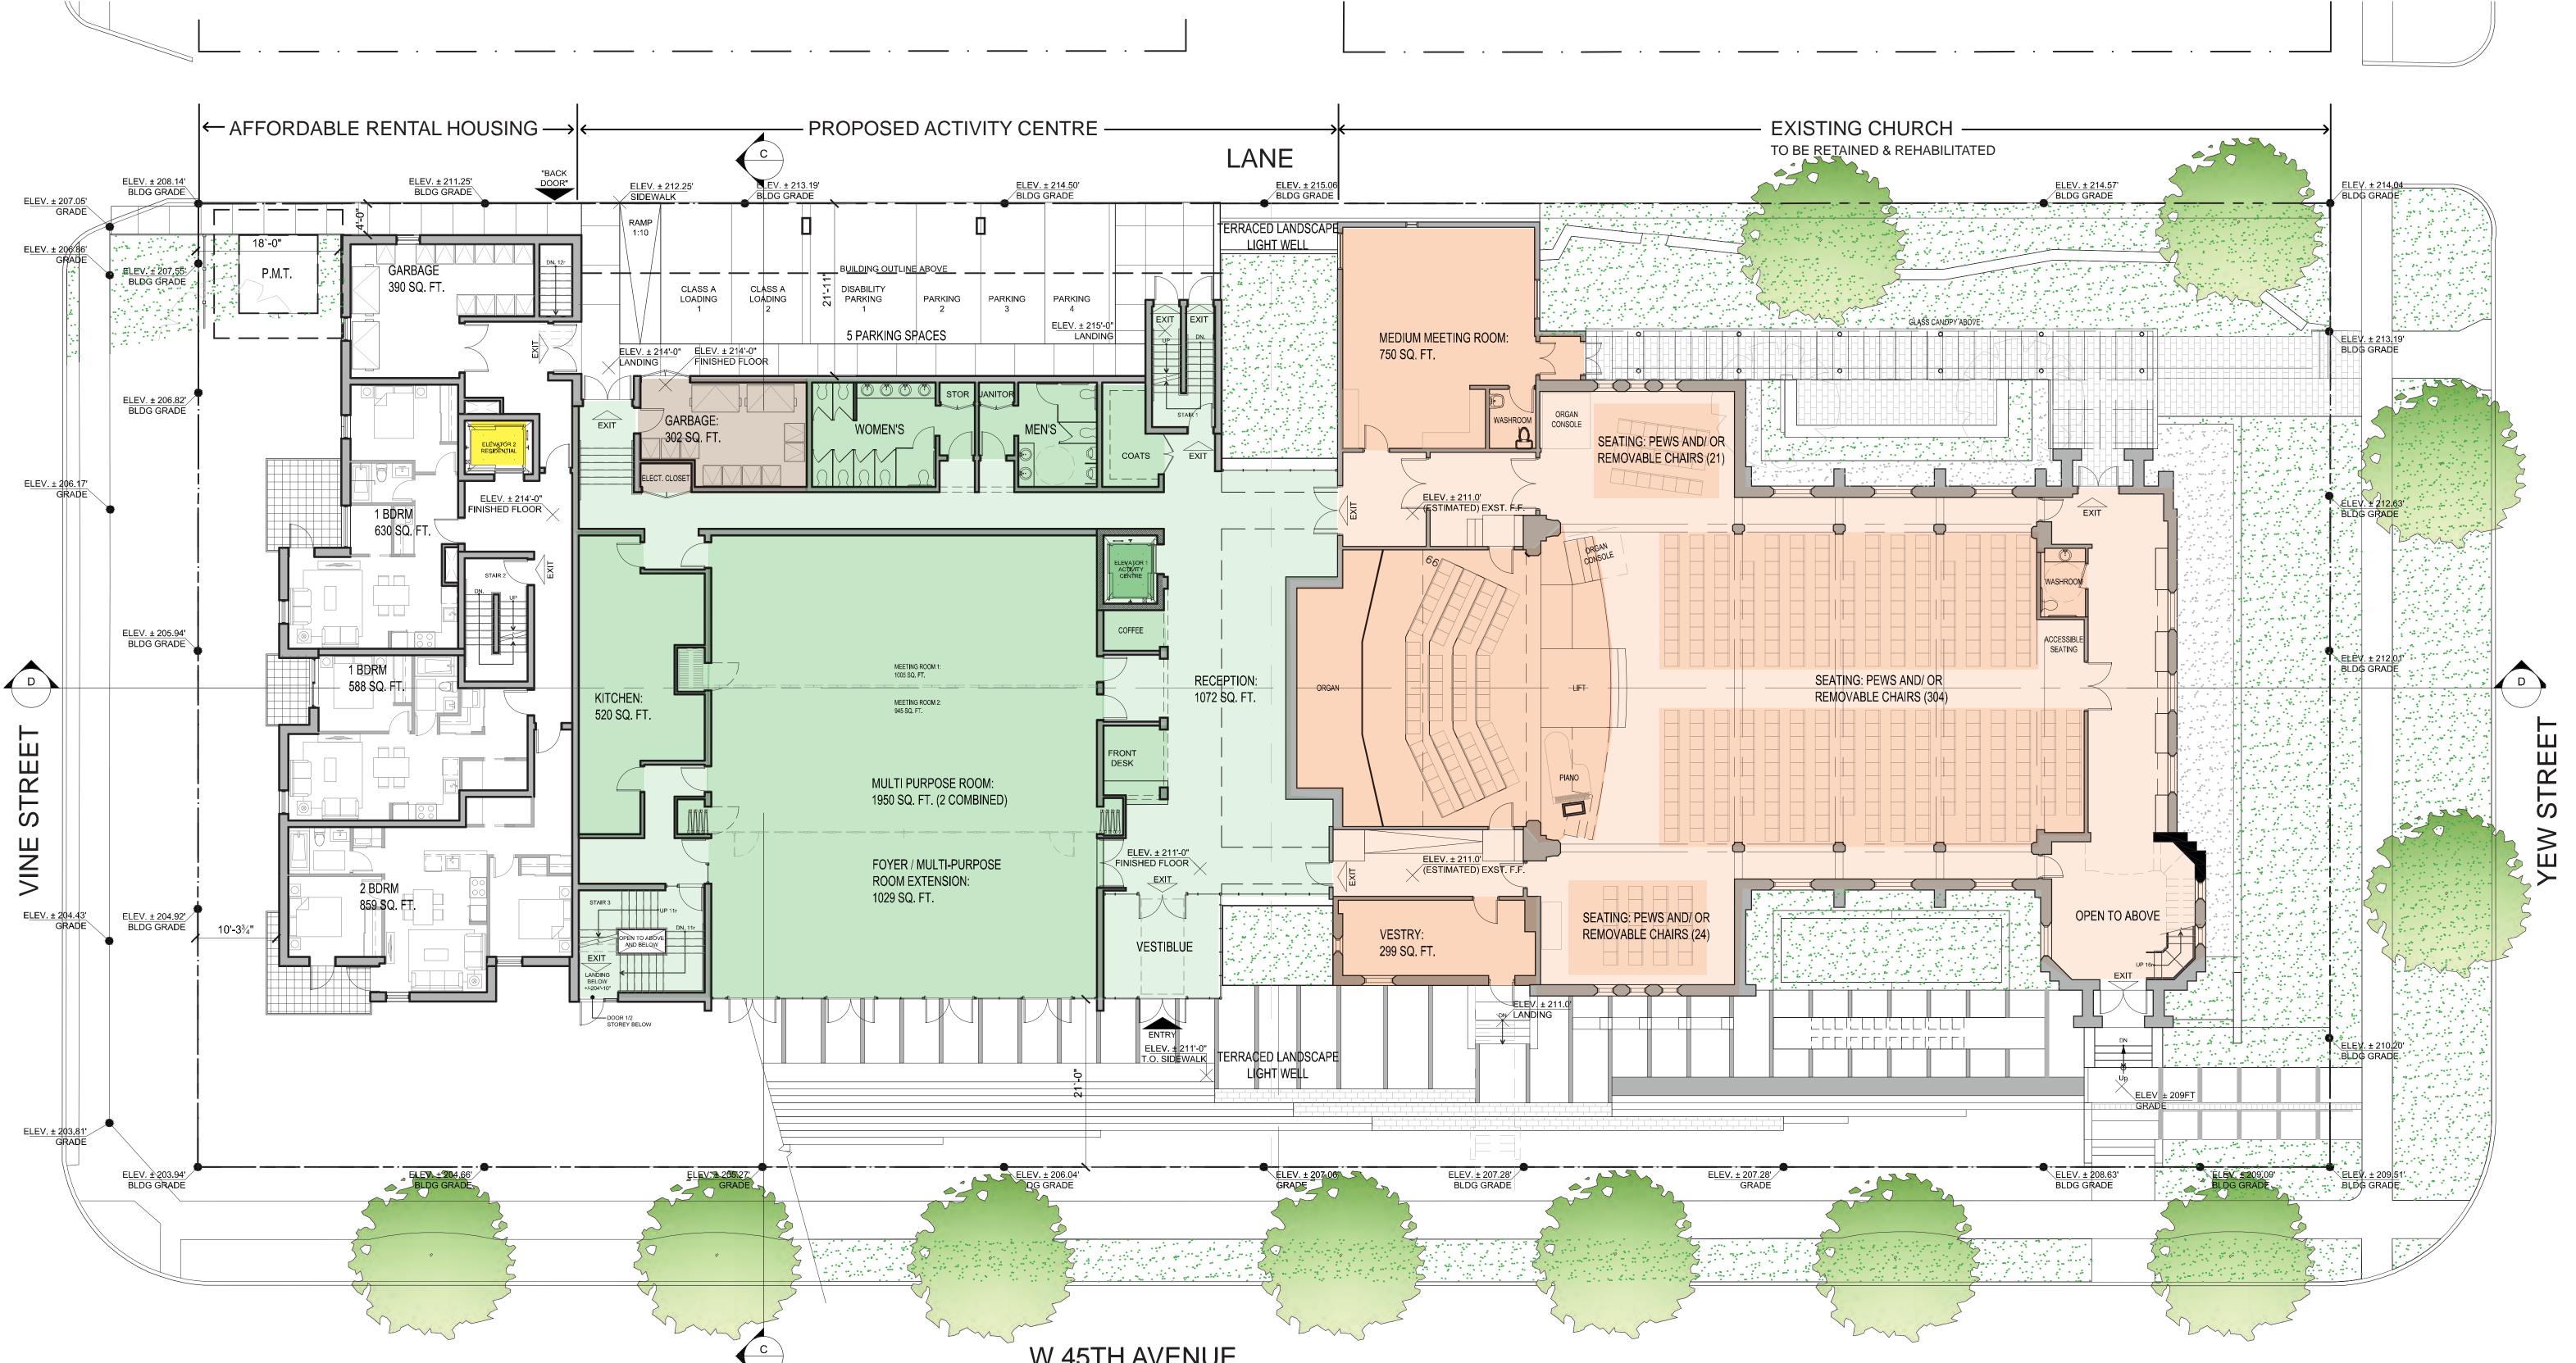






W 45TH AVENUE

ARCHITECTURAL DRAWINGS FLOOR PLANS - WEST SITE

WEST SITE - L1 A.102

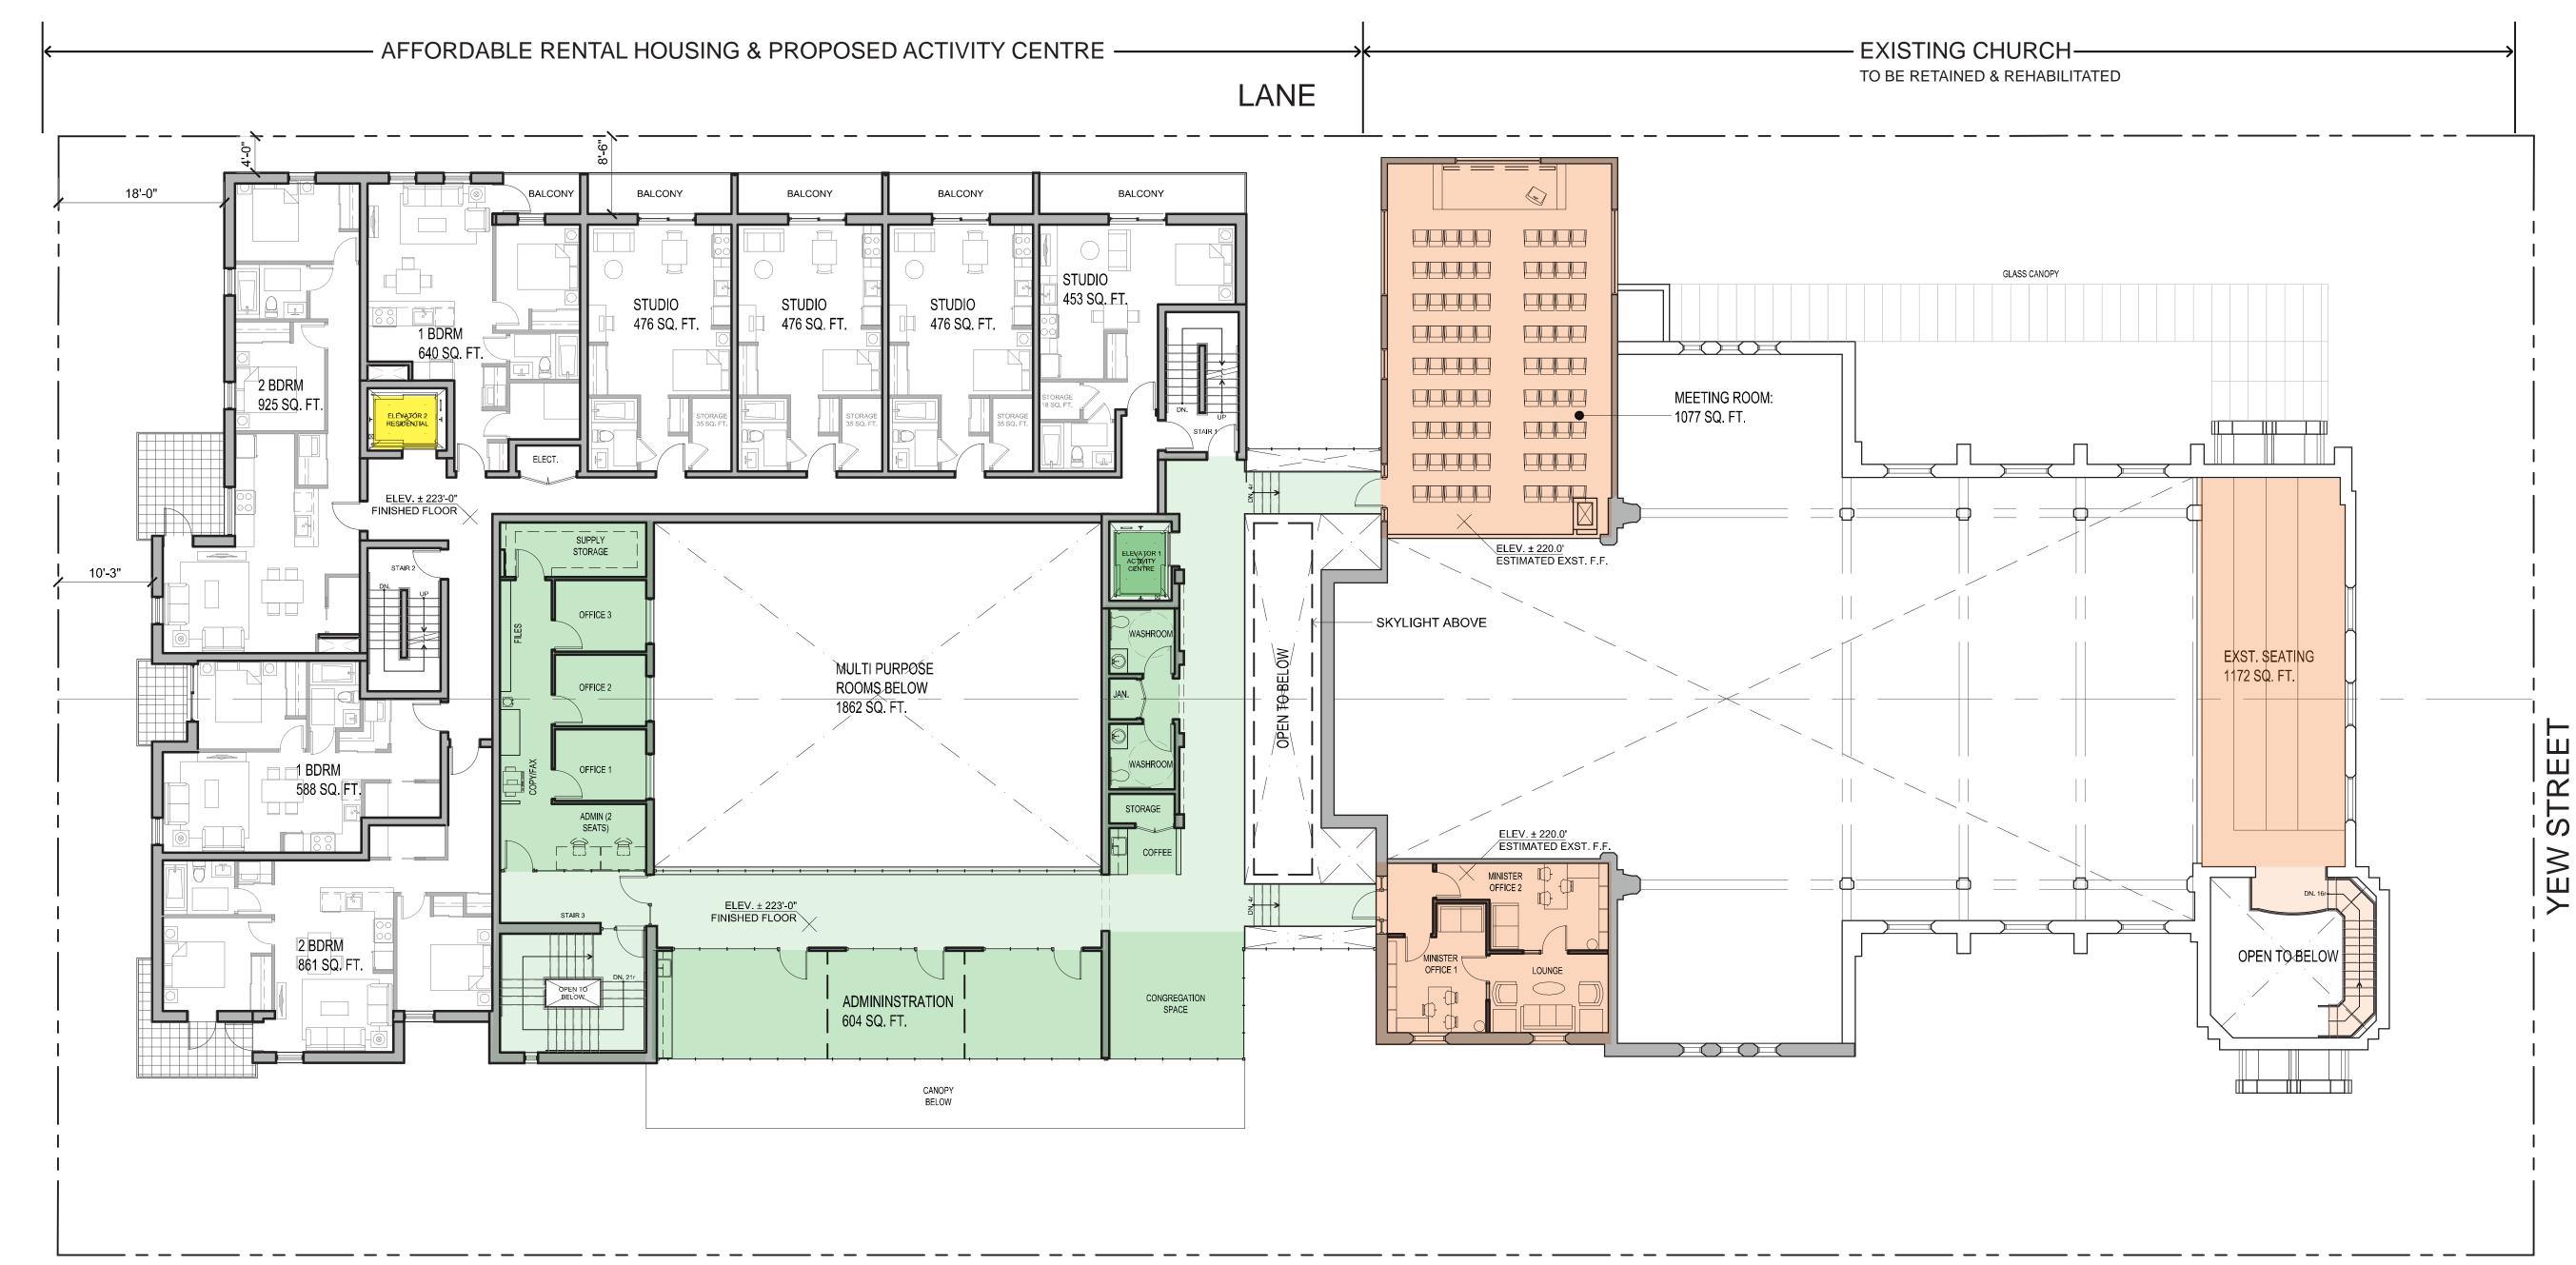










W 45TH AVENUE

ARCHITECTURAL DRAWINGS FLOOR PLANS - WEST SITE

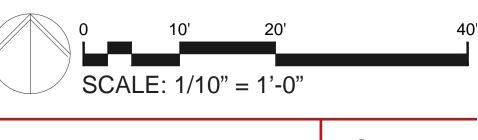

WEST SITE - L2 A.103

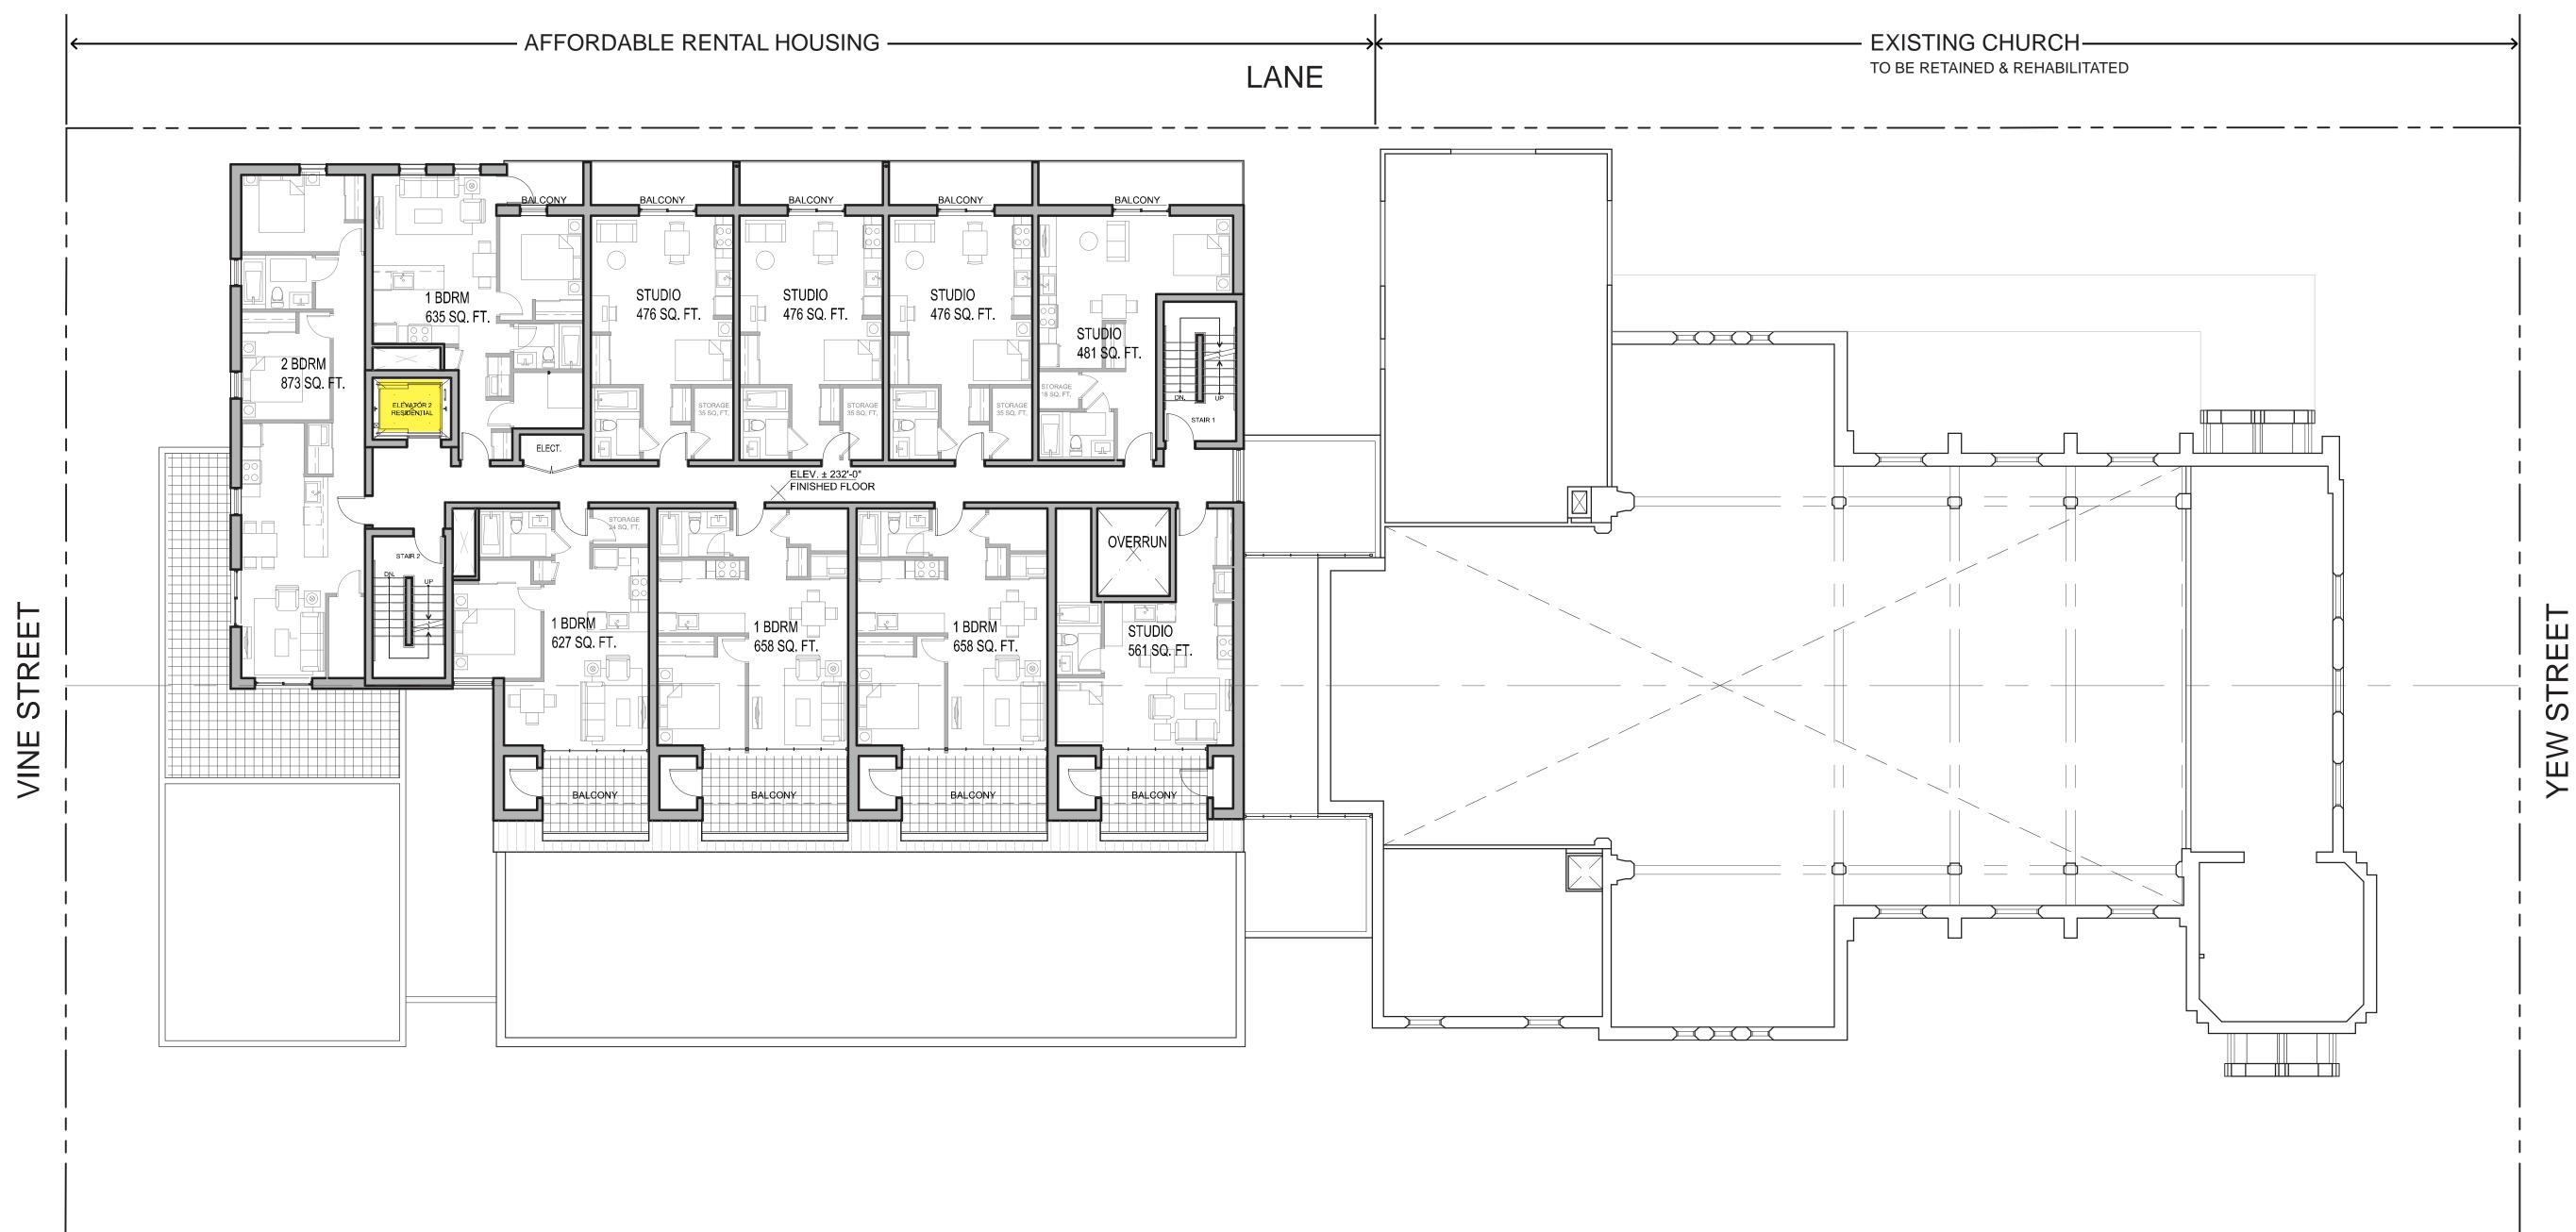

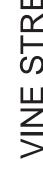








W 45TH AVENUE

ARCHITECTURAL DRAWINGS FLOOR PLANS - WEST SITE

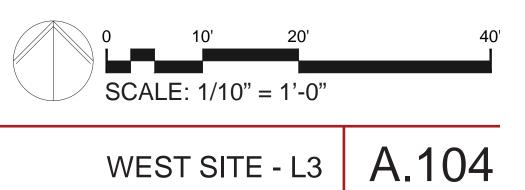

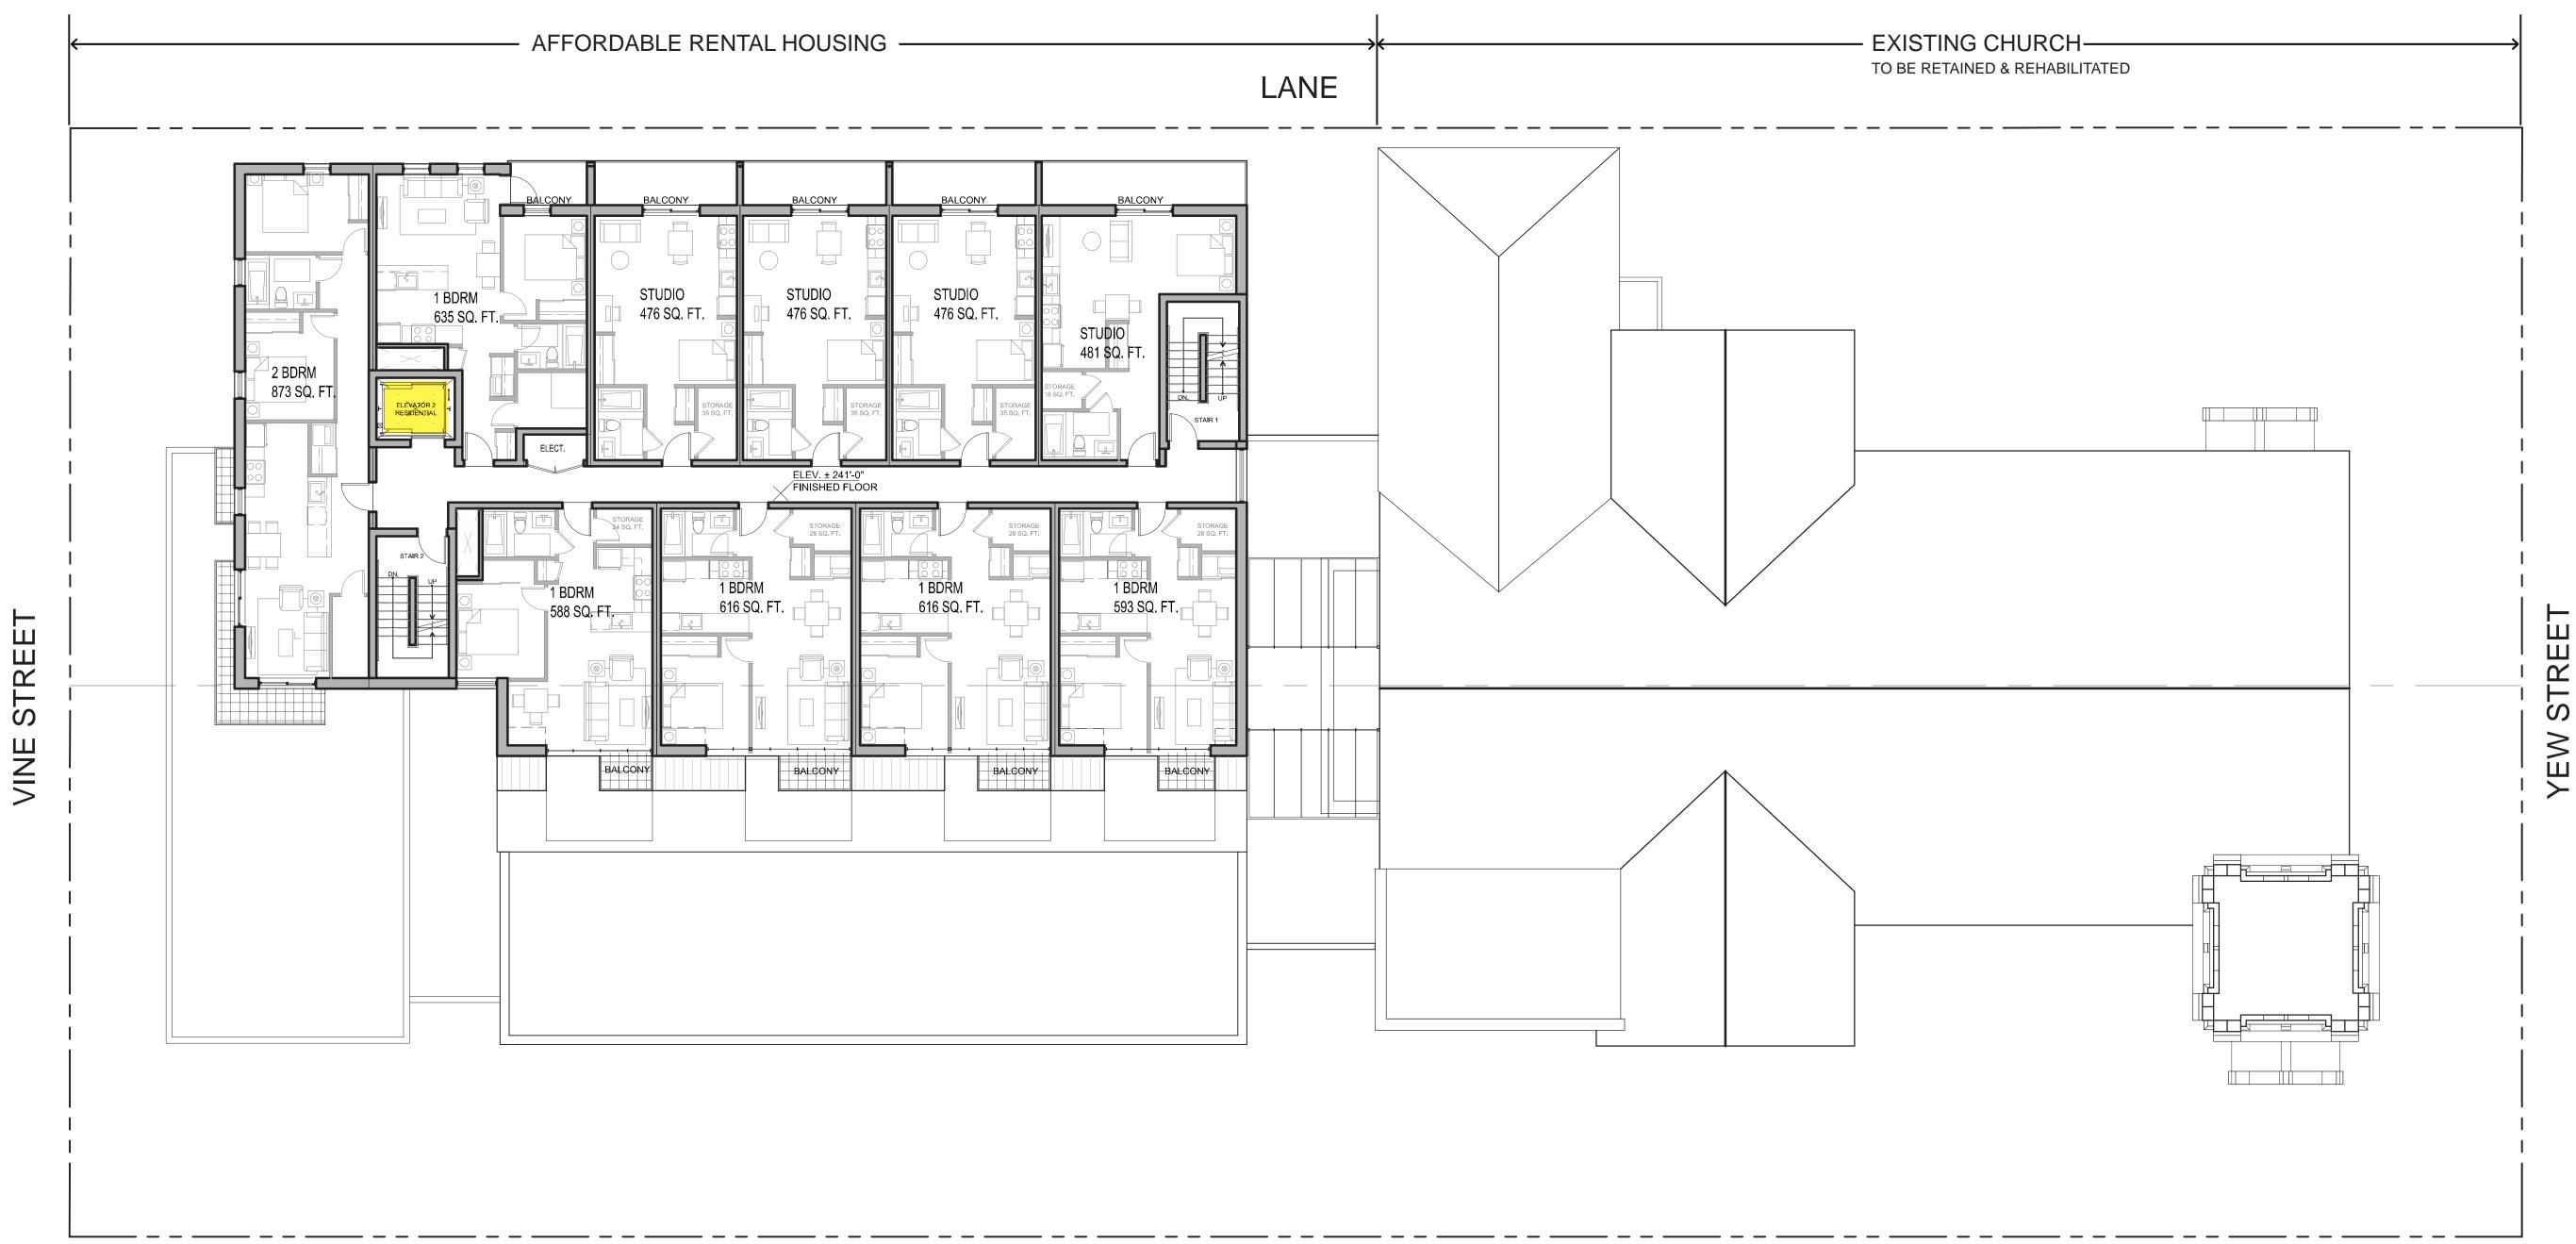

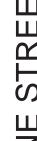





W 45TH AVENUE

ARCHITECTURAL DRAWINGS FLOOR PLANS - WEST SITE

